




Second Floor Plan as Proposed @1:50

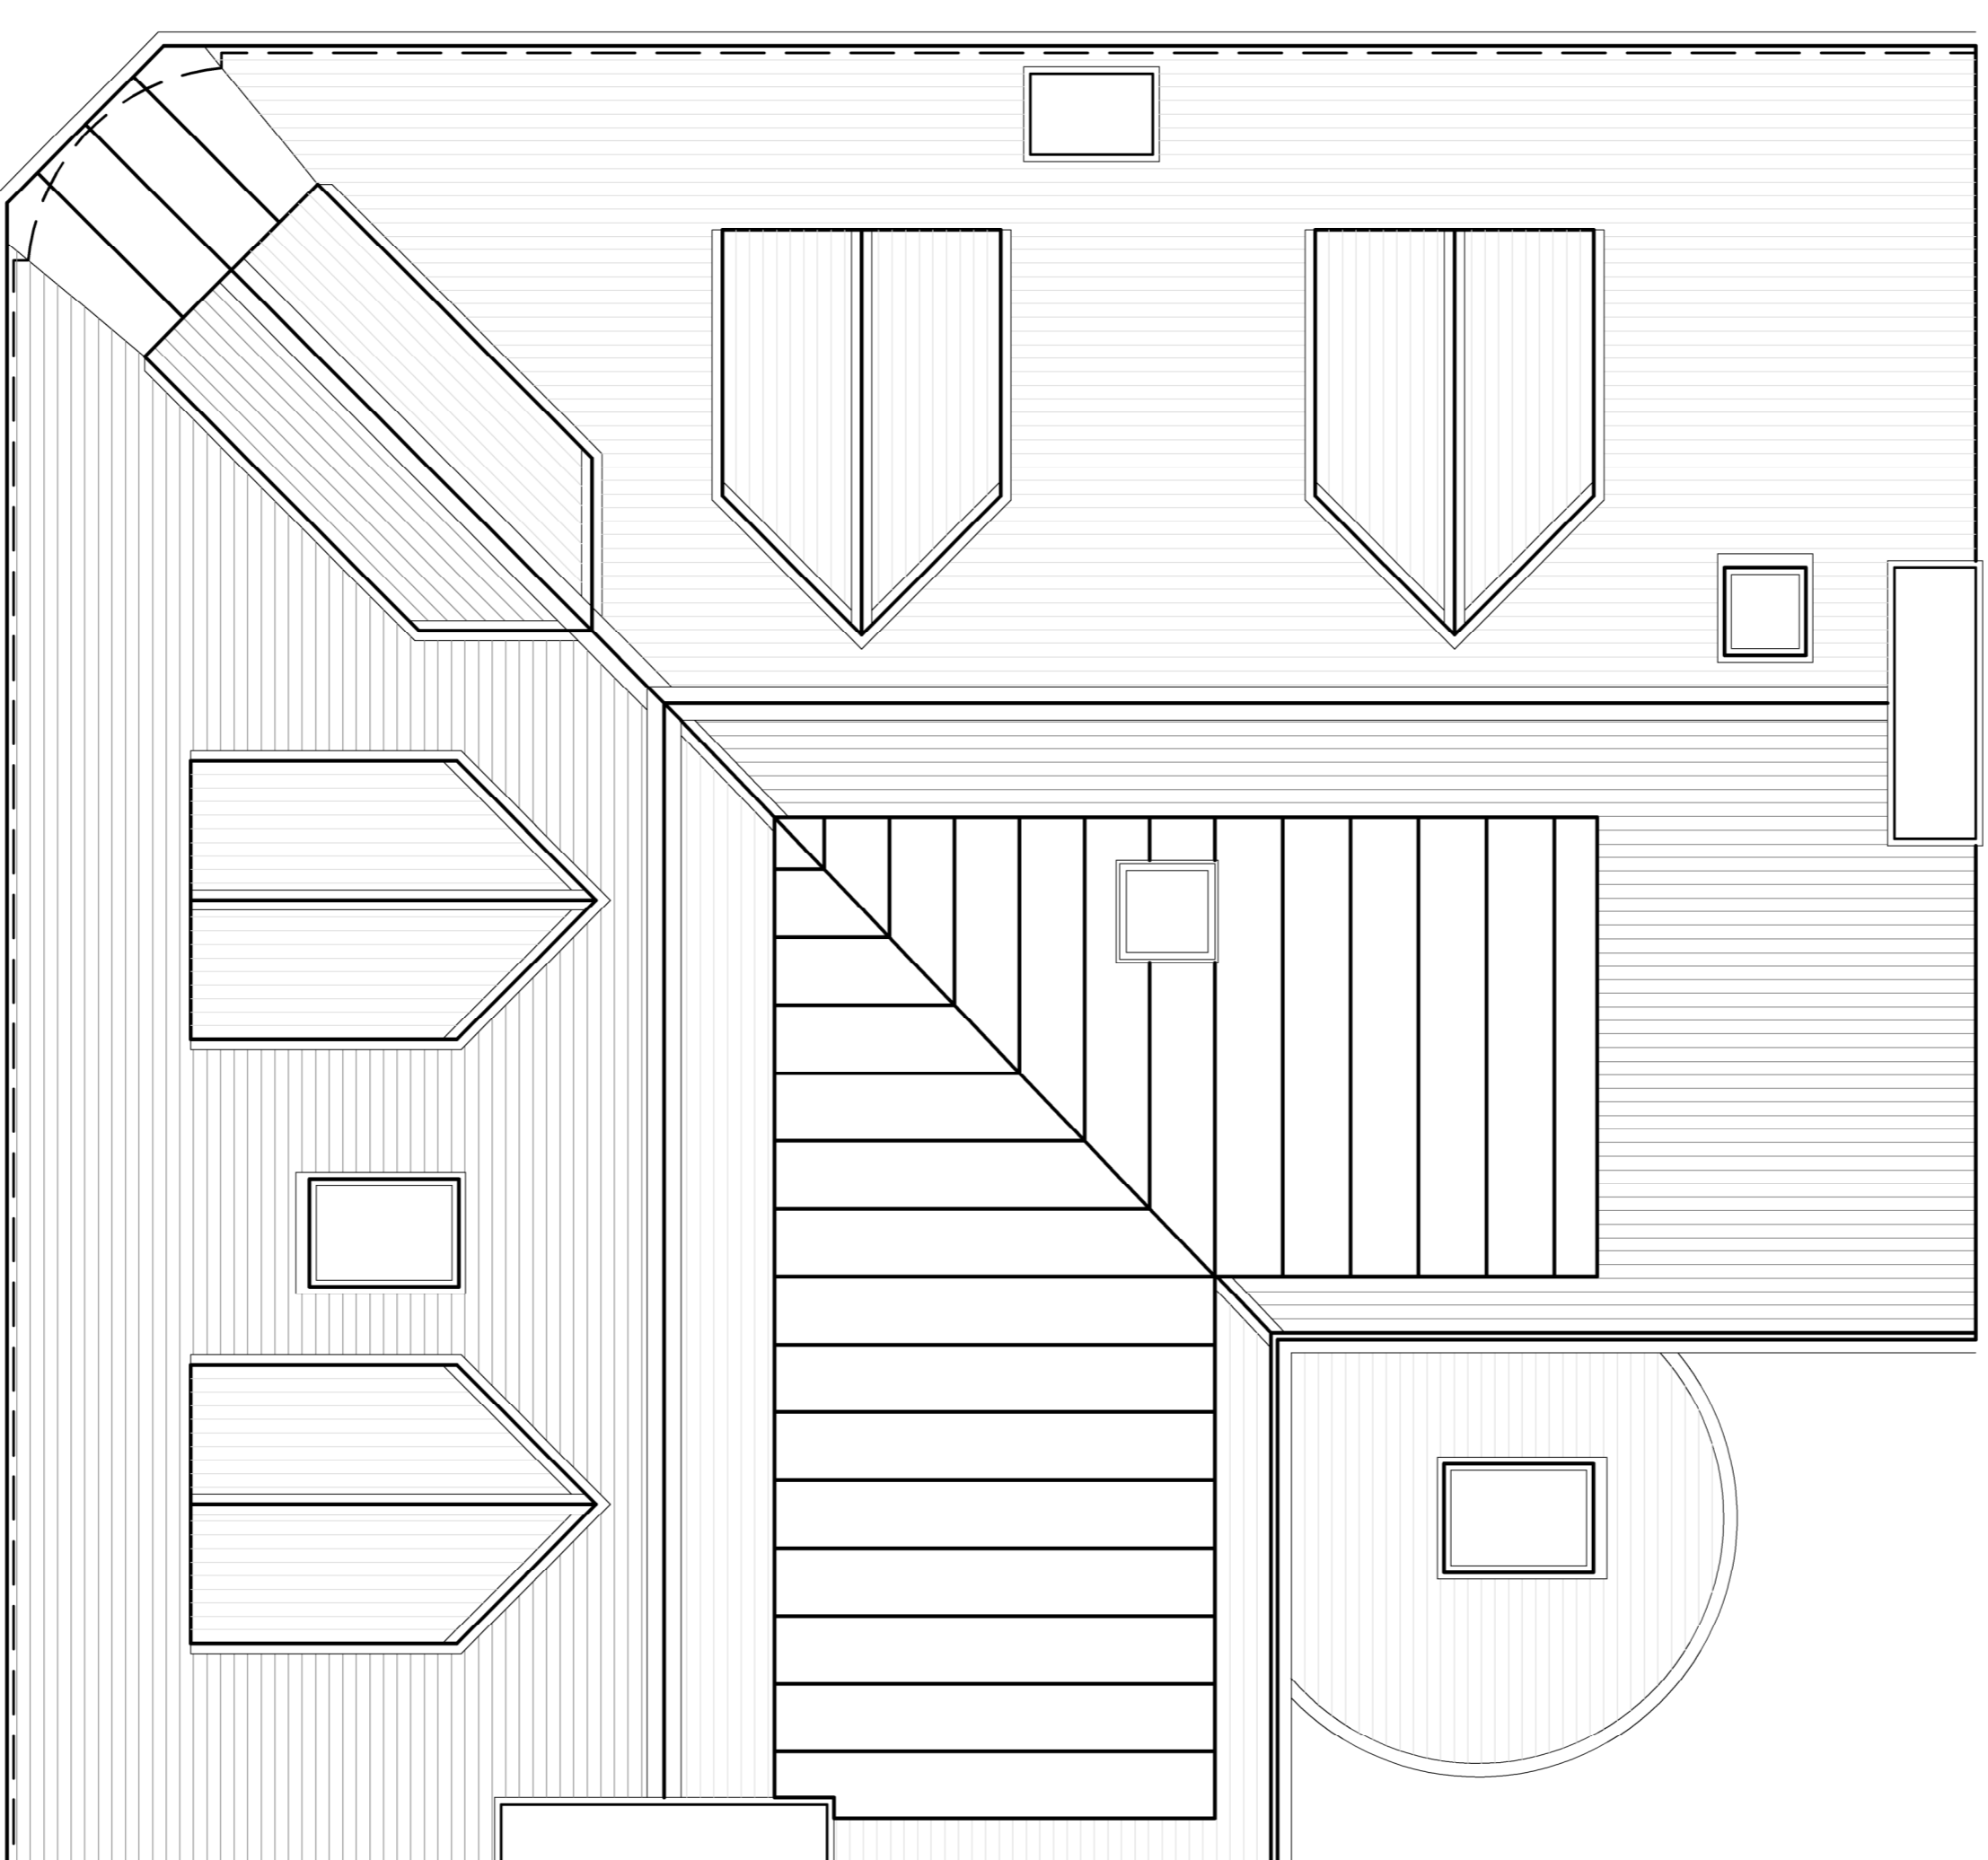

Roof Plan as Proposed @1:50

