




Elevation to Stewarton Street (South) as Proposed @1:50

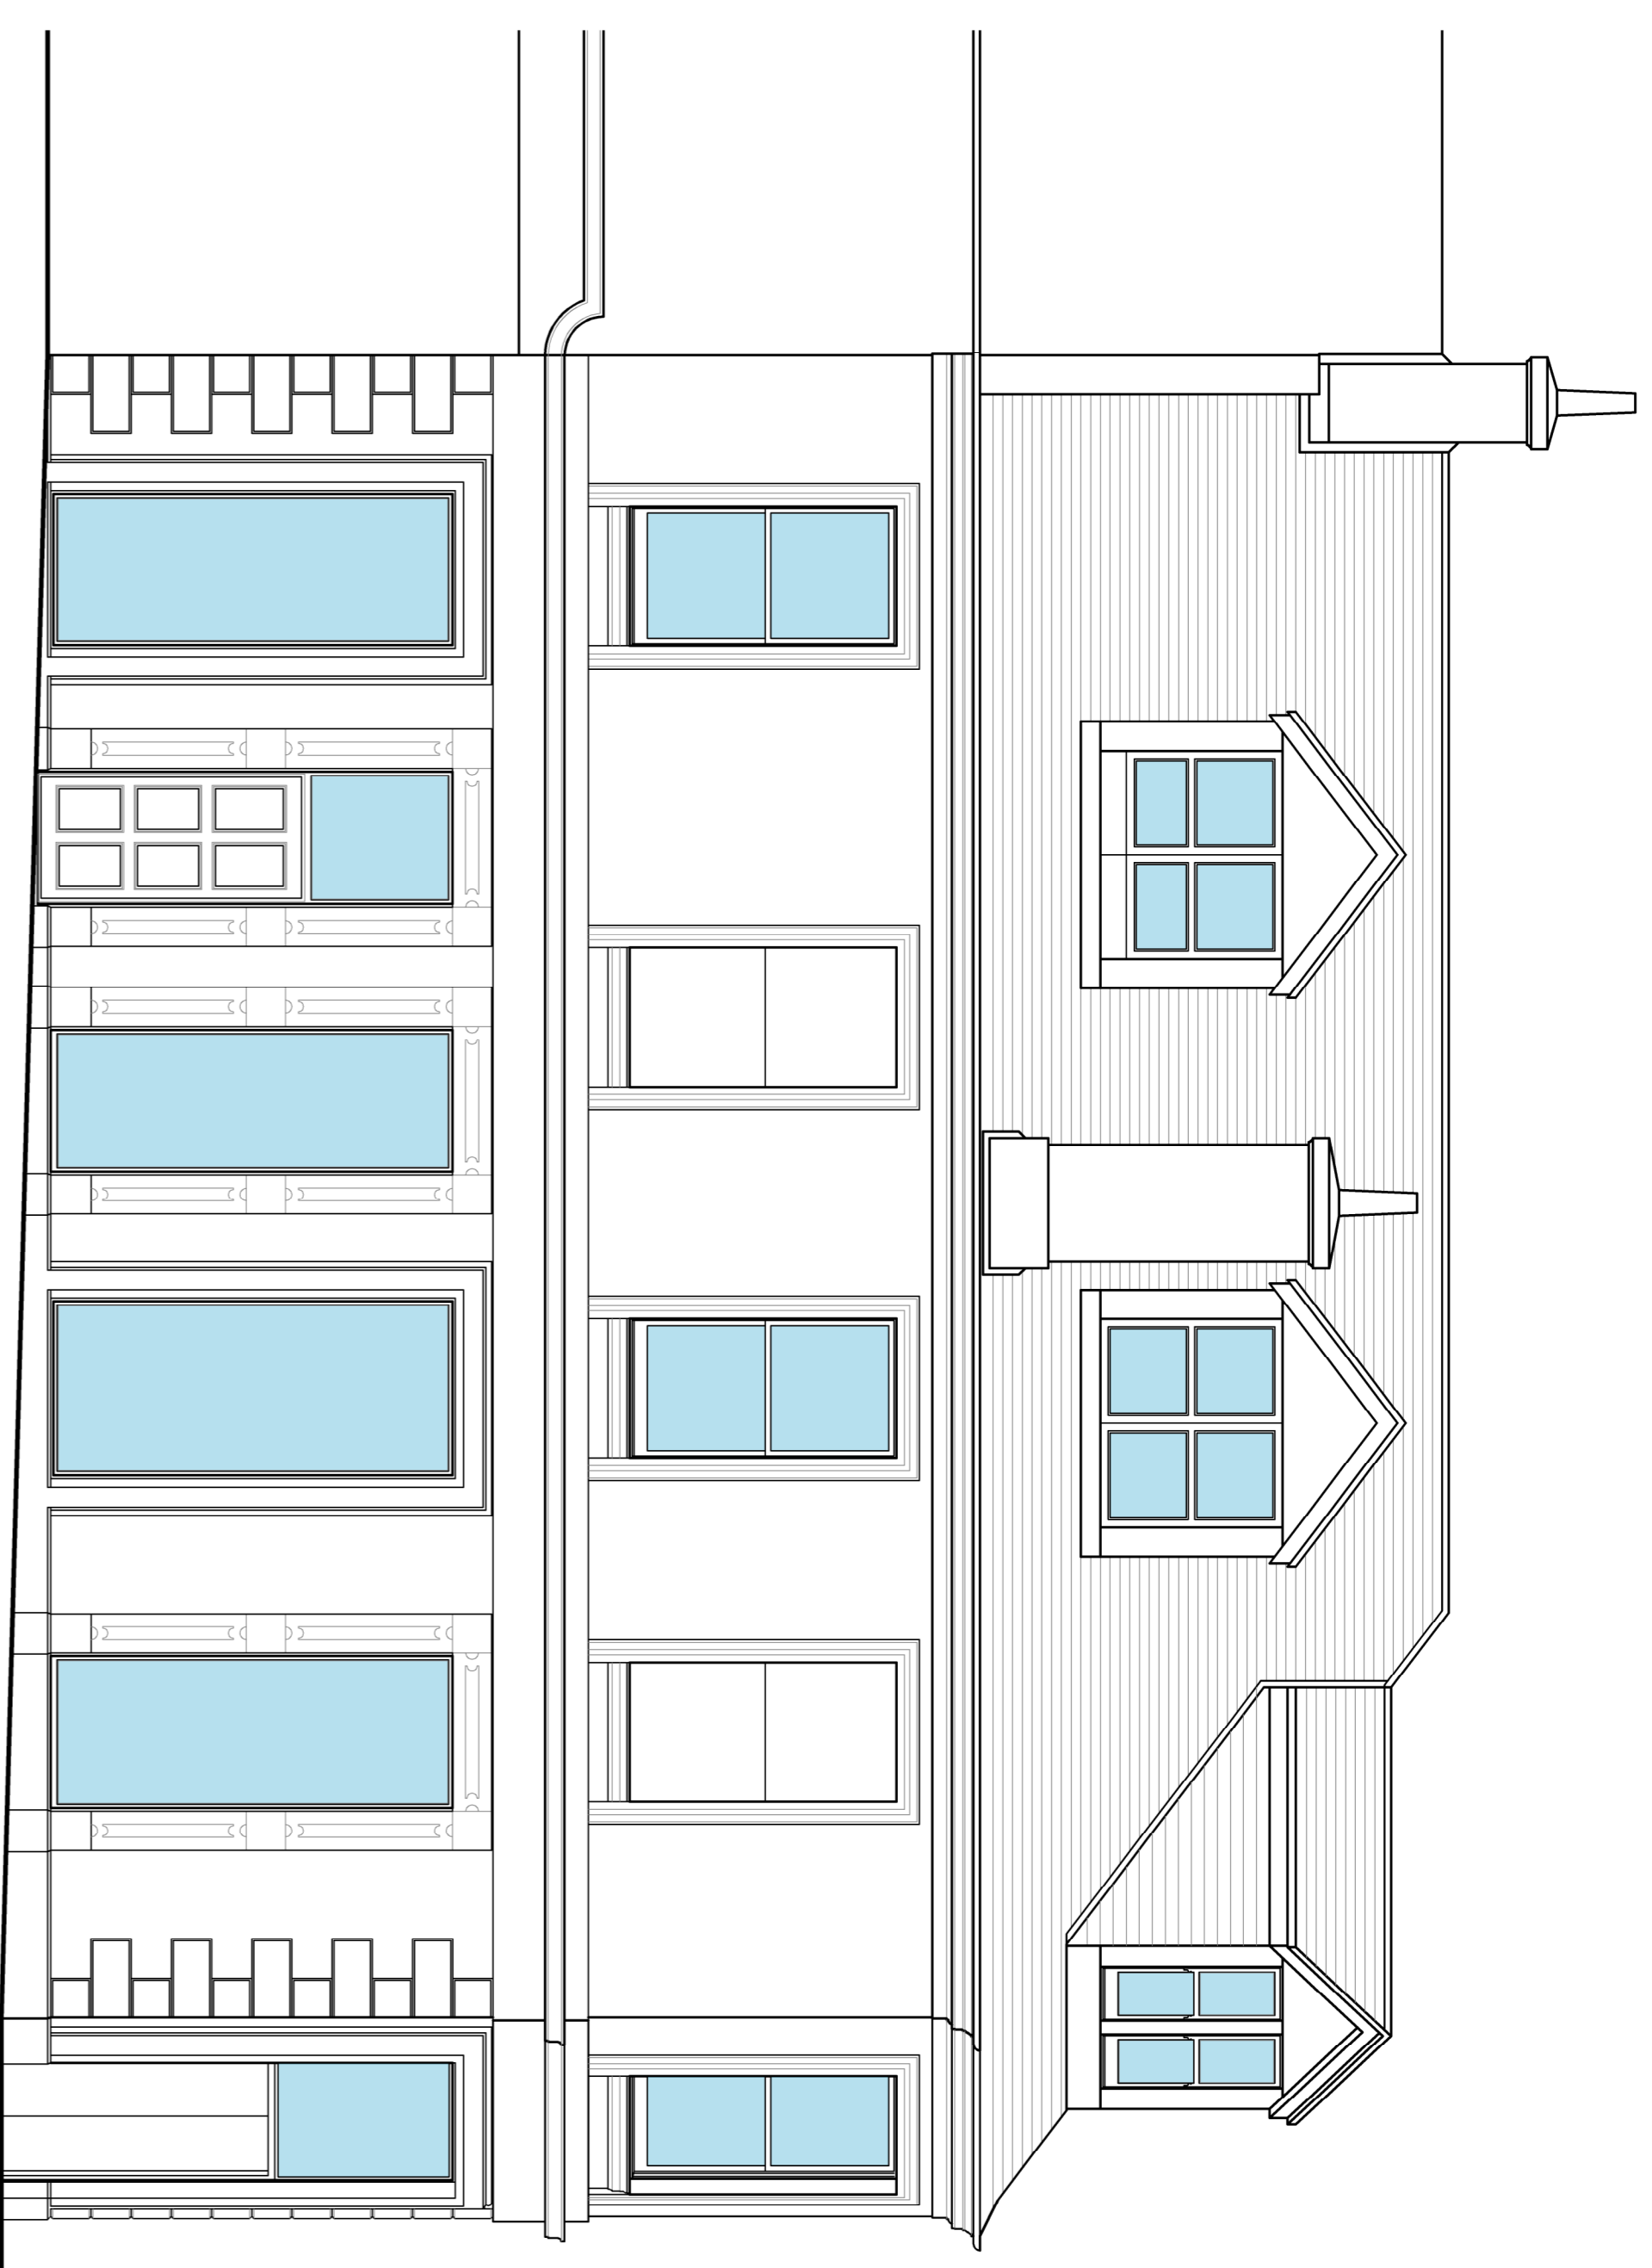

Elevation to Kirk Road (West) as Proposed @1:50

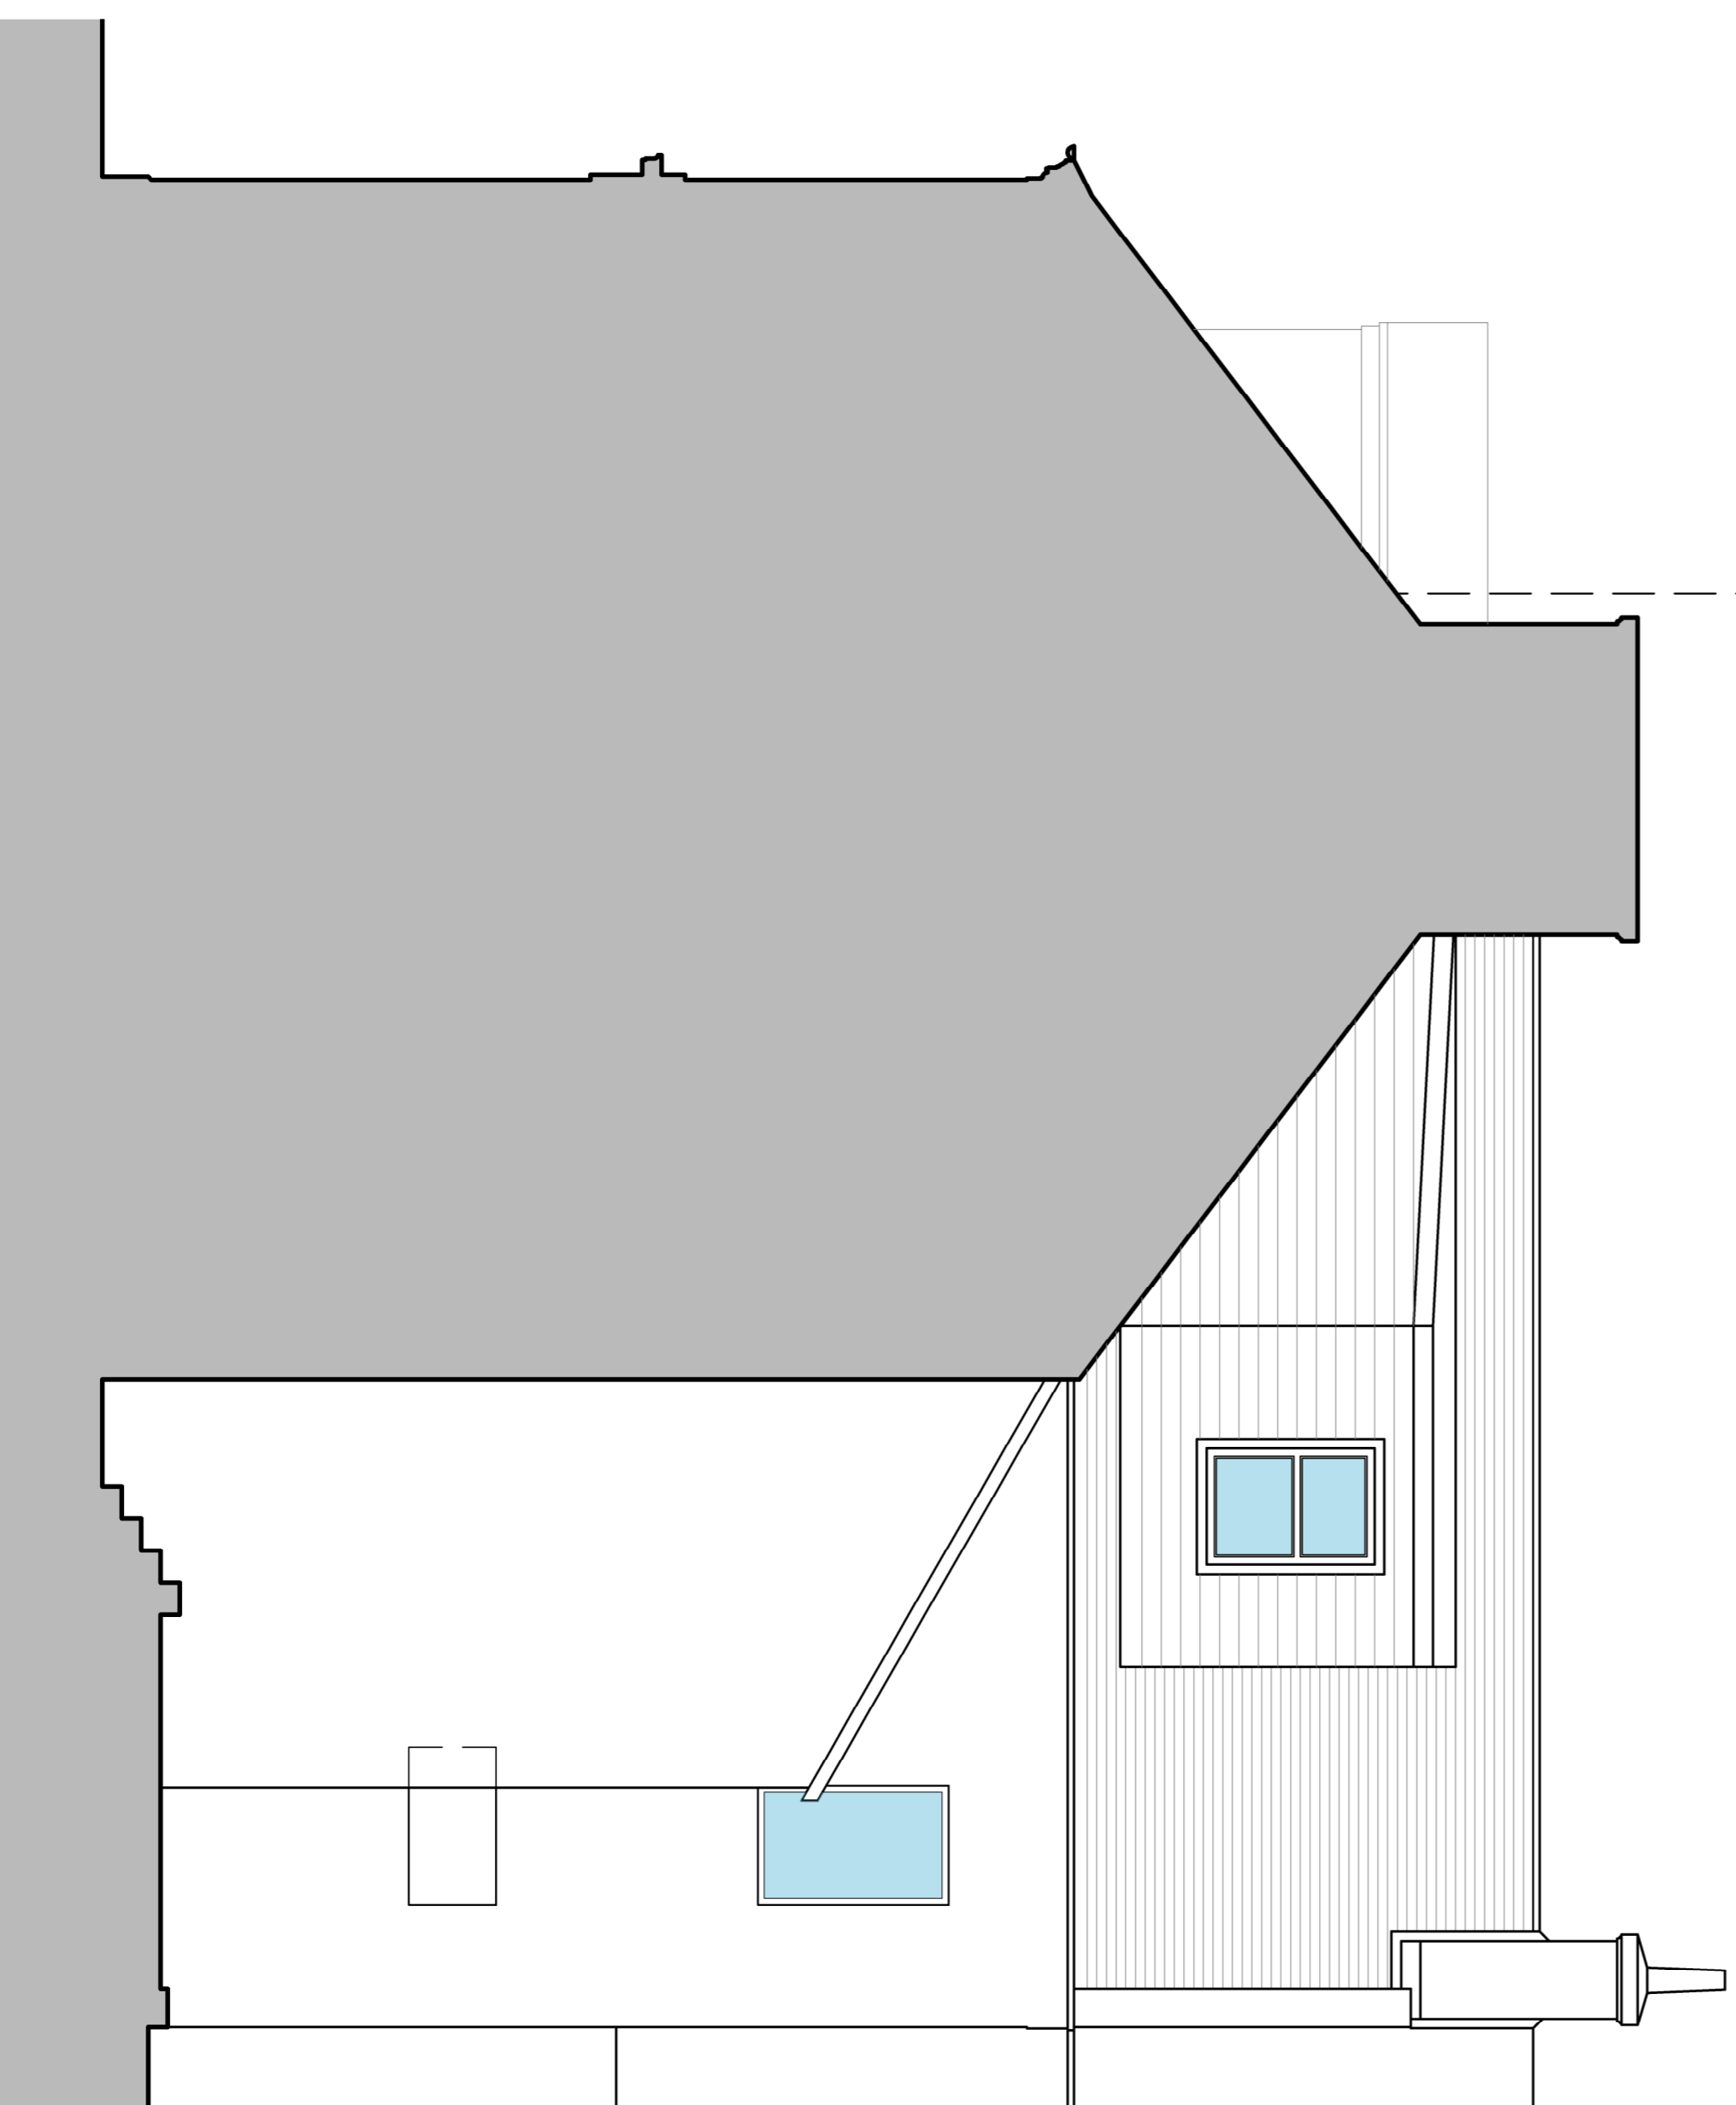

Elevation to Rear courtyard (East) as Proposed @1:50

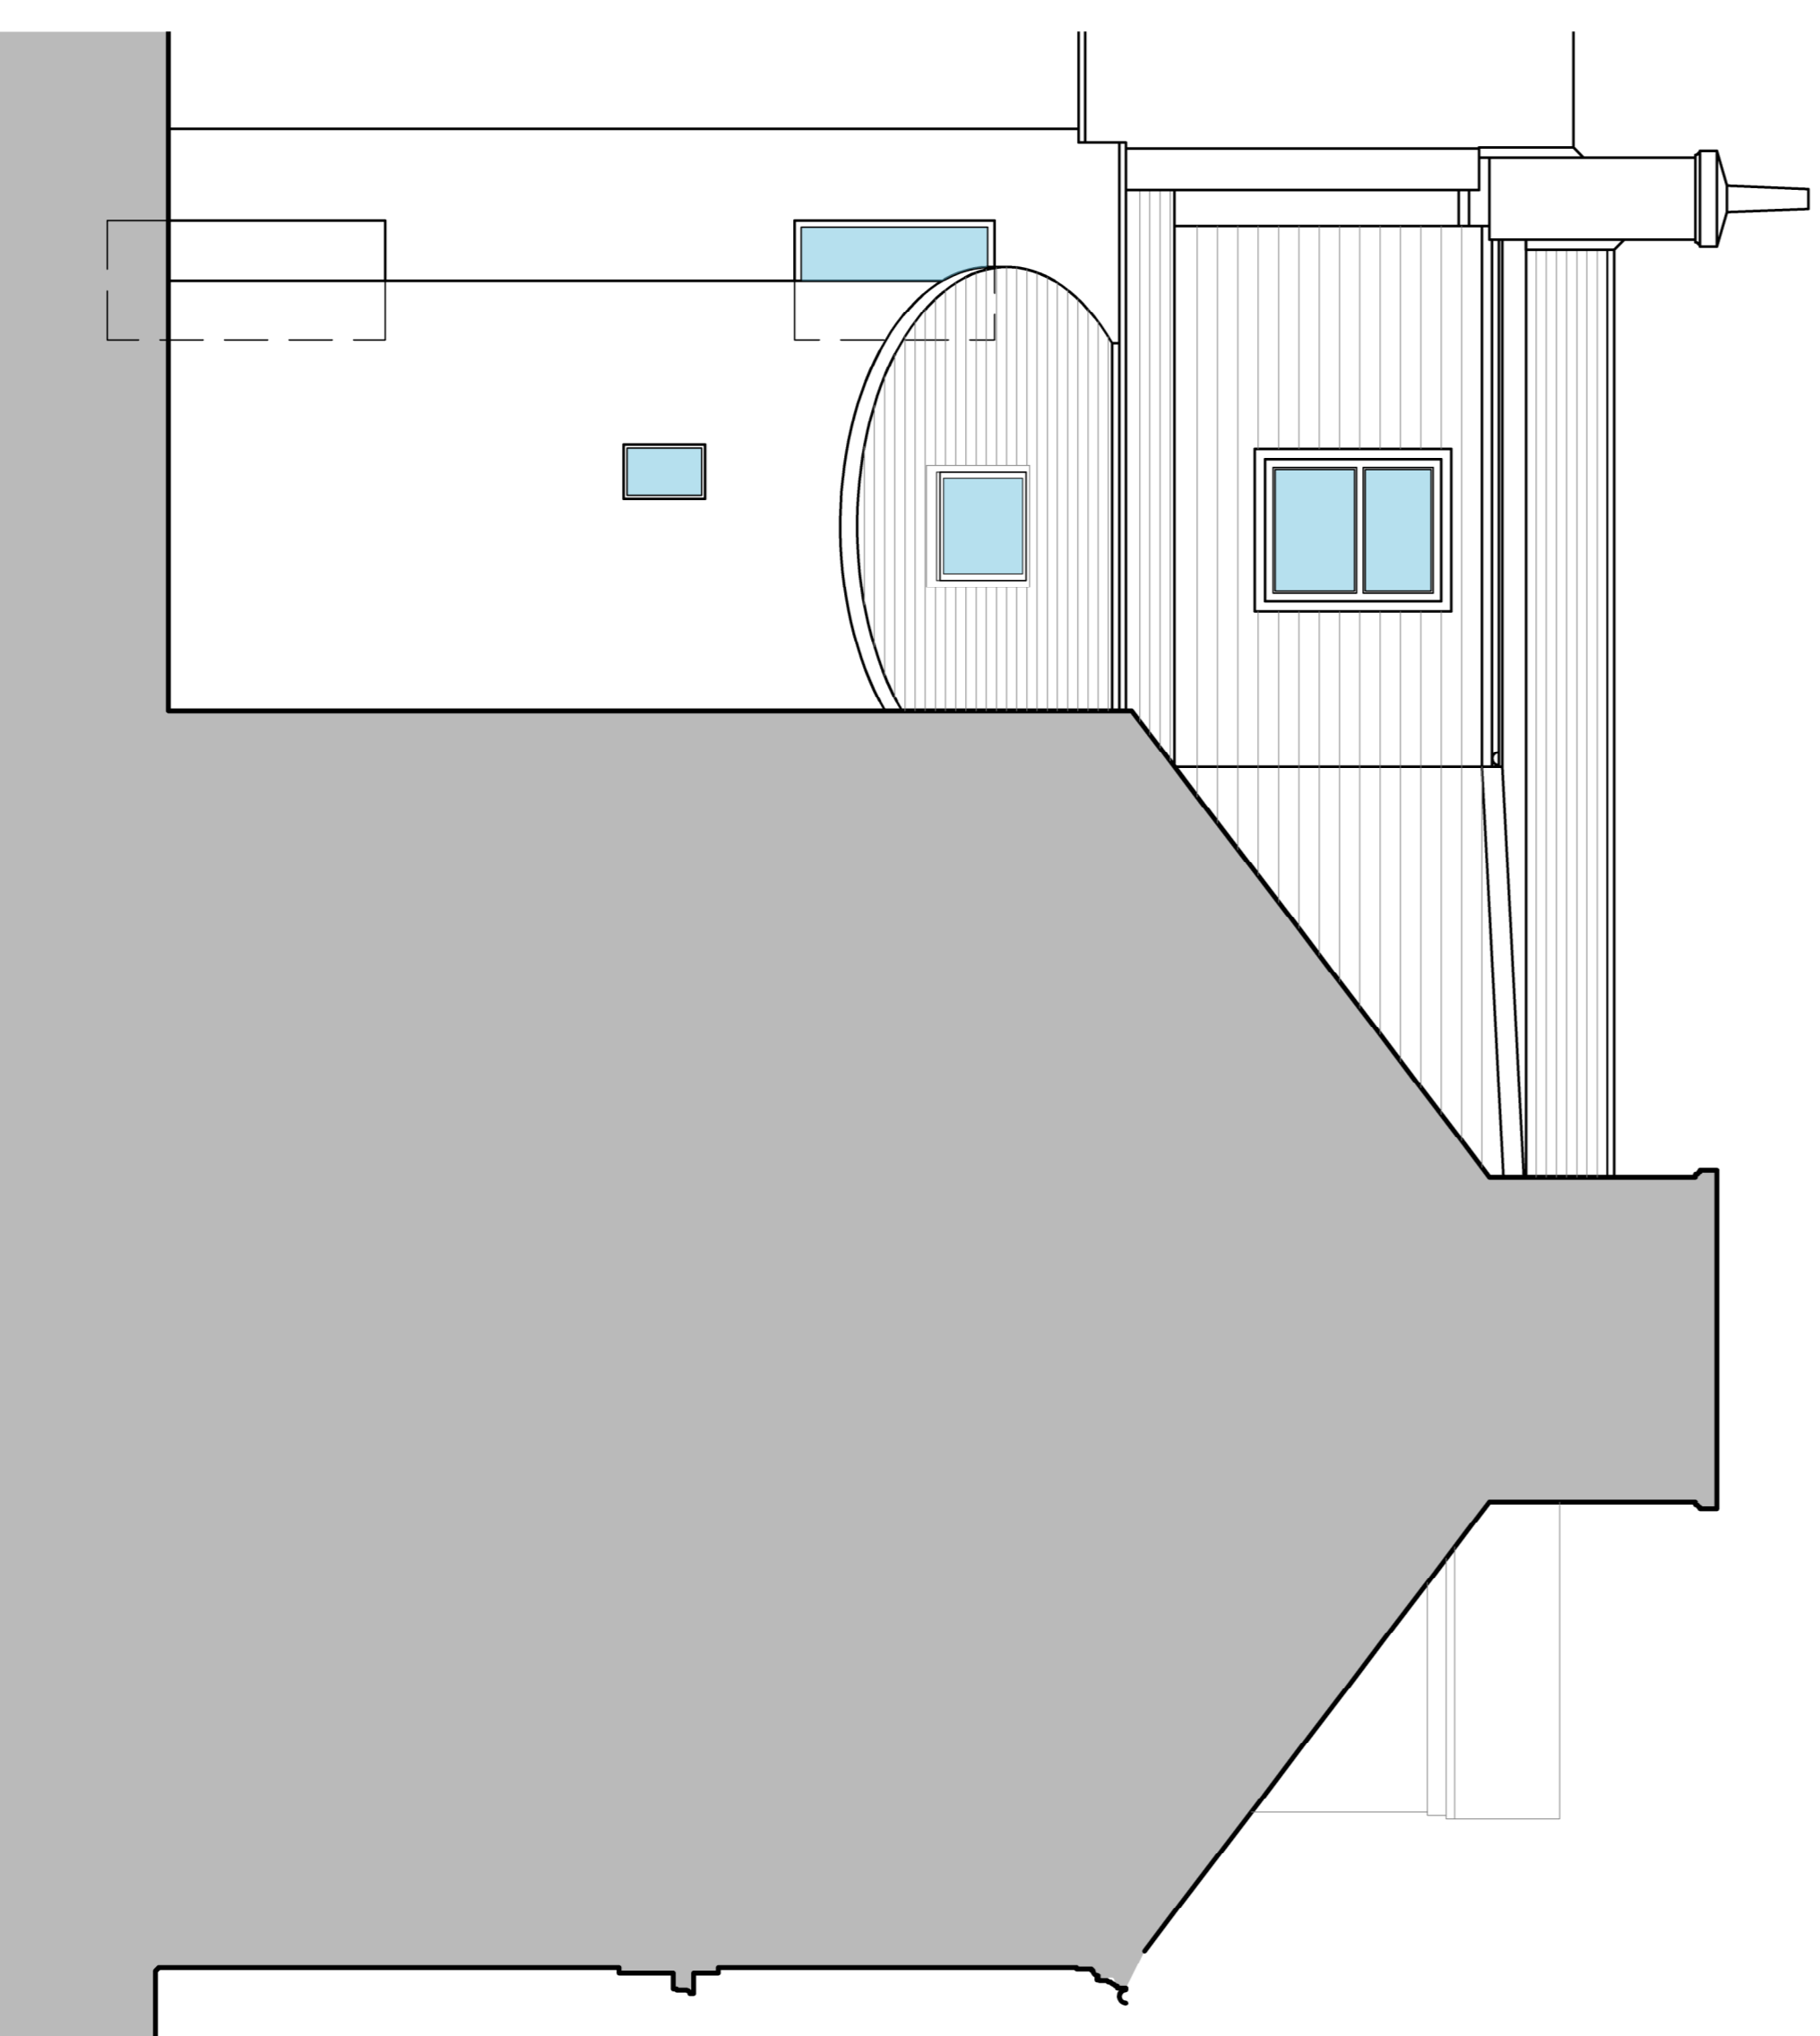

Elevation to Rear courtyard (North) as Proposed @1:50

- Roof level
- New pitched roof Dormers to front elevation:
- Slate / tile roof to match existing
- Dormer cheeks to be vertical hung slates / tiles.
- All new flashings to match existing
- New double glazed windows
- New Dormer to rear to be flat roofed.
- Dark grey flat roof in single ply or equal
- Dormer cheeks and face to be vertical hung slates / tiles
- Existing roof to be repaired / made good
- 1st Floor level
- Existing windows to be replaced with new, double glazed window to first floor
- Ground Floor level
- New door to be formed to new access to flats.
- Door to match existing doors

