




Section Key @1:200

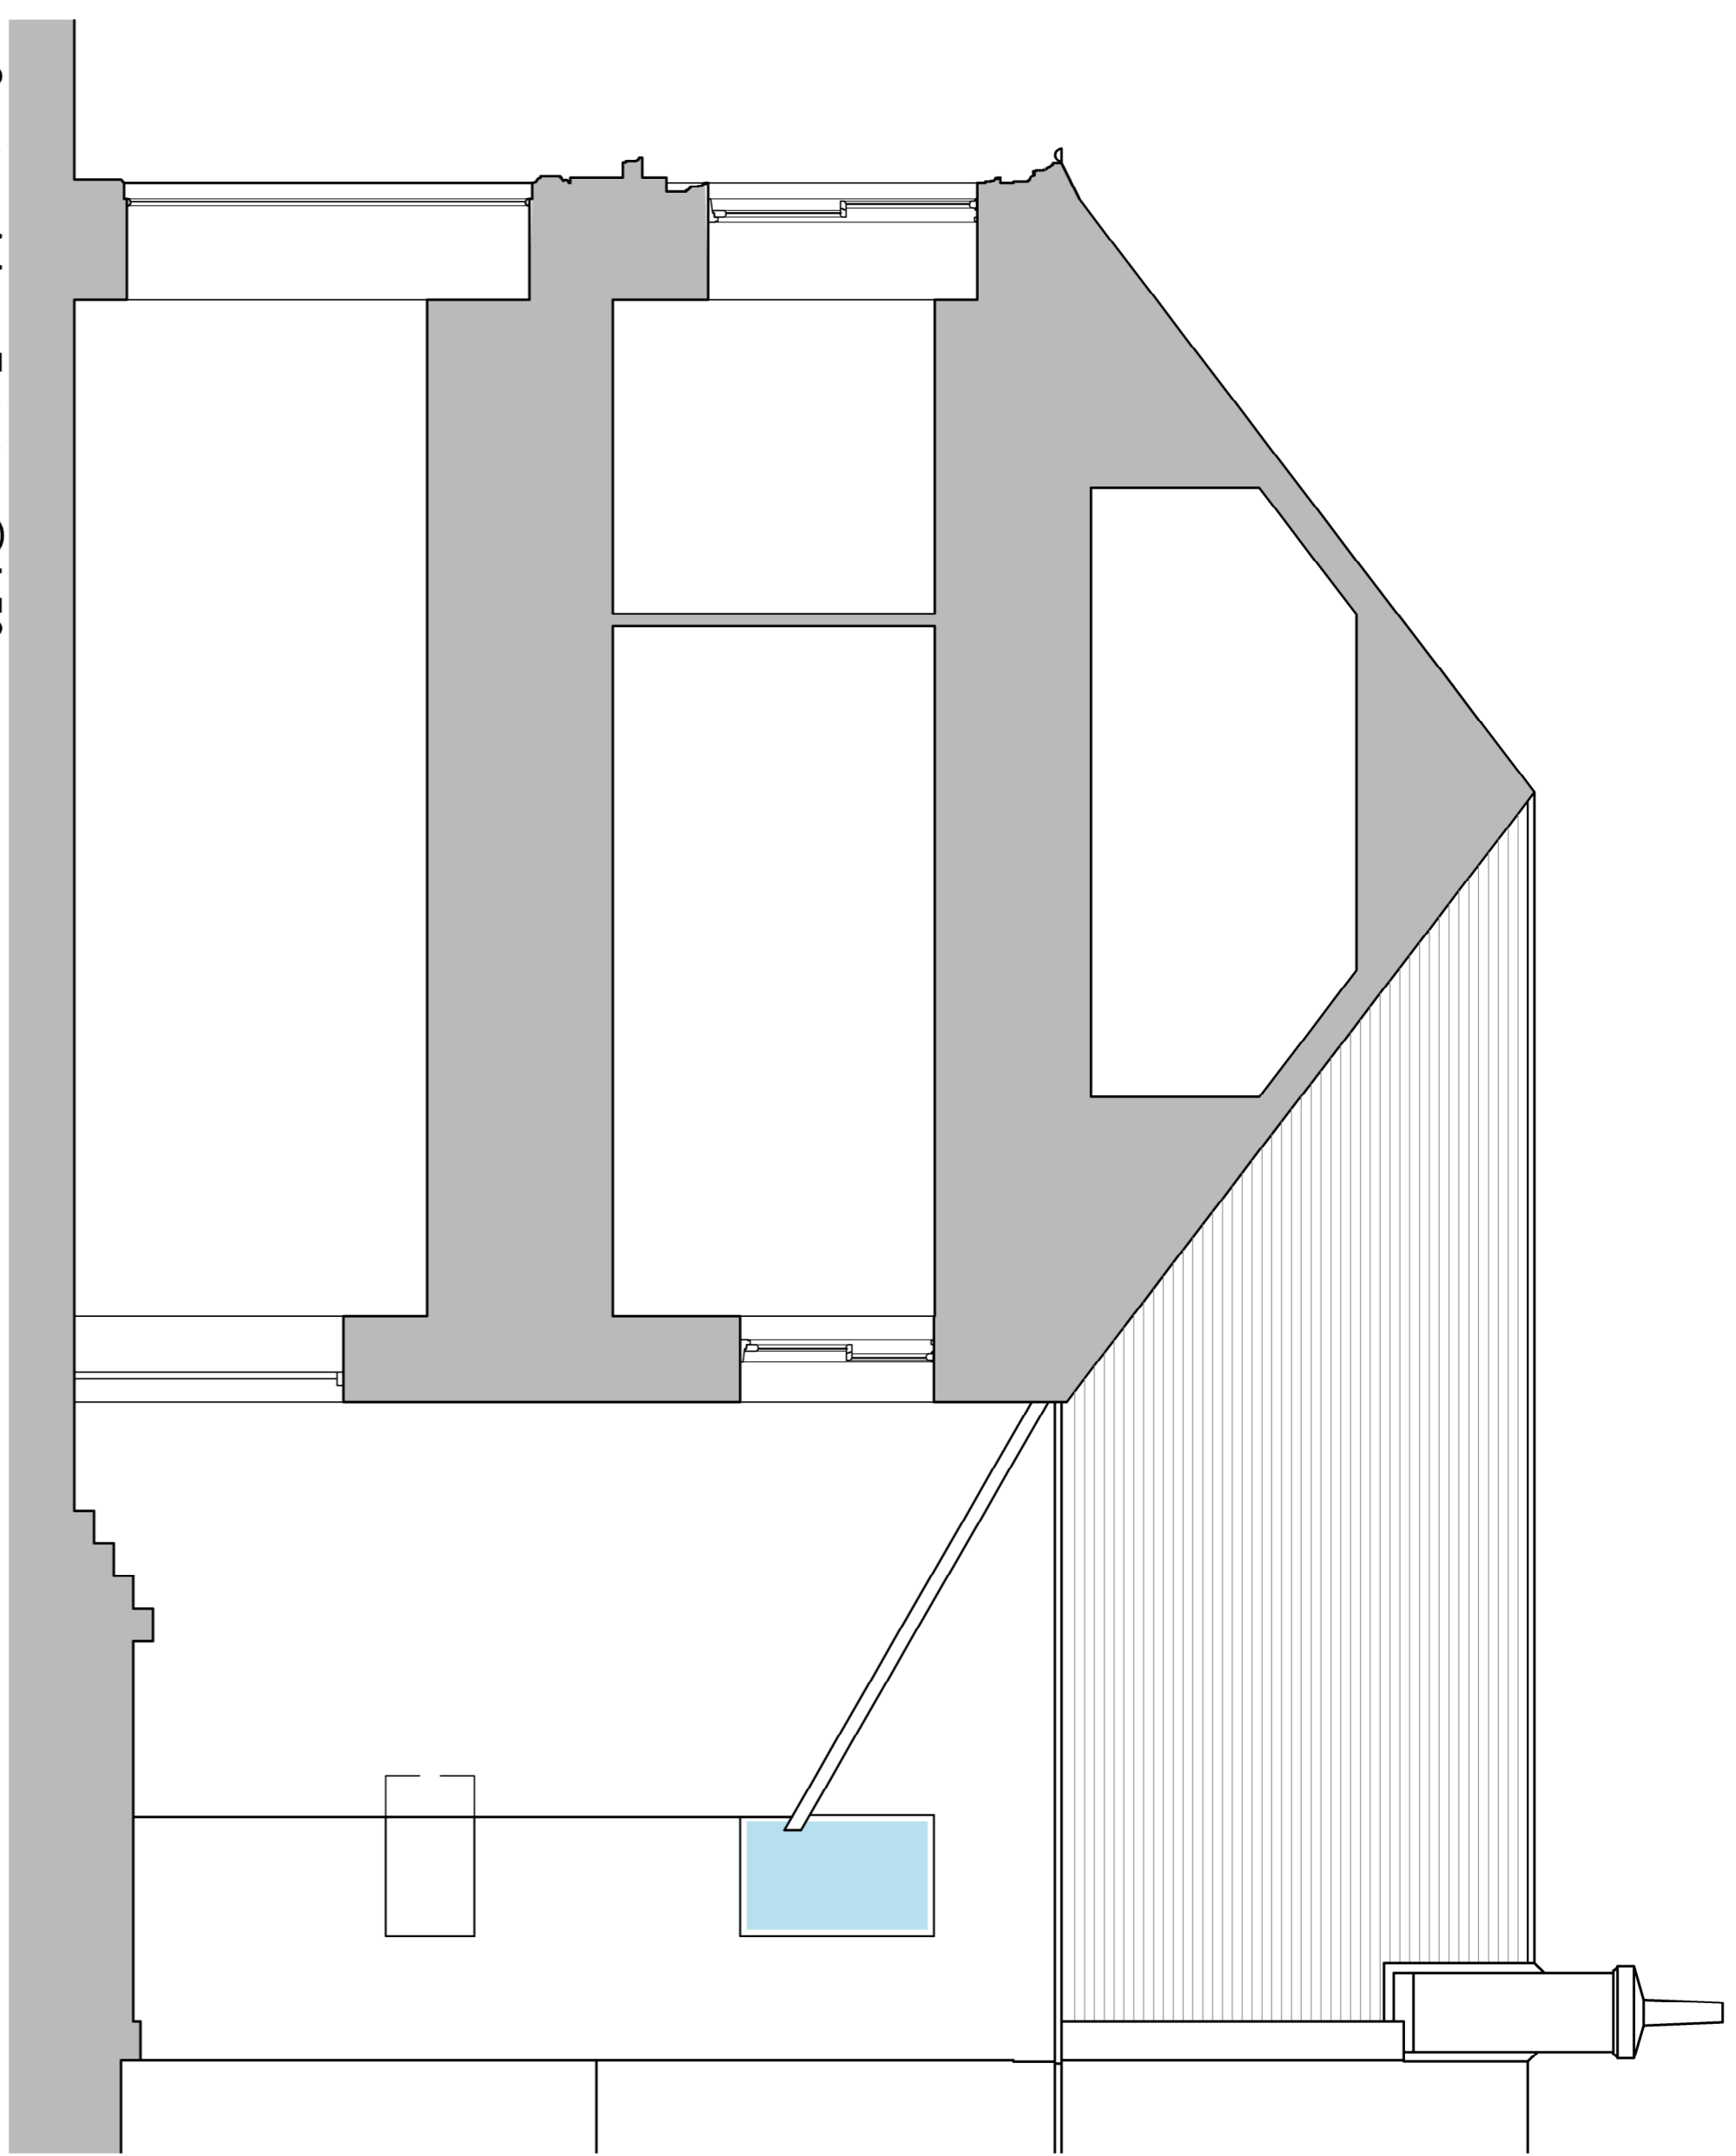


Section AA as Existing @1:50

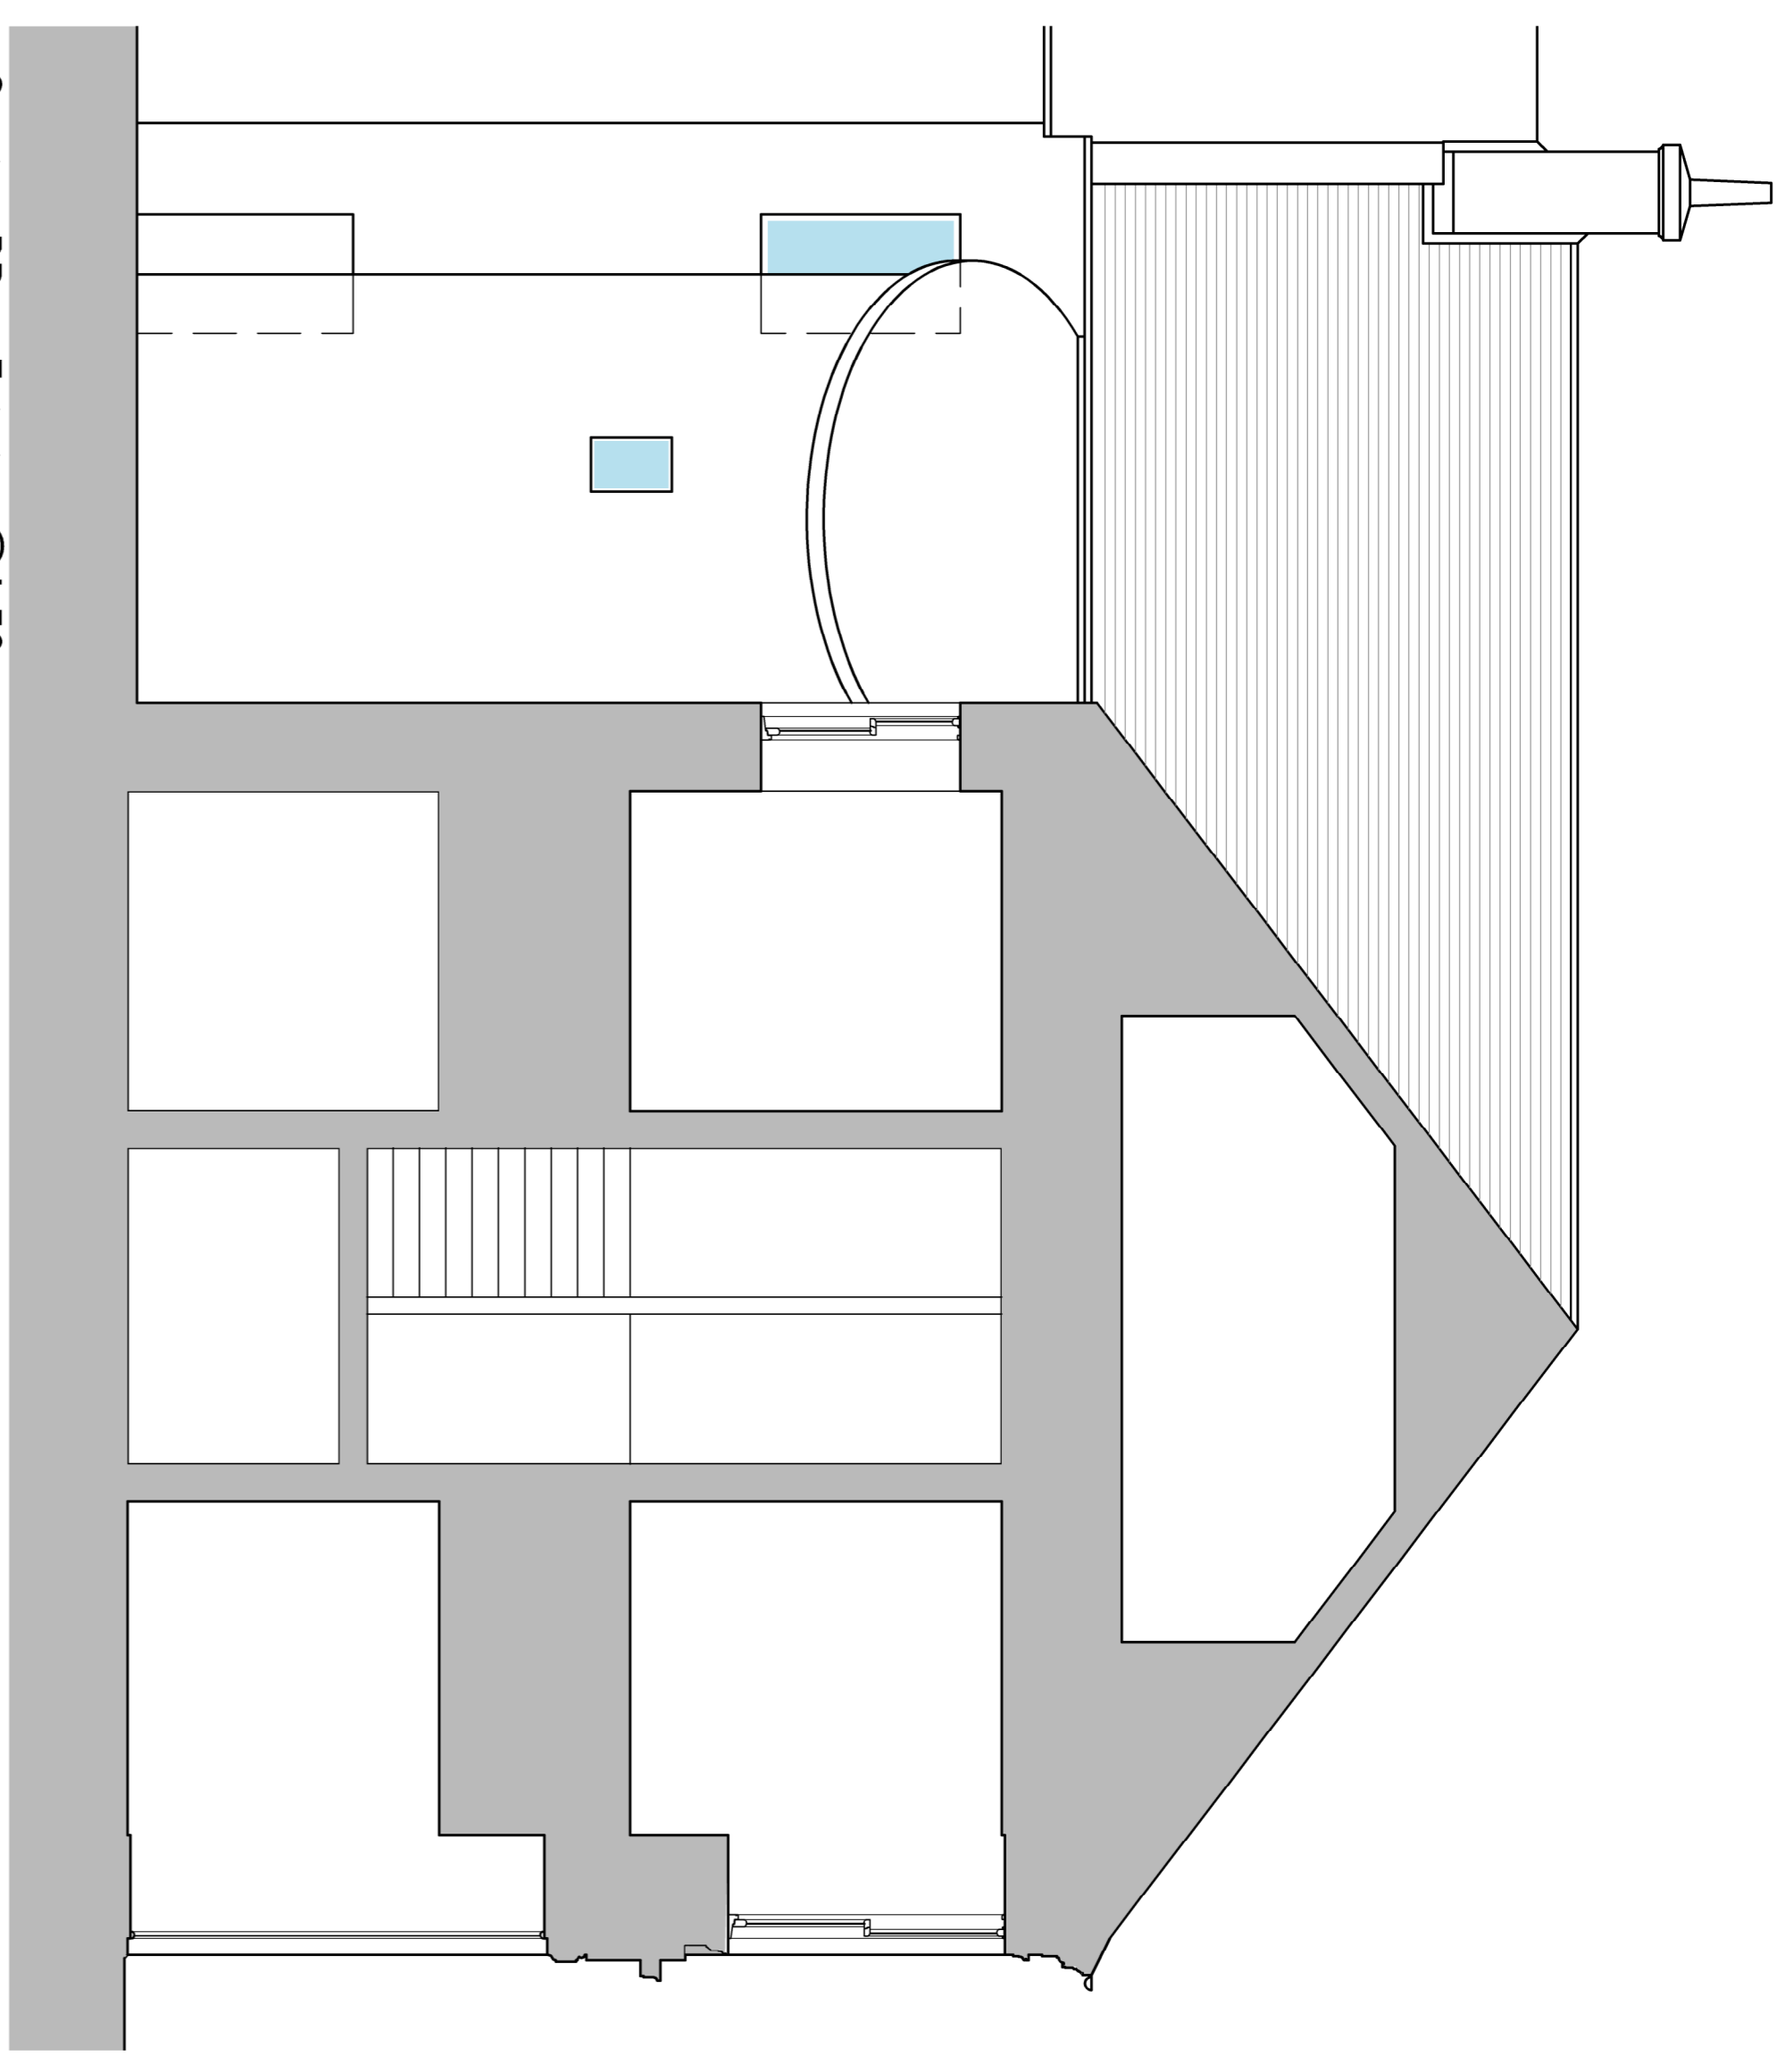

Section BB as Existing @1:50

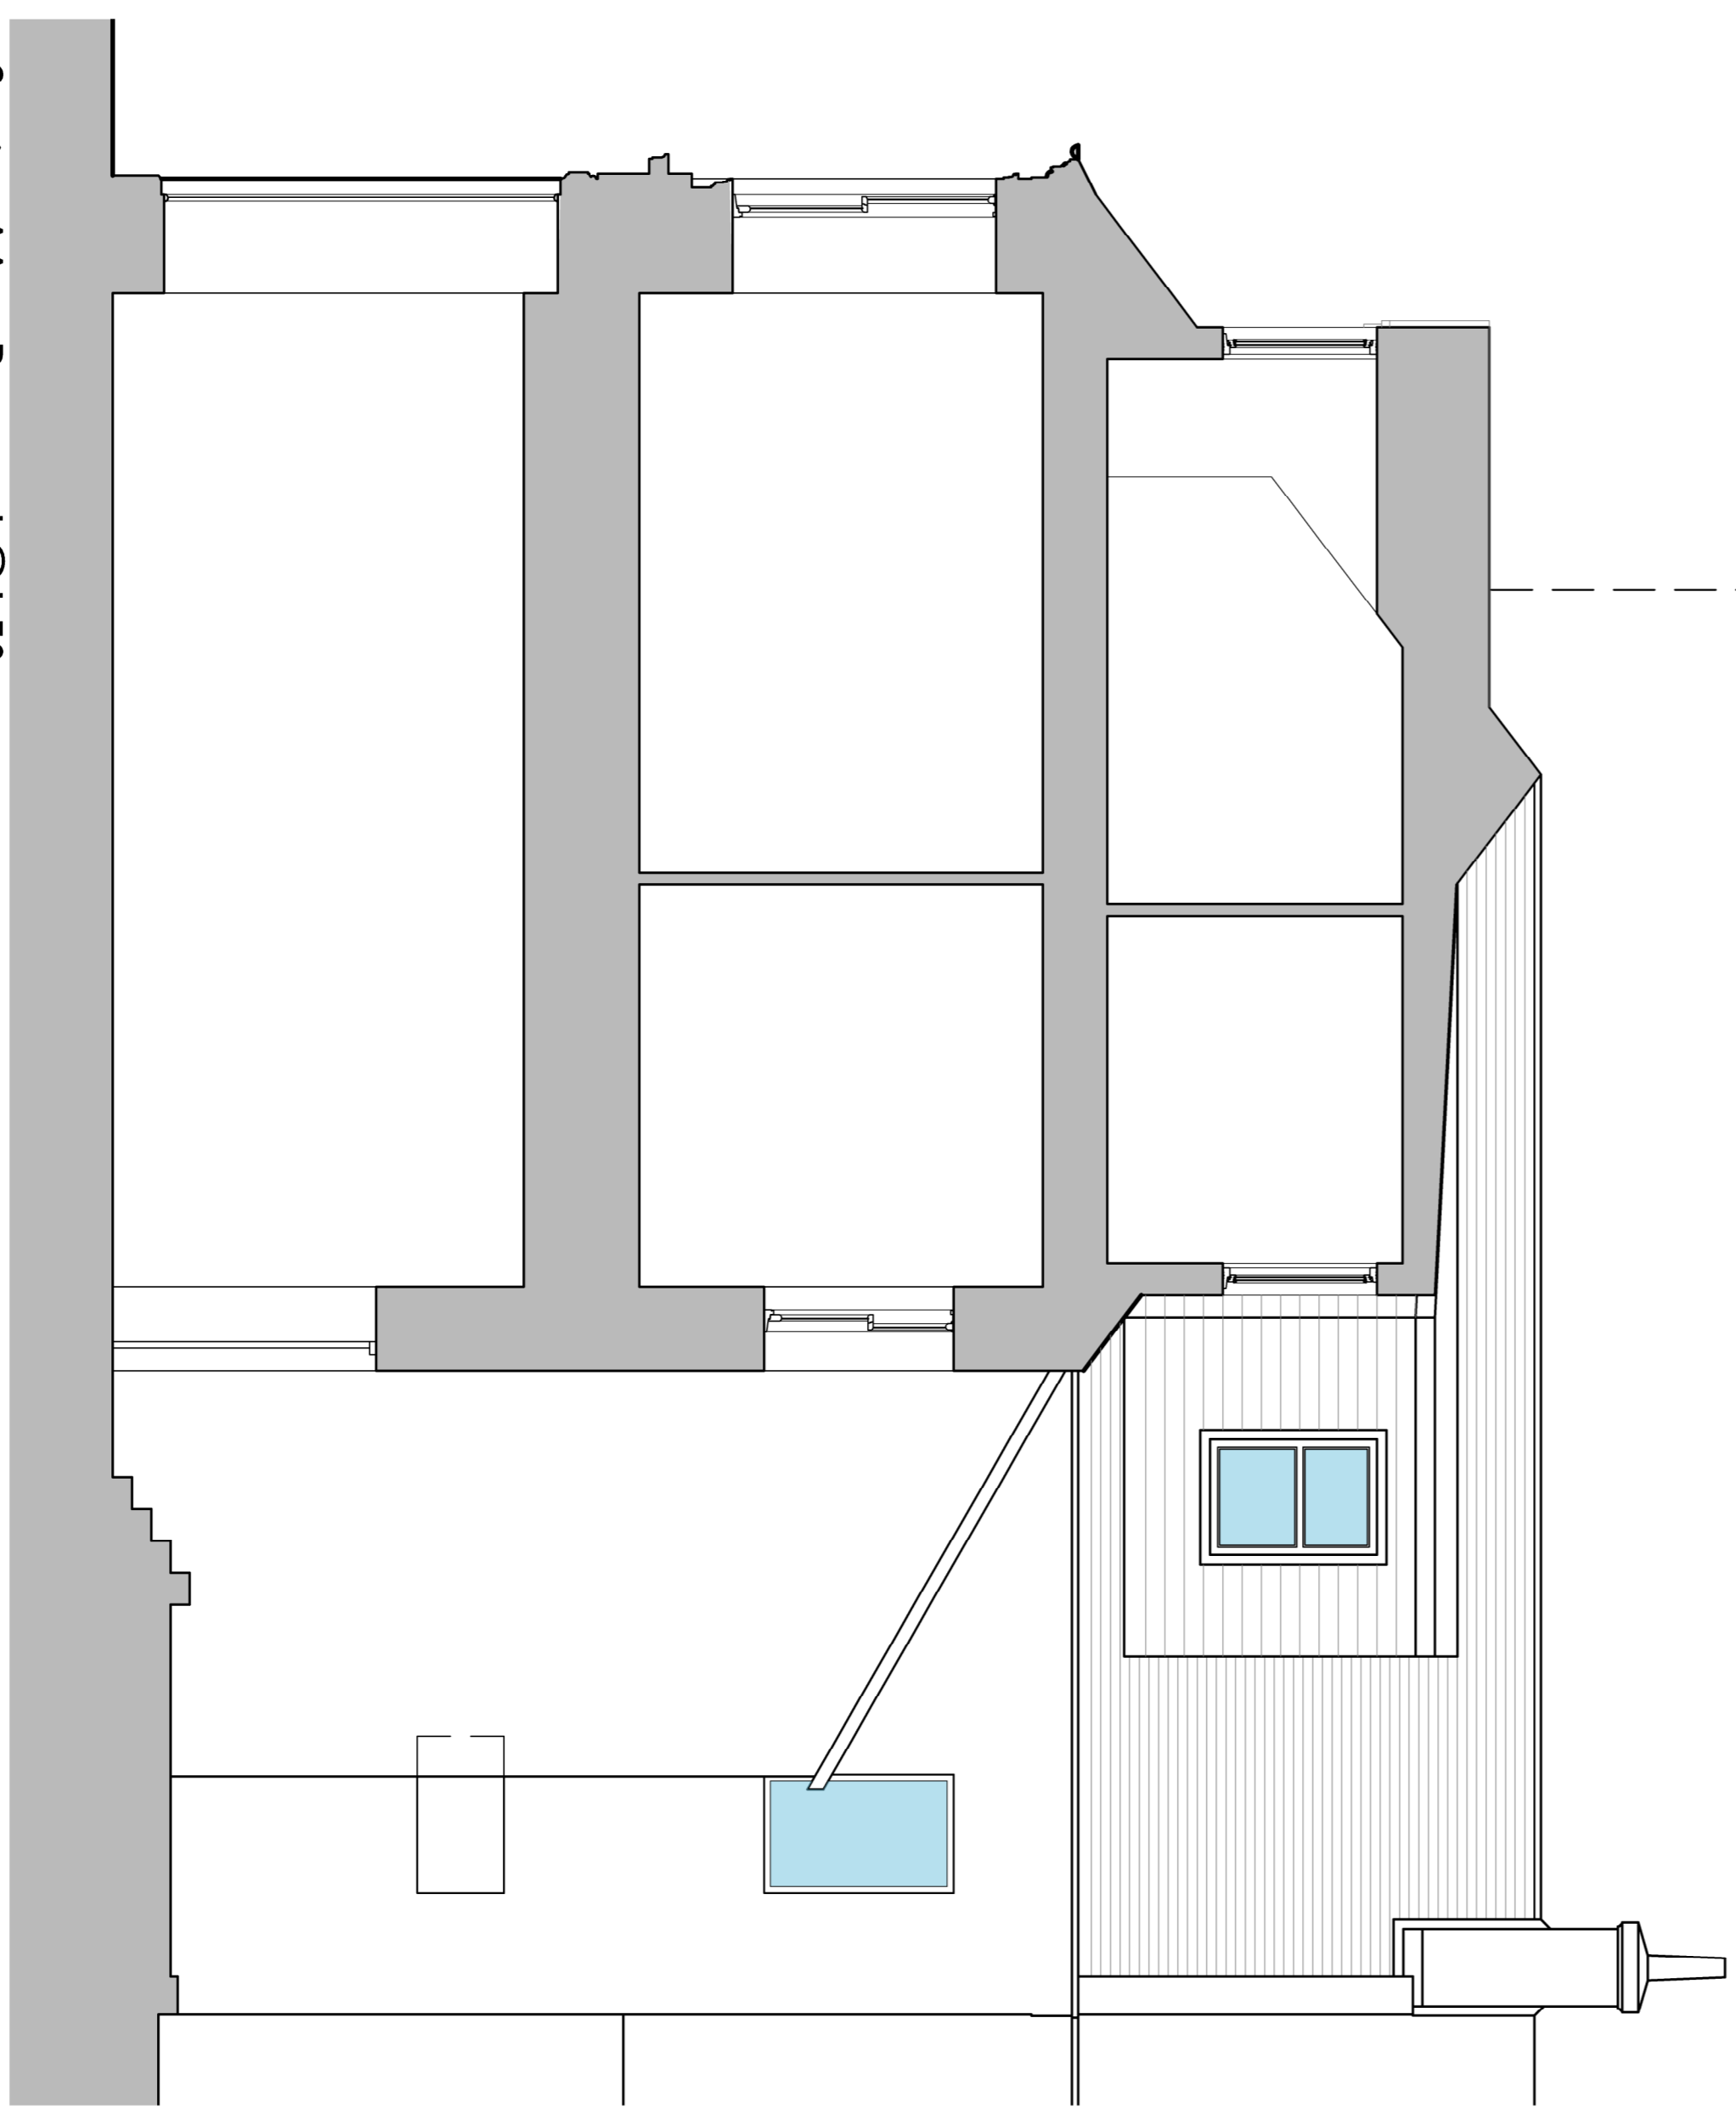

Section AA as Proposed @1:50

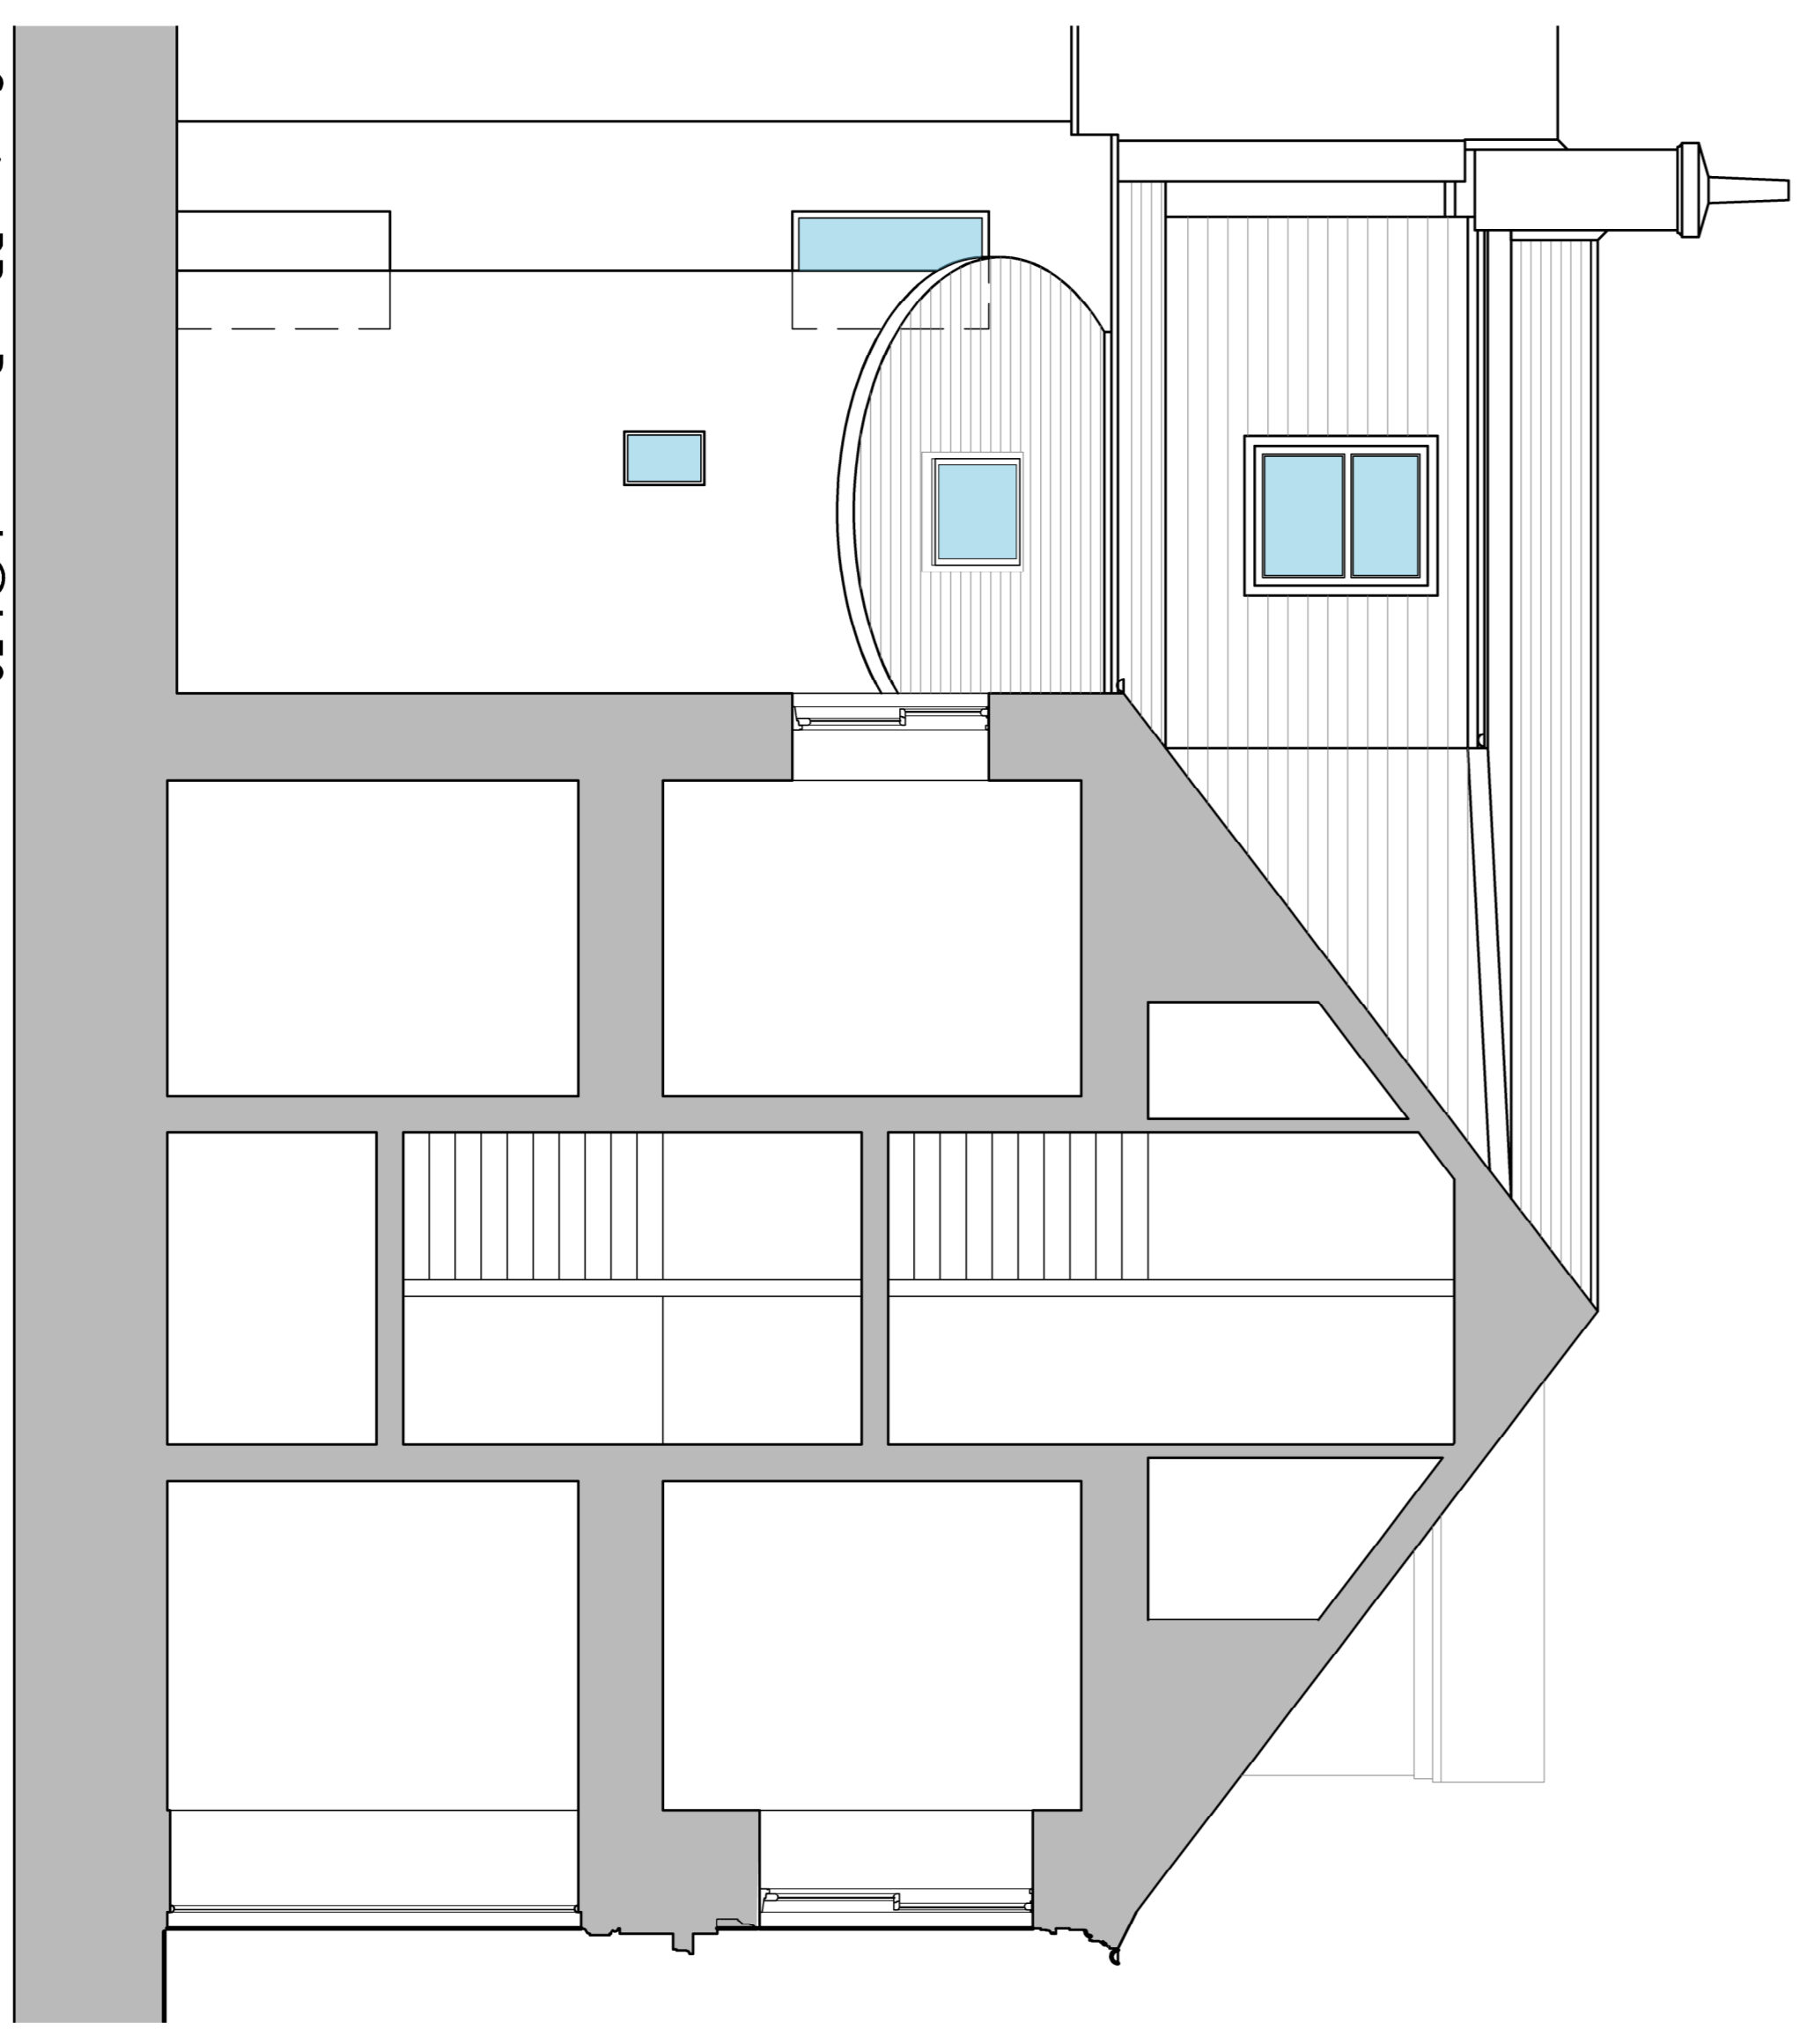

Section BB as Proposed @1:50