


Second Floor Plan as Existing @ 1:50



Roof Plan as Existing @ 1:50

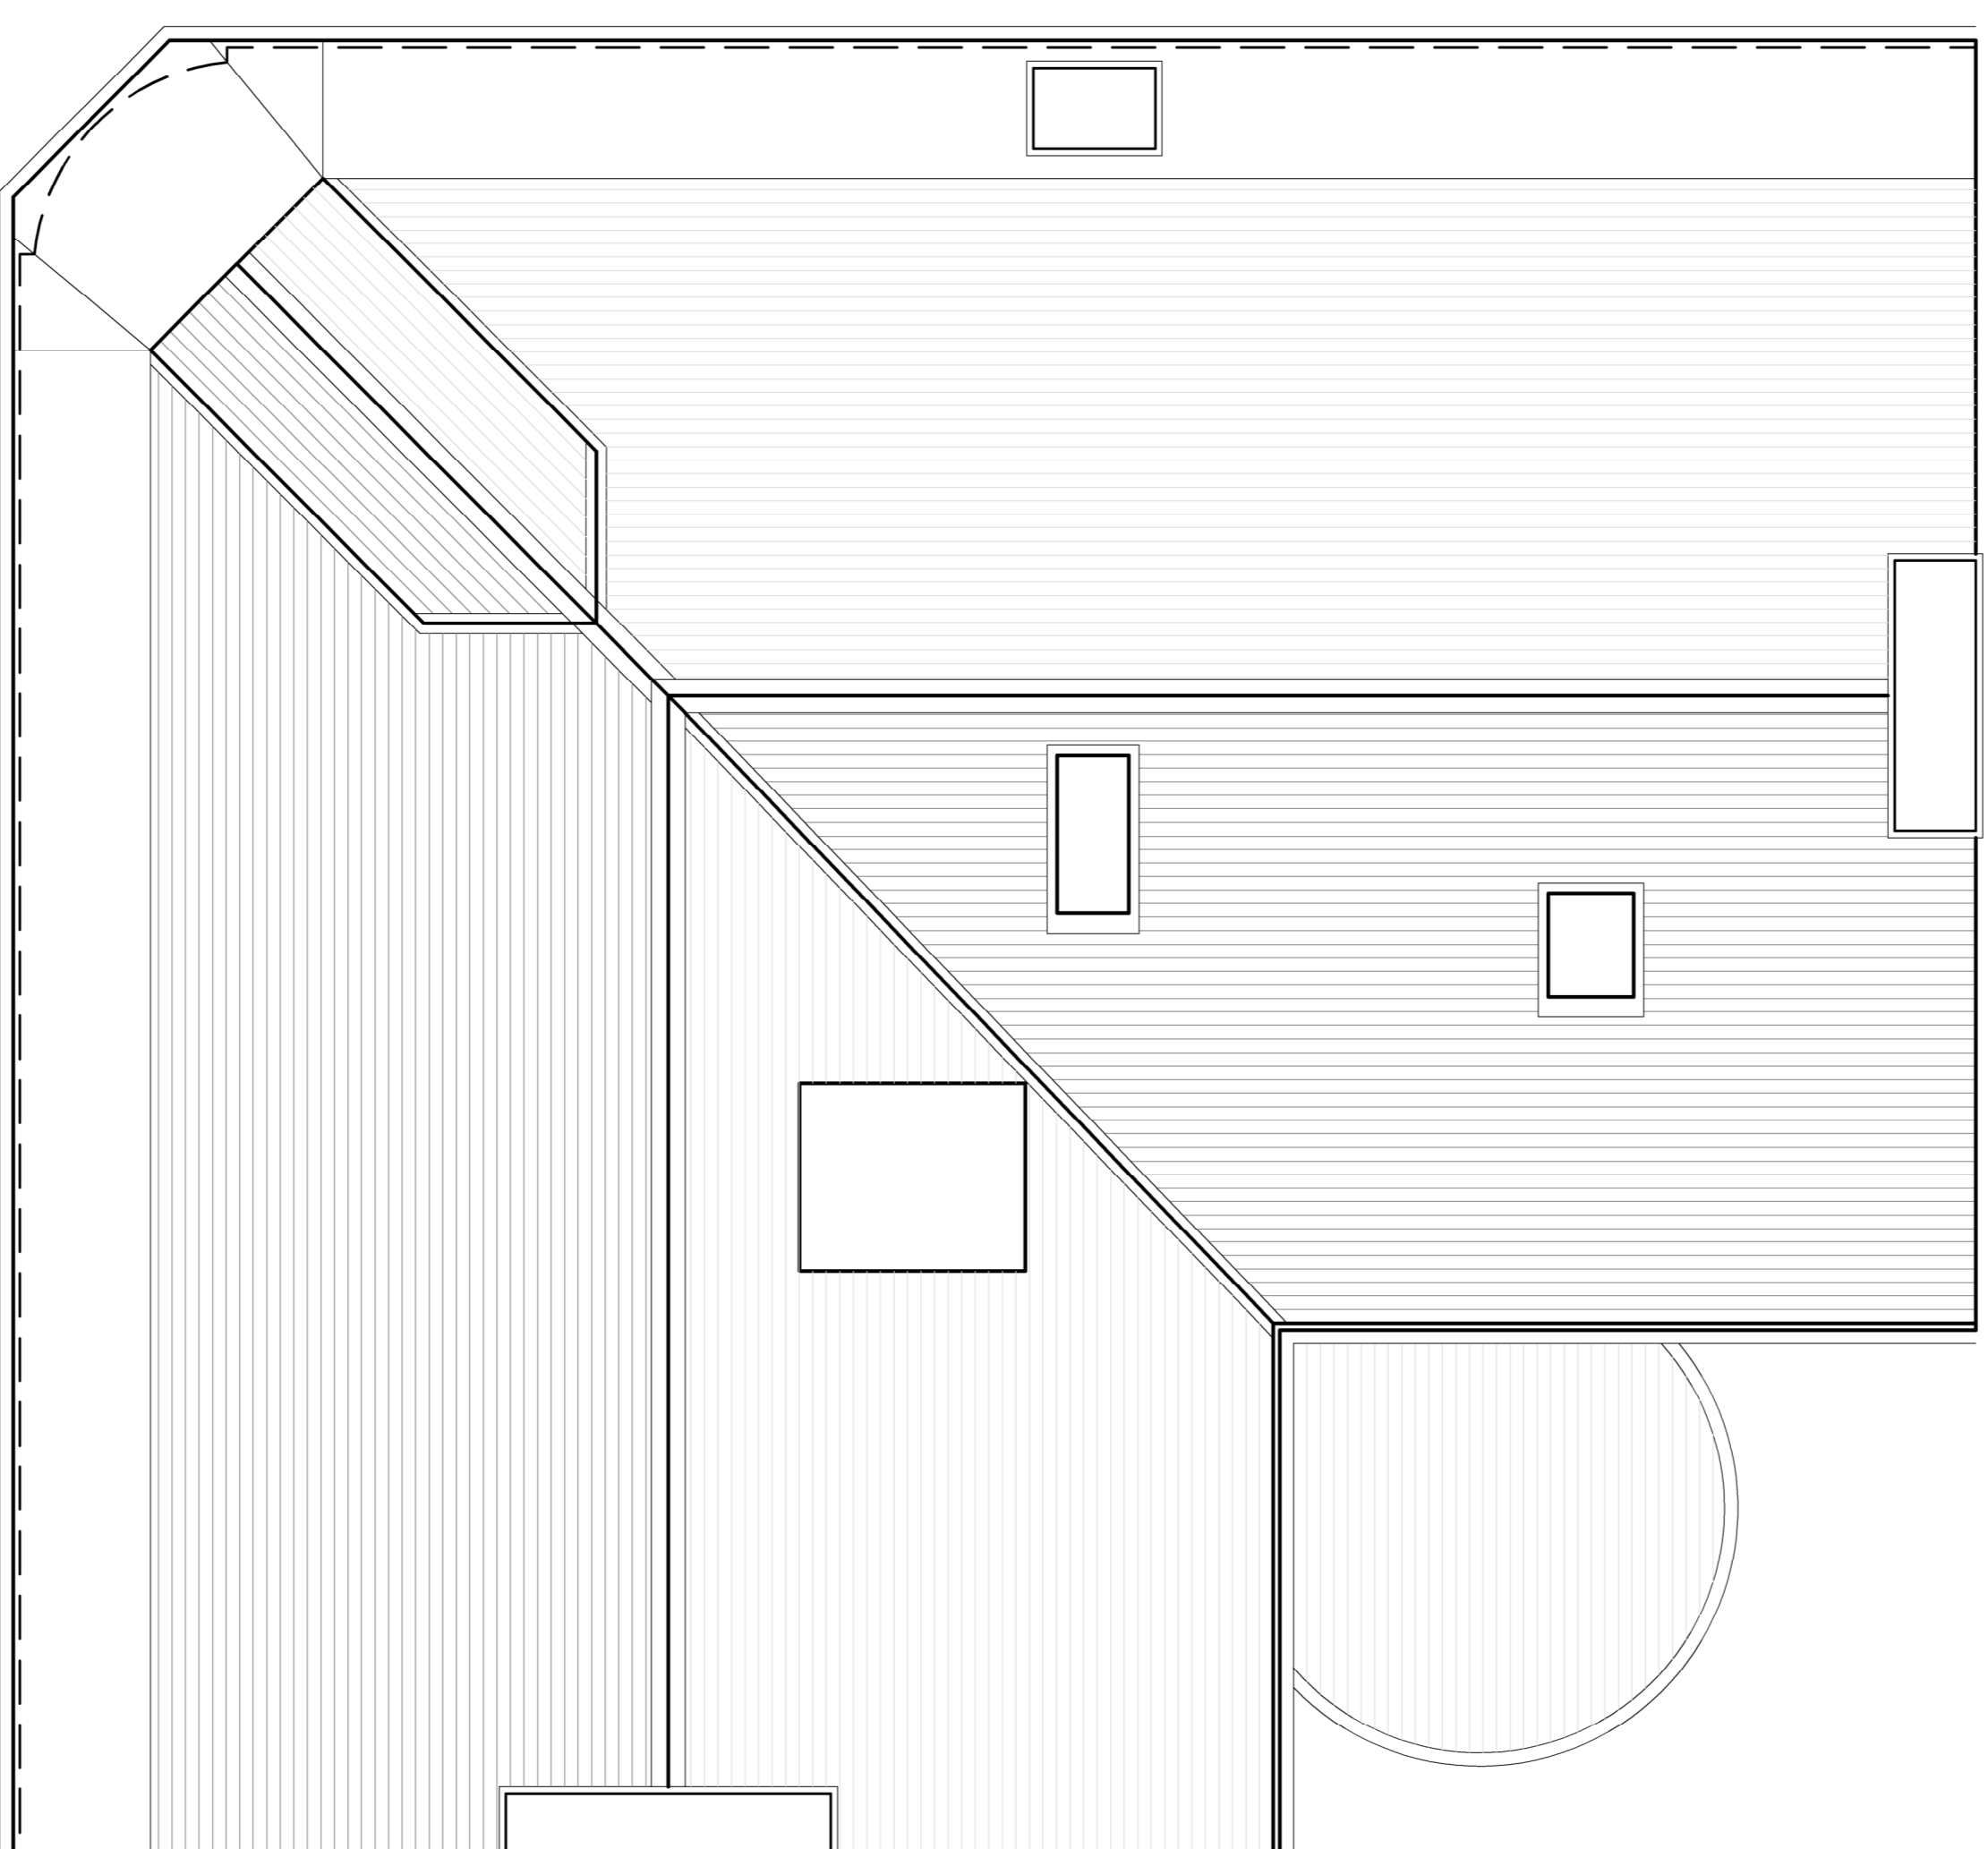