


Ground Floor Plan as Existing @ 1:50



First Floor Plan as Existing @ 1:50

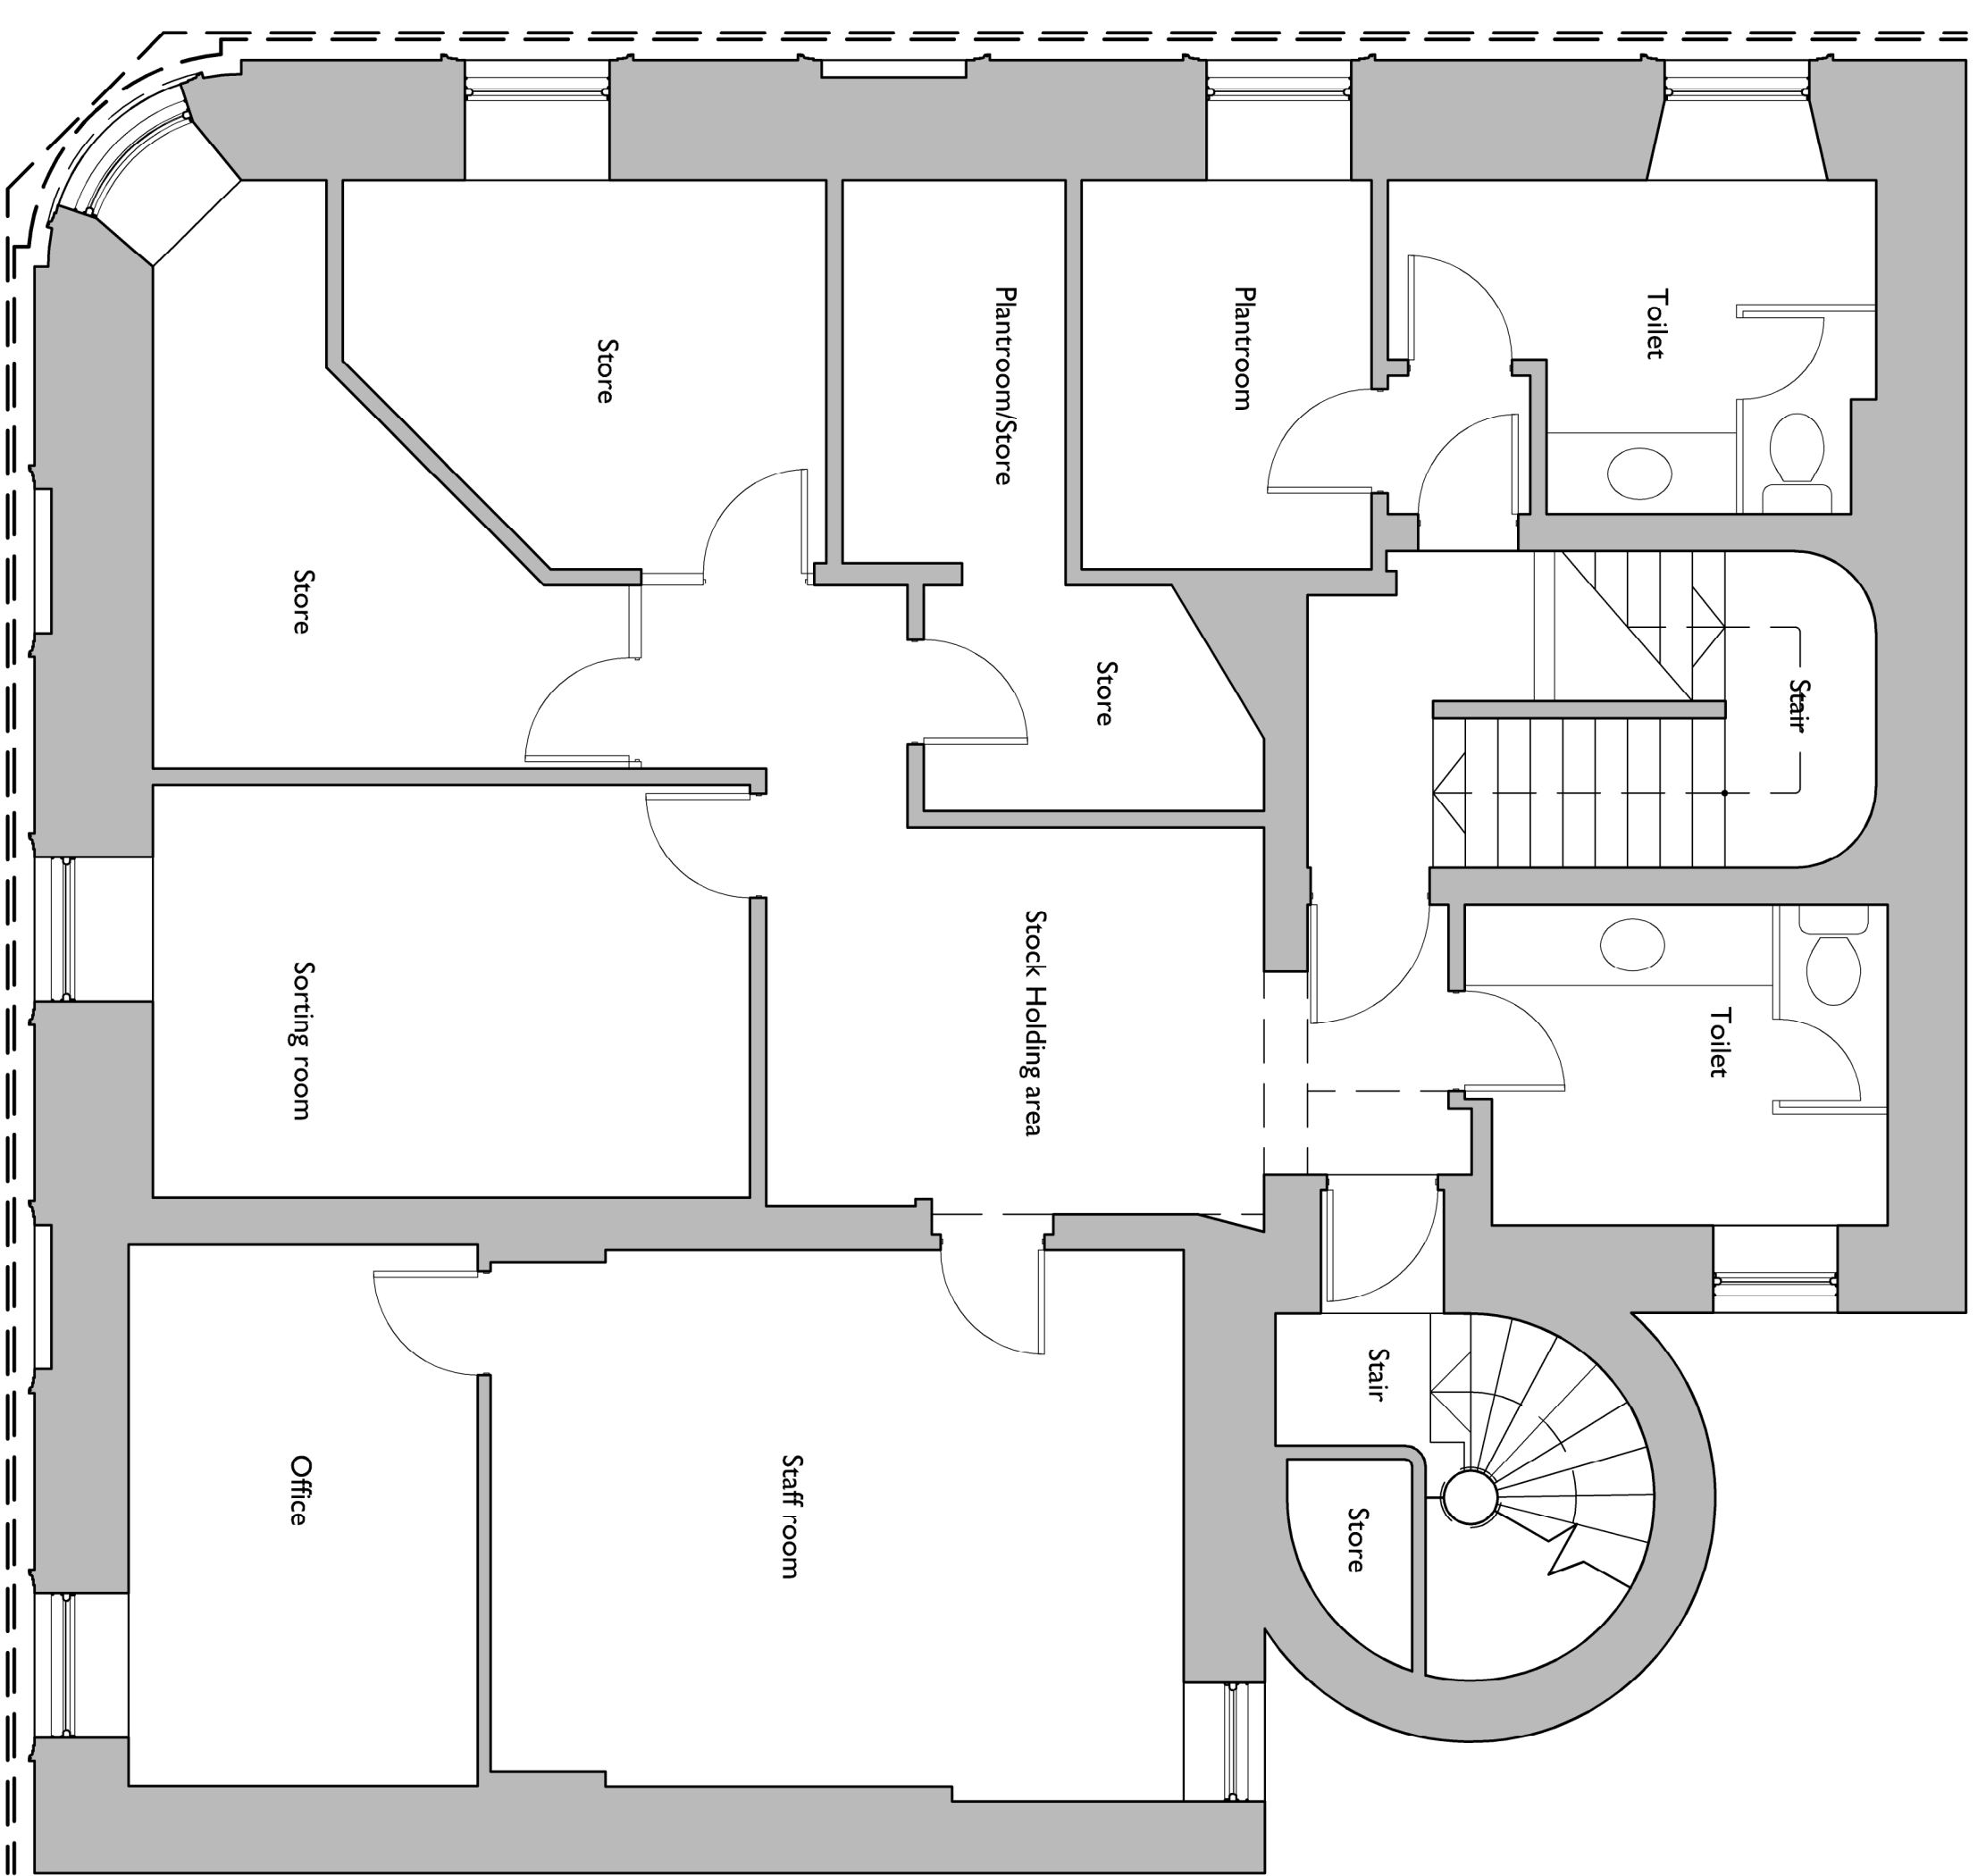