


Ground Floor Plan as Proposed @ 1:50



First Floor Plan as Proposed @ 1:50

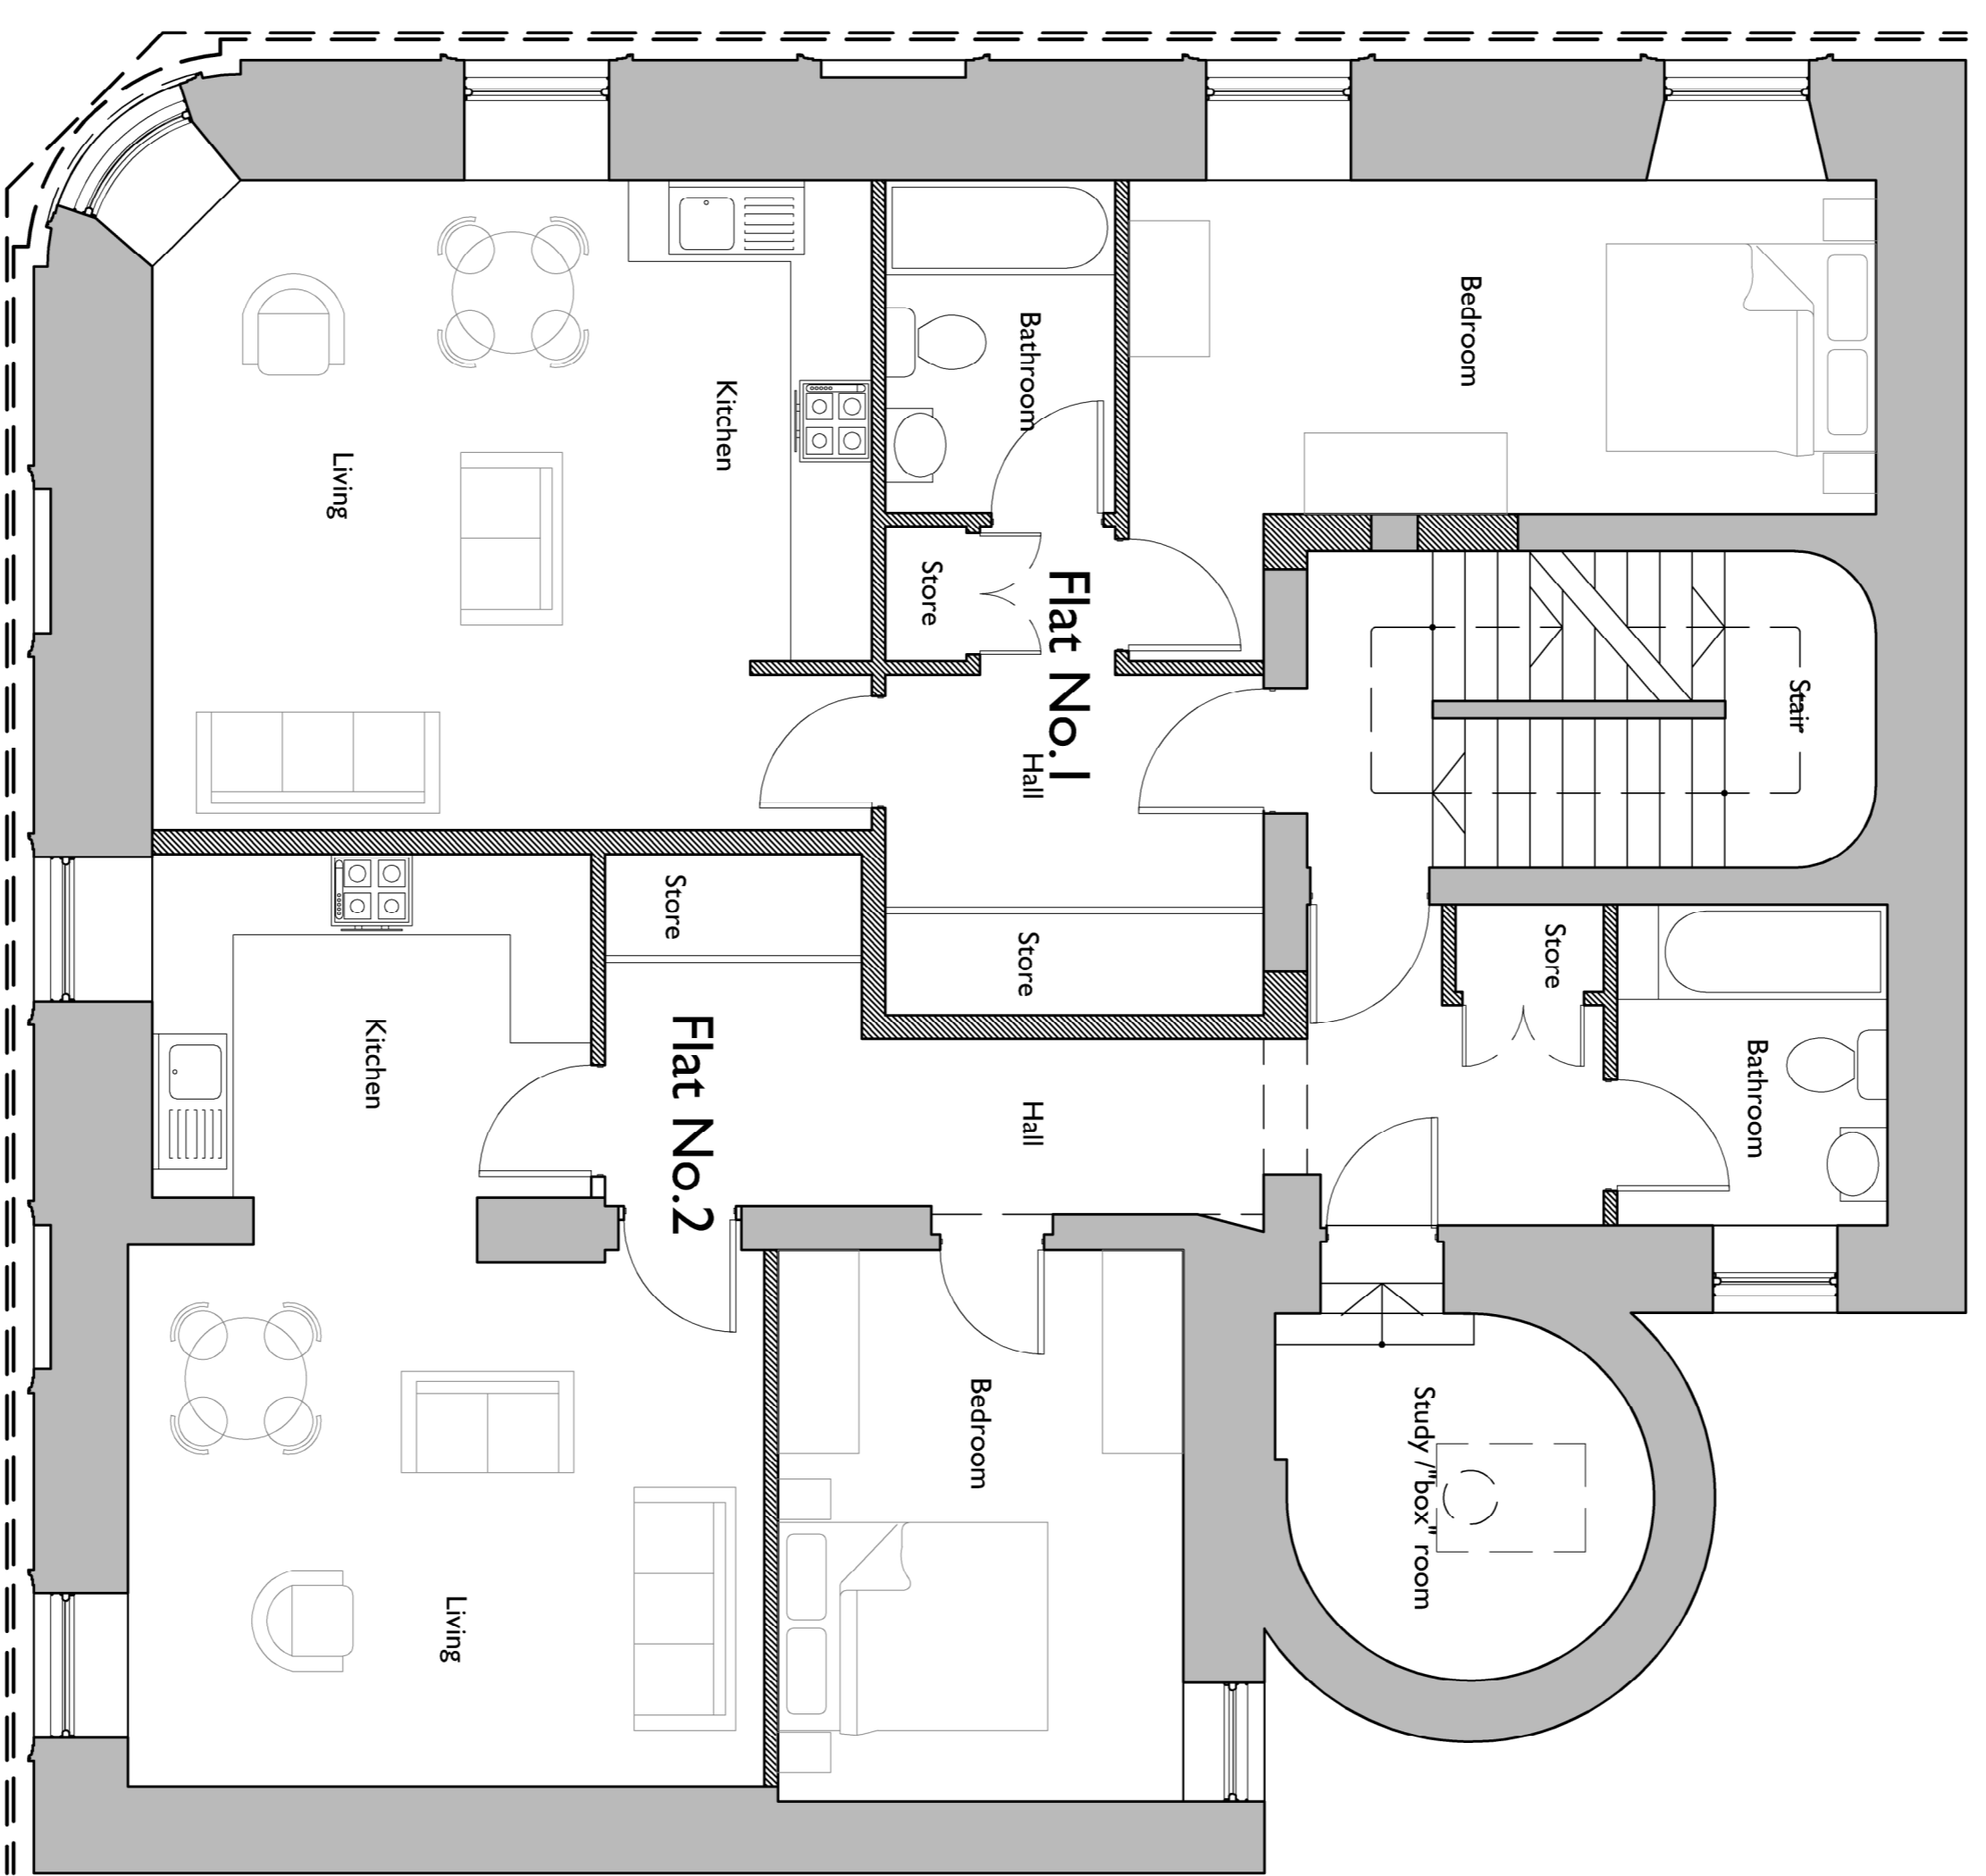