
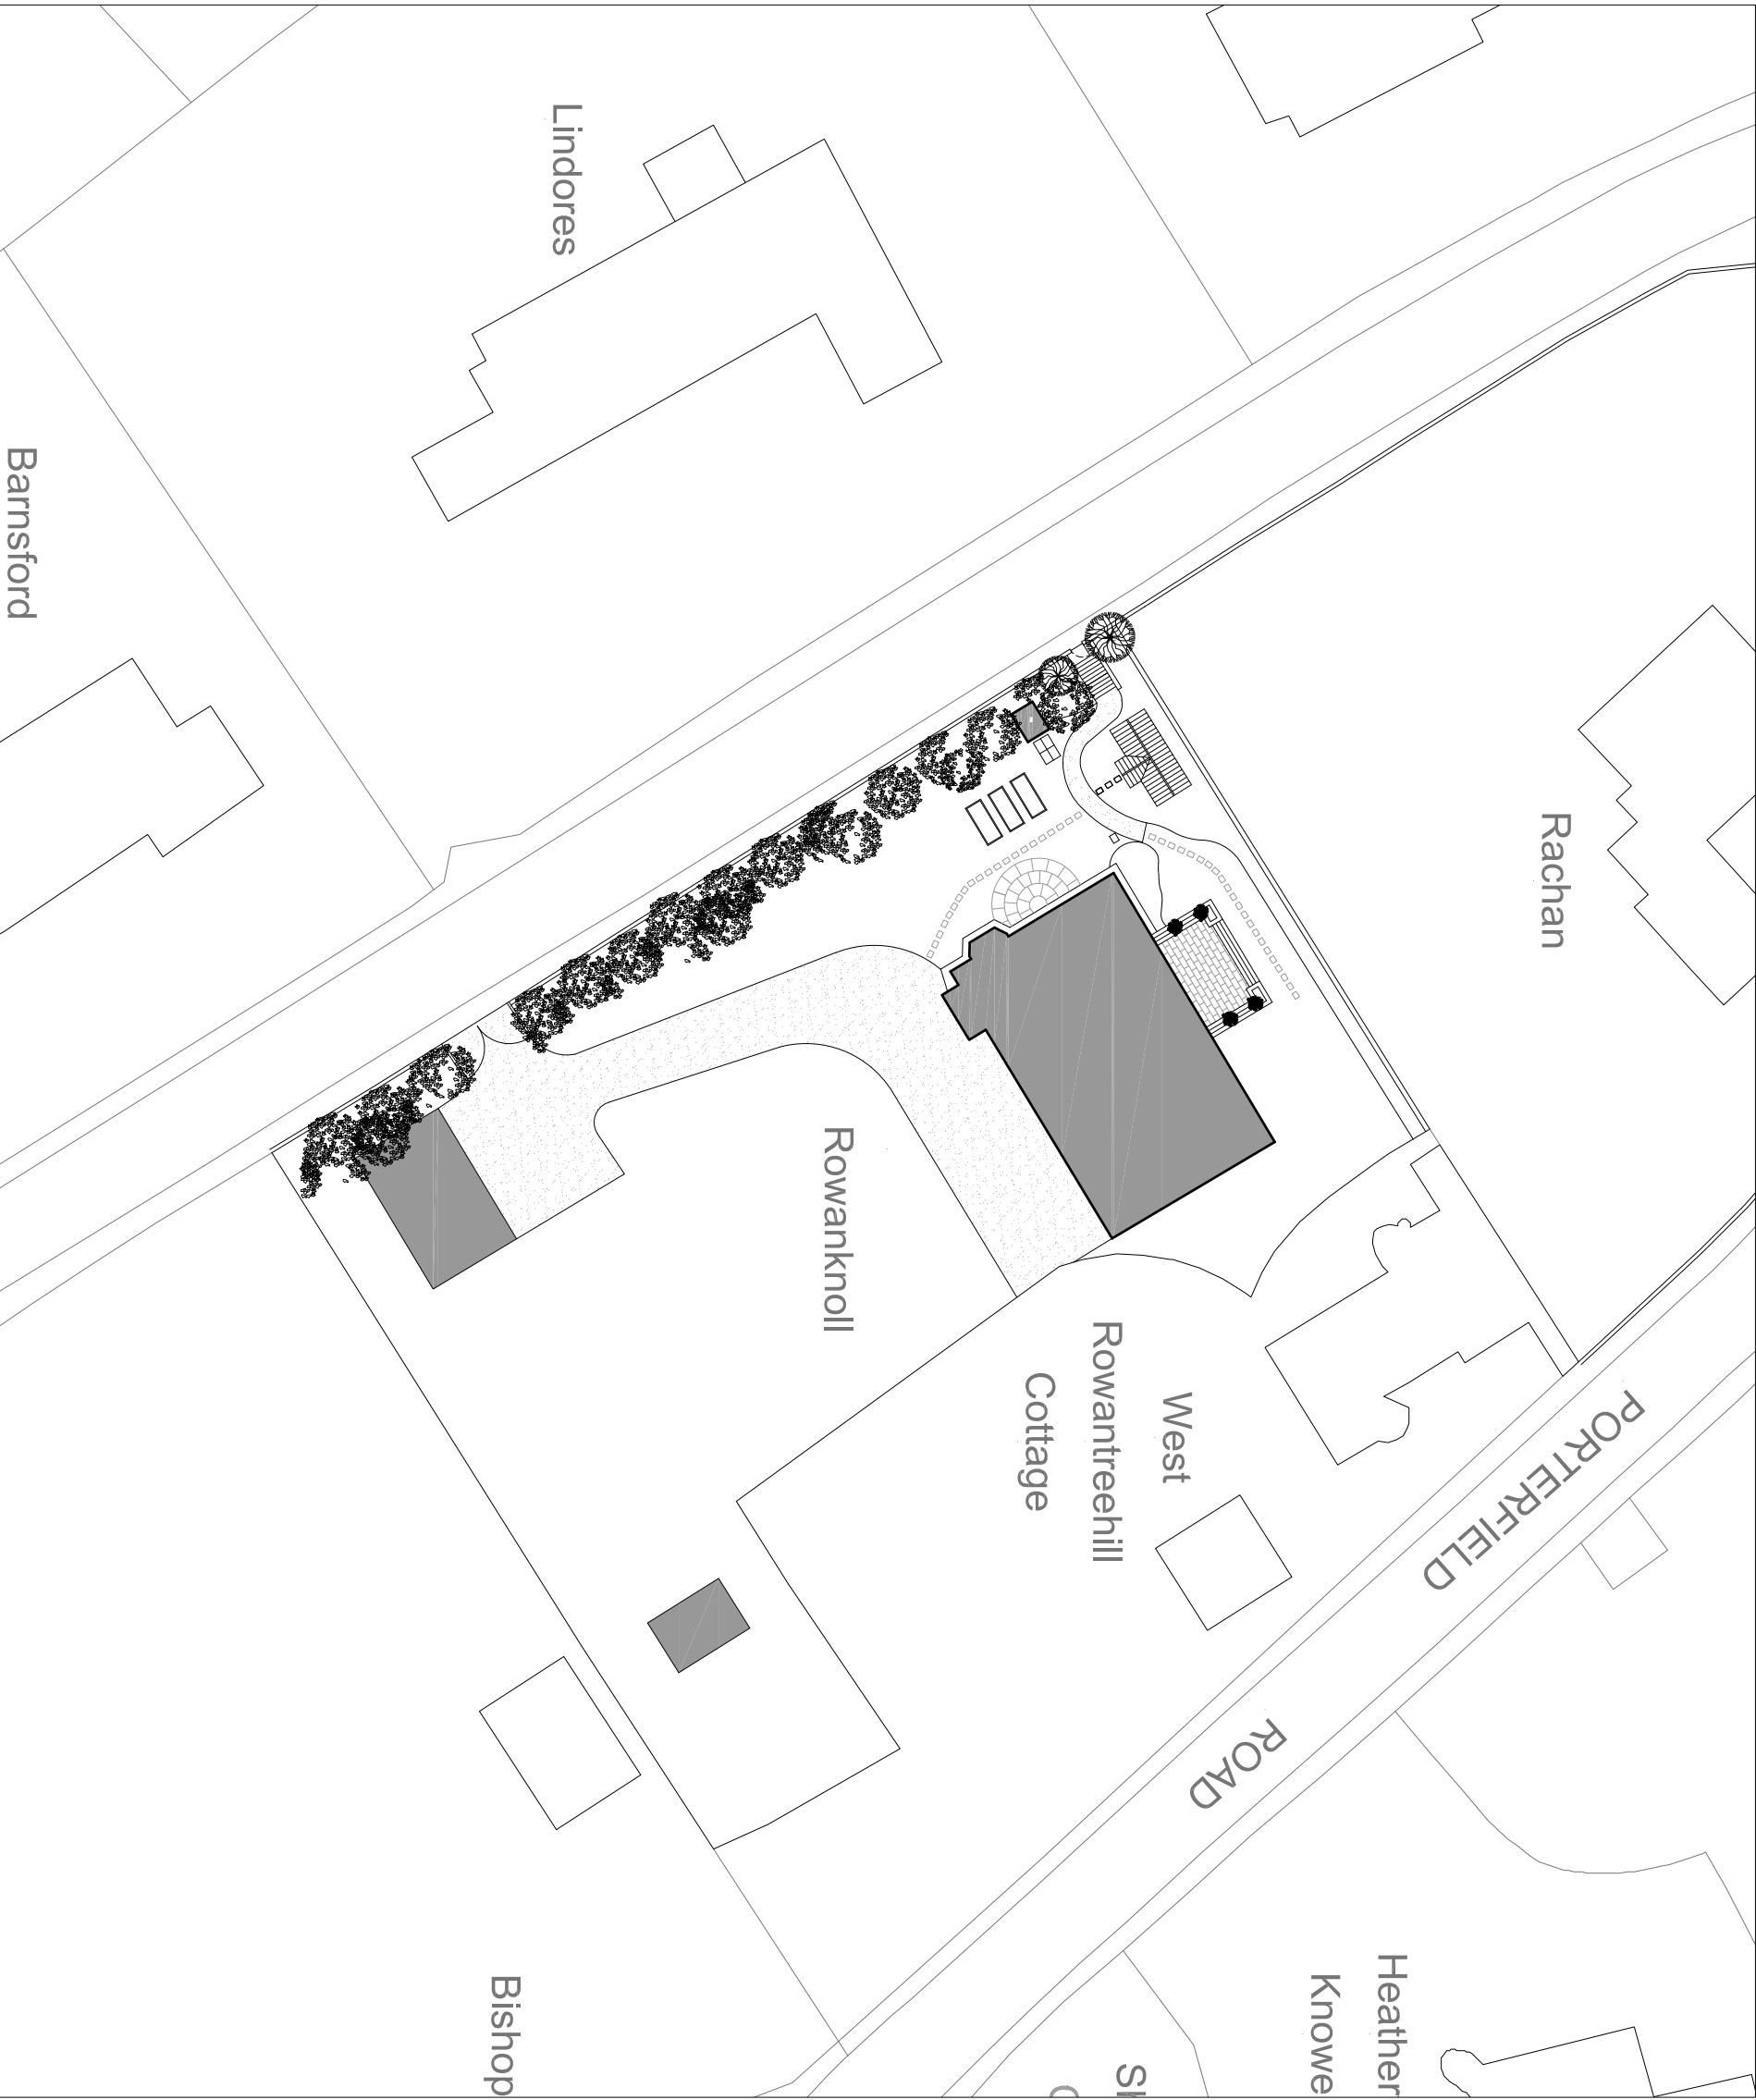


Notes
 Copyright of this drawing is reserved by Camrís Architects Ltd and is issued on the condition that it is not reproduced wholly or in part without prior consent. Do not scale from this drawing. All dimensions are in millimeters unless noted otherwise and are to be checked on site prior to construction, and any discrepancies reported to the Architect.

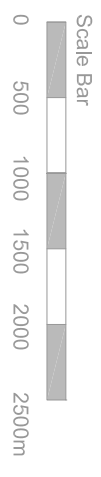

Rev	Notes	Date	By
-	First Issue	17.08.21	JH

Revisions

Status

PLANNING

Project
**PROPOSED GREENHOUSE
 ROWANKNOLL
 KILMACOLM**

Drawing

PROPOSED BLOCK PLAN



Camrís Architects Ltd
 3 Broonkrowe Ter
 Kilmacollm

Date	Author	Checked
16.08.21	JH	JH

Scale
 1:500 @ A3
 CAD File Ref
 Project No. Drawing No. Rev.
 PA13 4HT 21009(2-) 02 /
 T : 07711 694899