



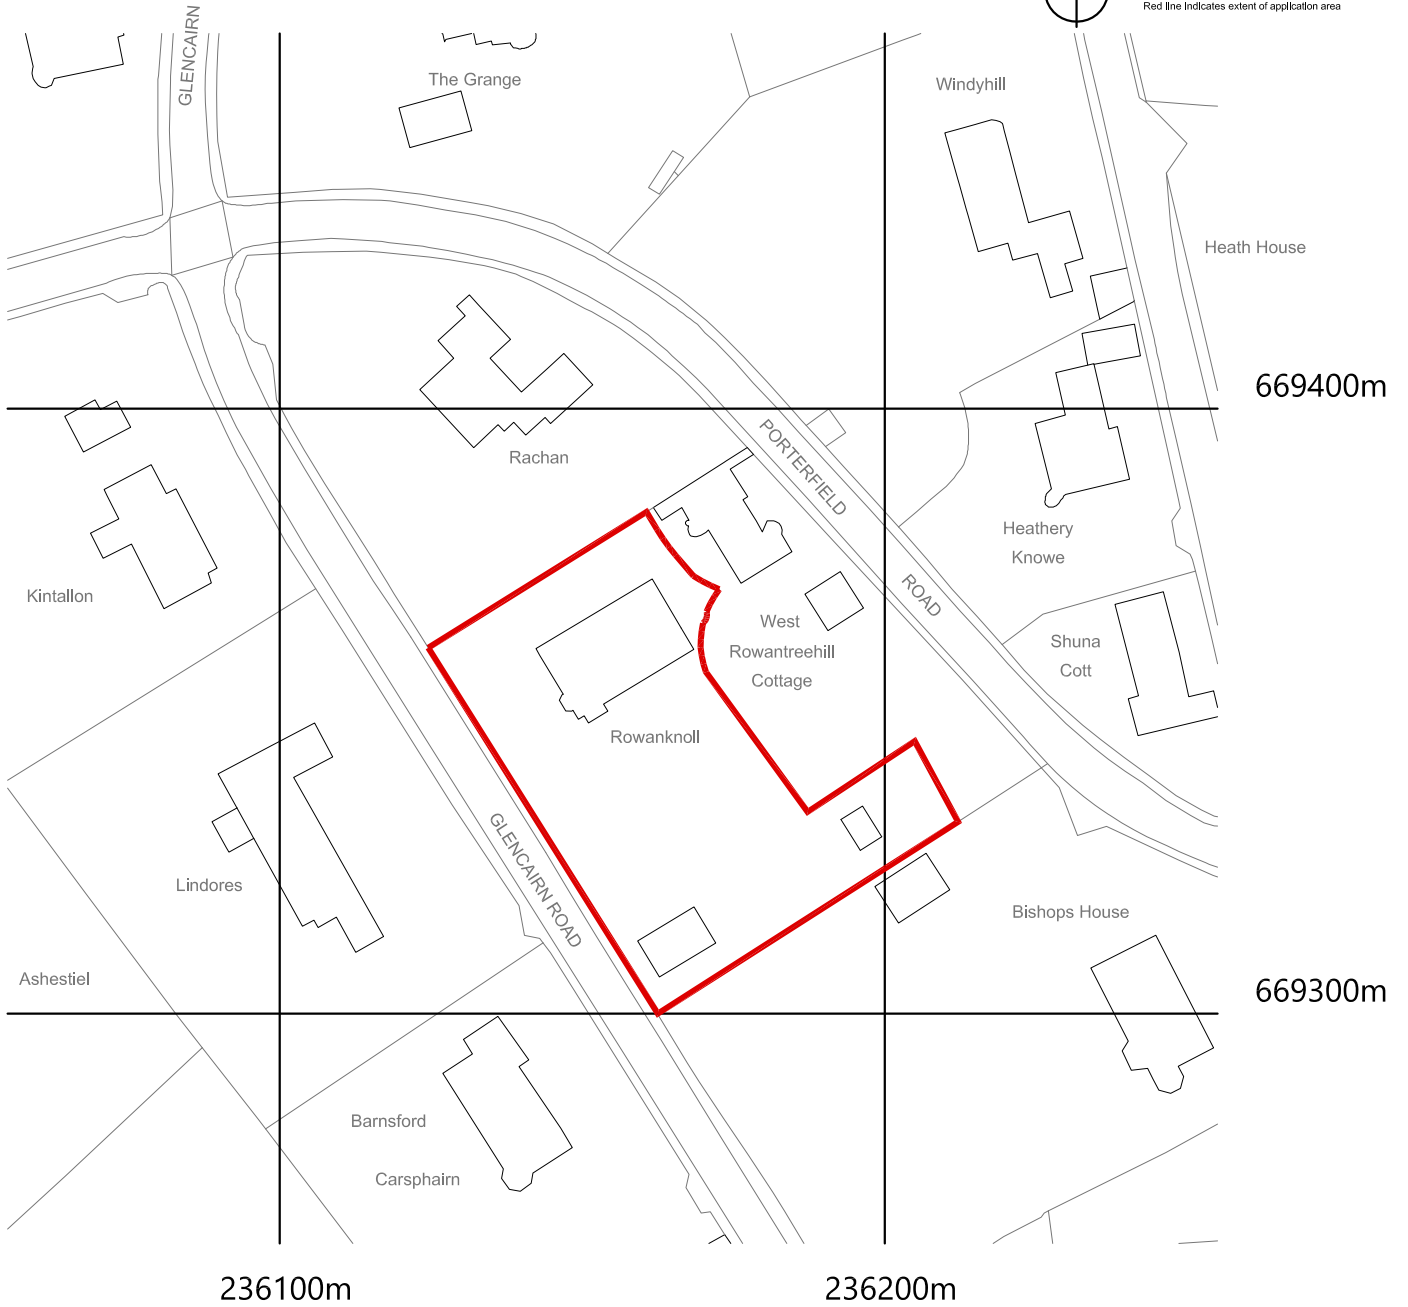

Red line indicates extent of application area

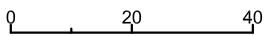

©Crown Copyright and database rights 2021 OS Licence no. 100051661



A	Garden Room shown	08.08.21	JH
-	First Issue	03.08.21	JH
Rev	Notes	Date	By
Revisions			
Status			

INFORMATION

Project
**Proposed Greenhouse
Rowanknoll
Kilmacolm**

Drawing
LOCATION PLAN

	Date	Author	Checked
	03.08.21	JH	
Scale 1:1250 @ A4	CAD File Ref		
Camrils Architects Ltd 3 Broomknowe Ter Kilmacolm PA13 4HT T : 07711 094899	Project No.	Drawing No.	Rev.
	21009	(--) 01	A