


Bidborough Close - Location Plan Outbuilding Proposal 1:1250

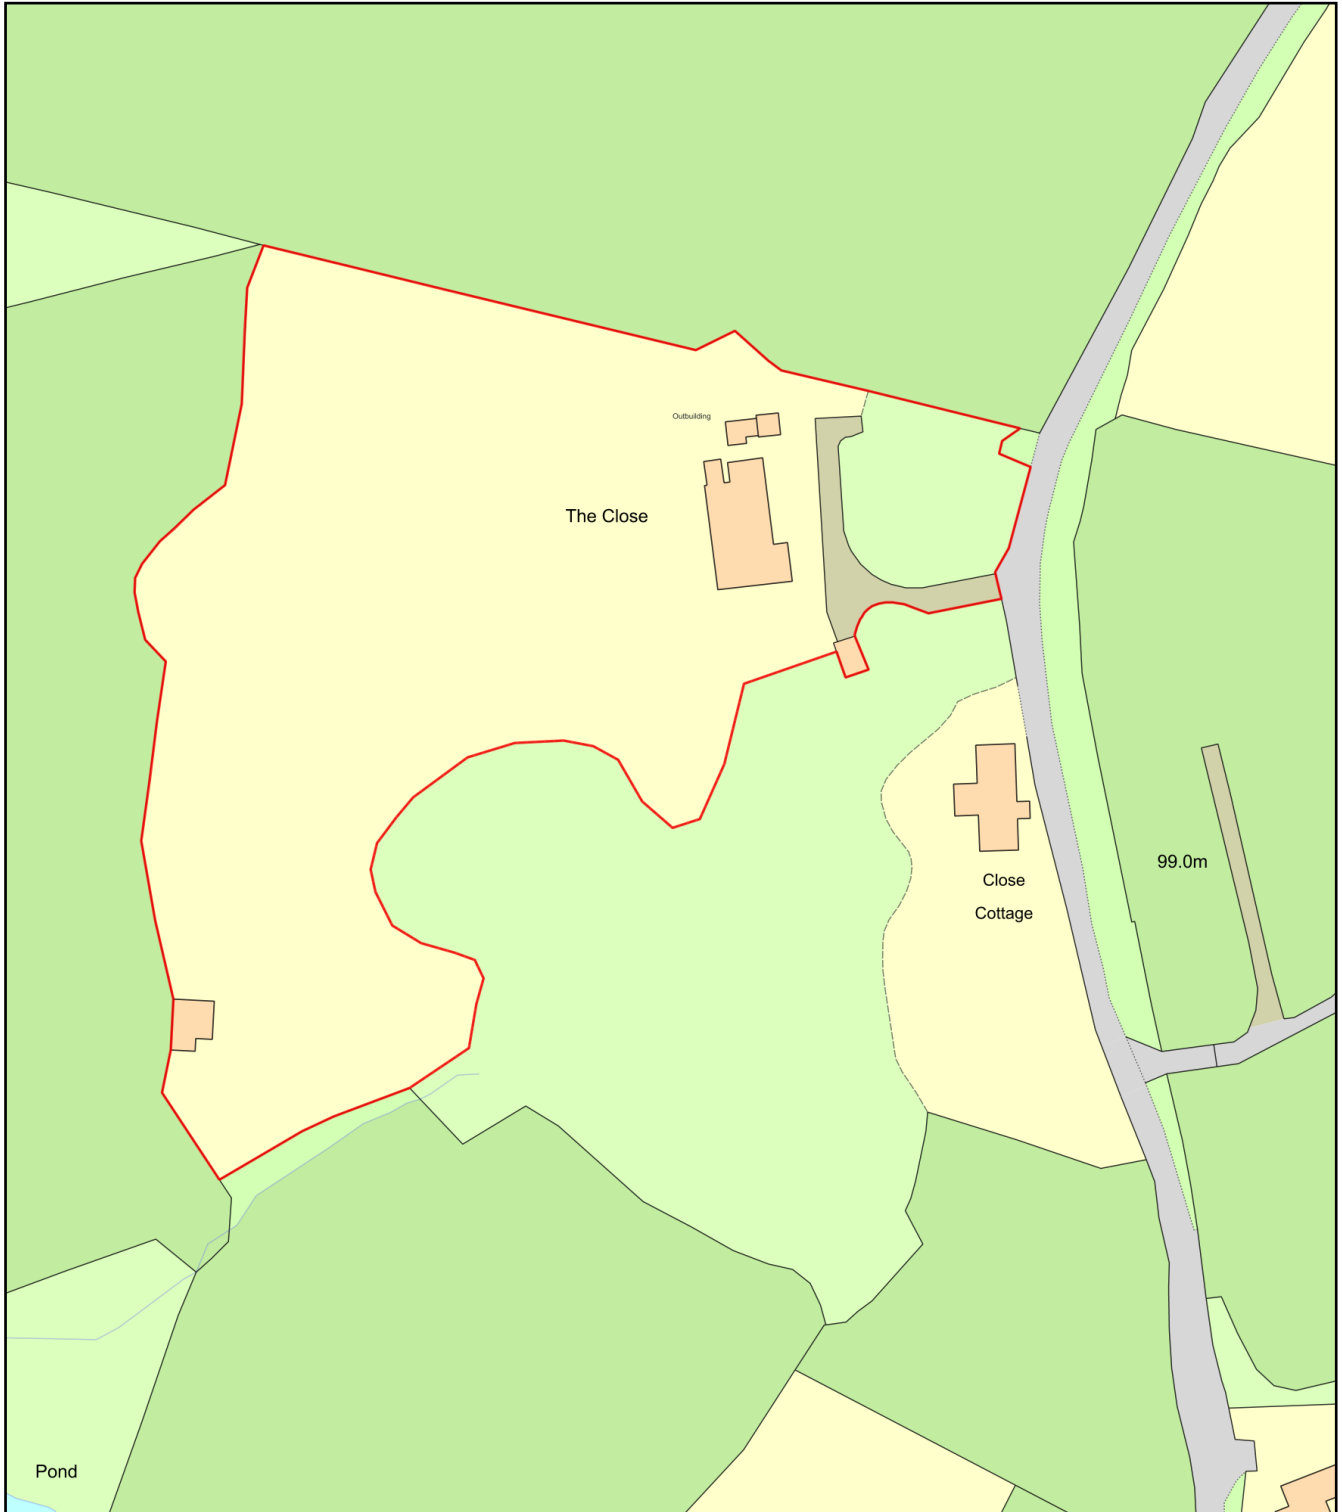

Plan Produced for: Mr and Mrs Barber

Date Produced: 03 Aug 2021

Plan Reference Number: TQRQM21215093309956

Scale: 1:1250 @ A4