

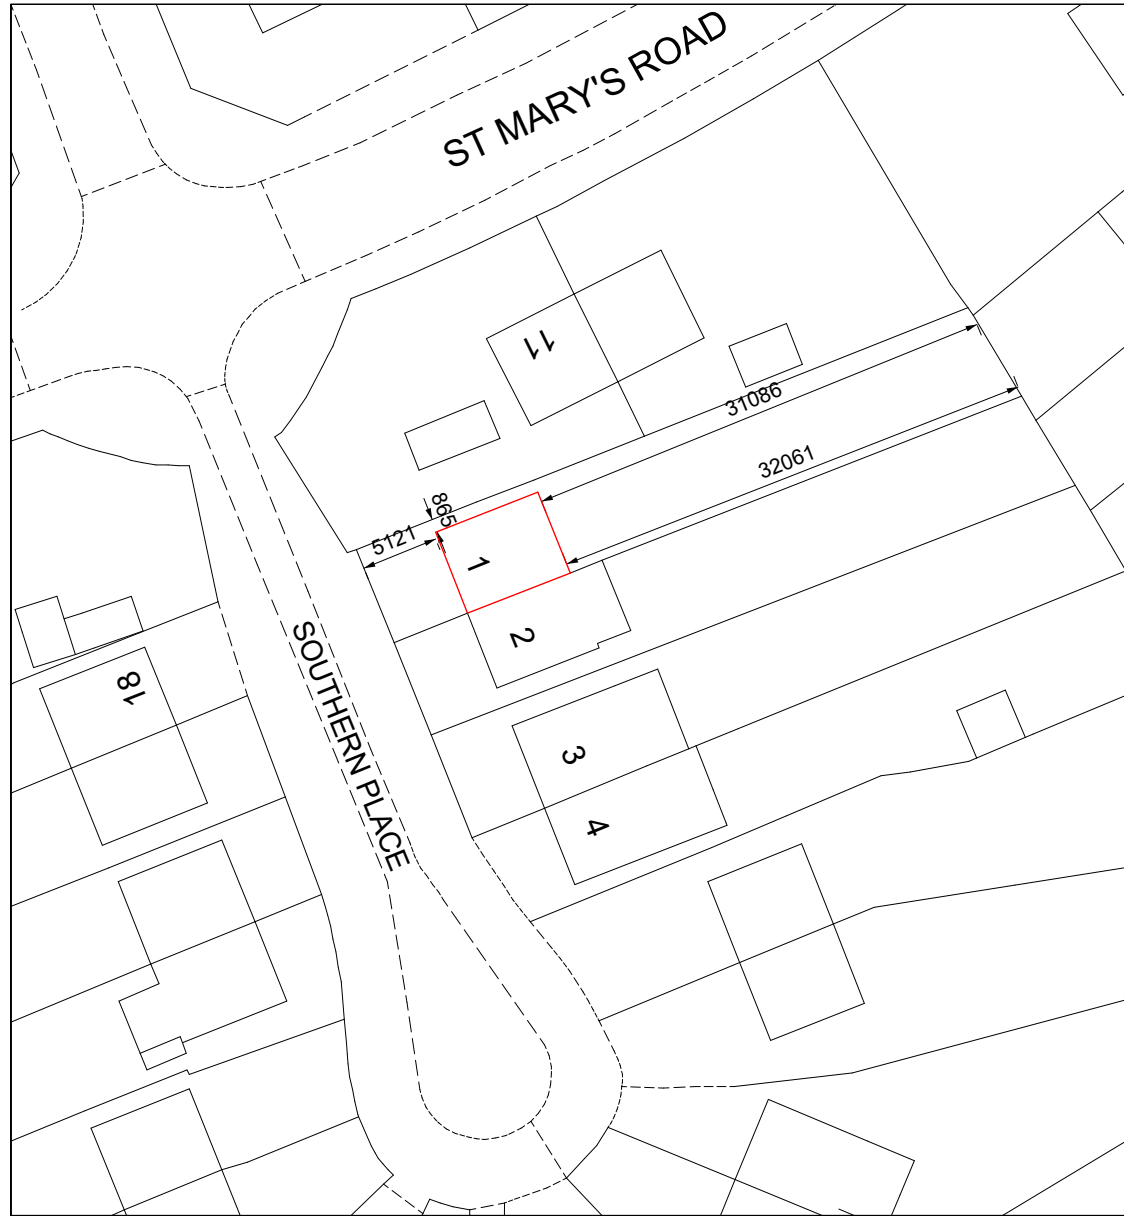
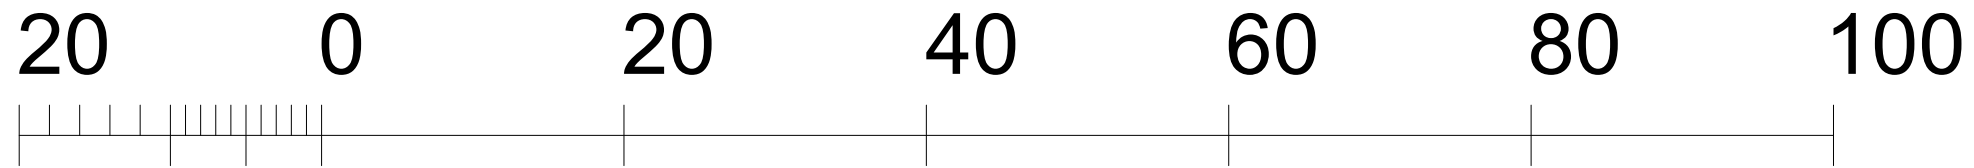


Existing

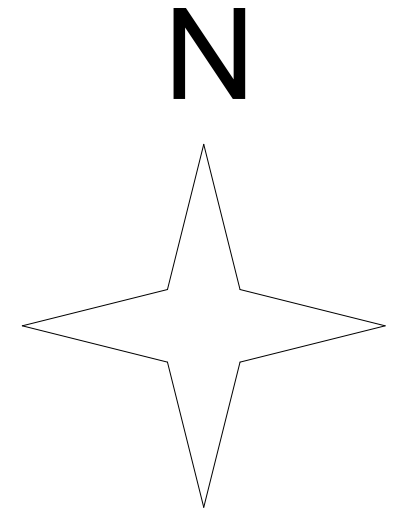

Proposed

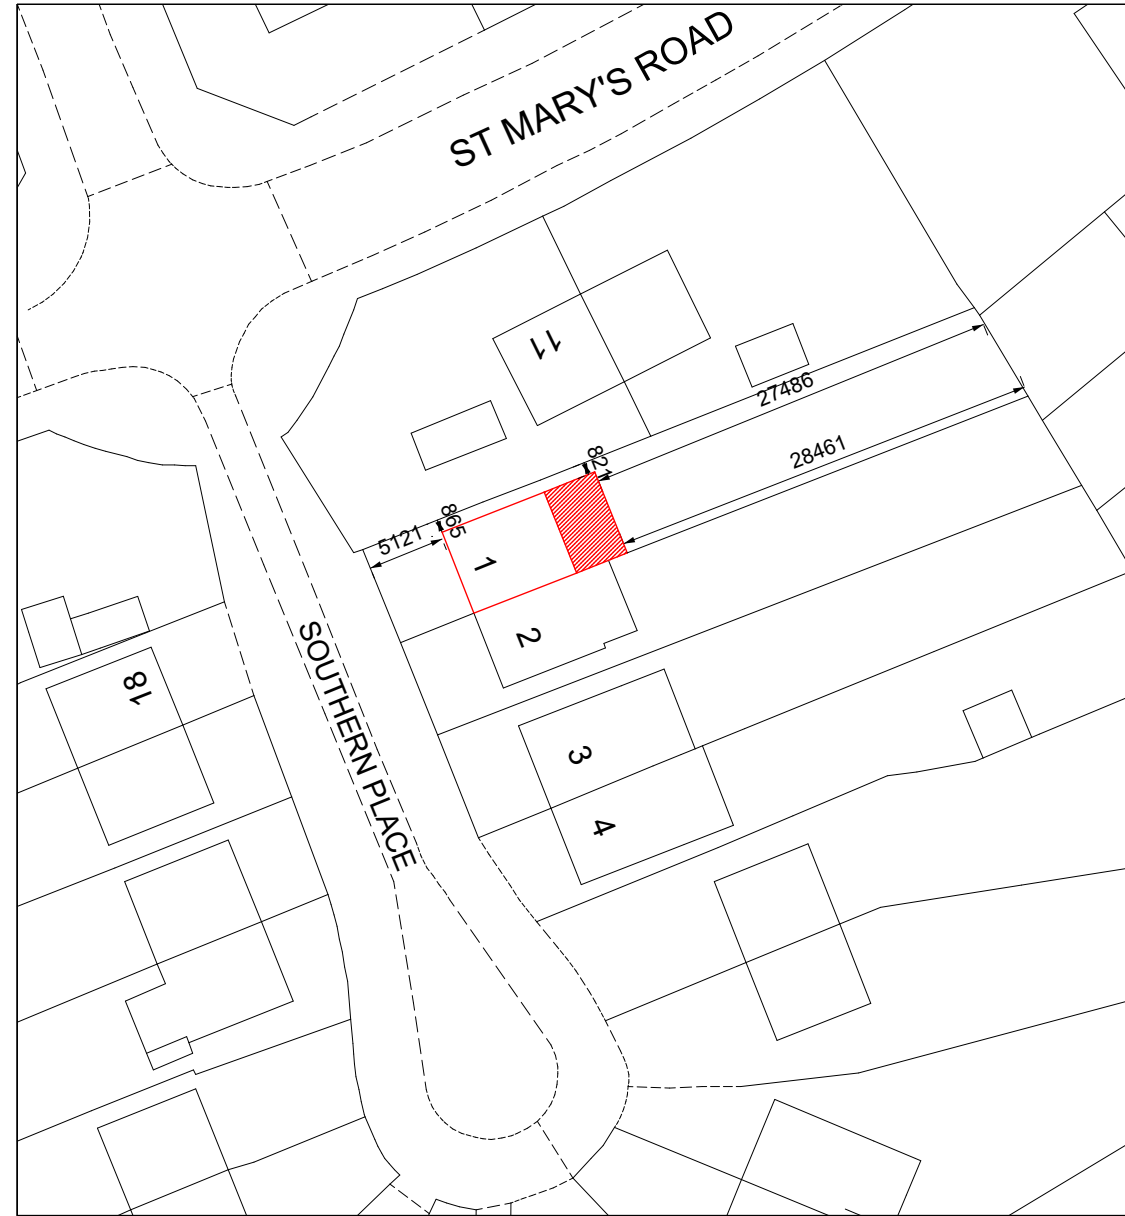

Metres

Drawings produced are for building regulation approval only and may not cover all elements required to ensure project completion.
All dimensions to be checked on site by contractor.
Any discrepancies with drawings/specifications to be raised and clarified with Wilson Architectural Building Designs Ltd.
All workmanship and materials to comply with current British/European standards, codes of practice & manufacturers instructions.
Do not scale from drawing.
Drawings Remain the property of Wilson Architectural Building Designs and can not be photo copied (copy right law) or used in any way without the permission of Wilson Architectural Building Designs Ltd.

Date:	Scale:
03-08-2021	1:500

Project:
1 Southern Place
Swanley
BR8 7BY

Title:
Existing And Proposed
Block Plan

Drawing No:	Rev:
19-21-SWAN	BP1



Head Office:
27 Tyrrell Avenue
Sidcup
Kent
DA16 2BT
T: 020 8306 5110
M: 07983 462 778
E: info@wabdesigns.co.uk