





EXTG. SECTIONAL/EAST ELEVATION 1:50

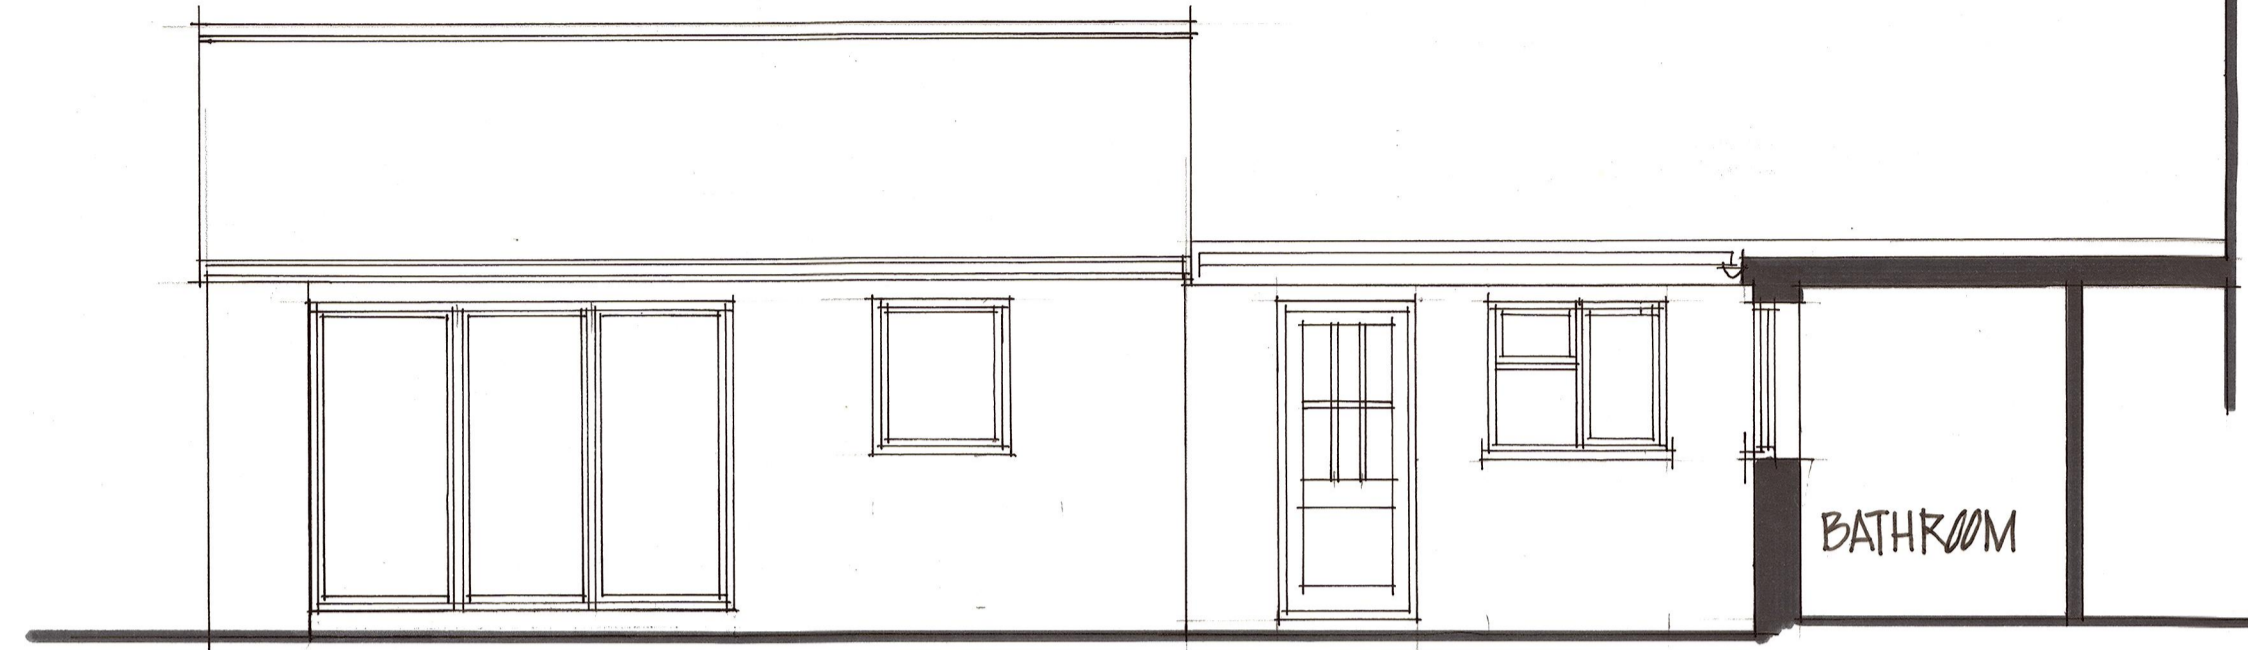


EXTG. SECTIONAL/SOUTH ELEVATION 1:50

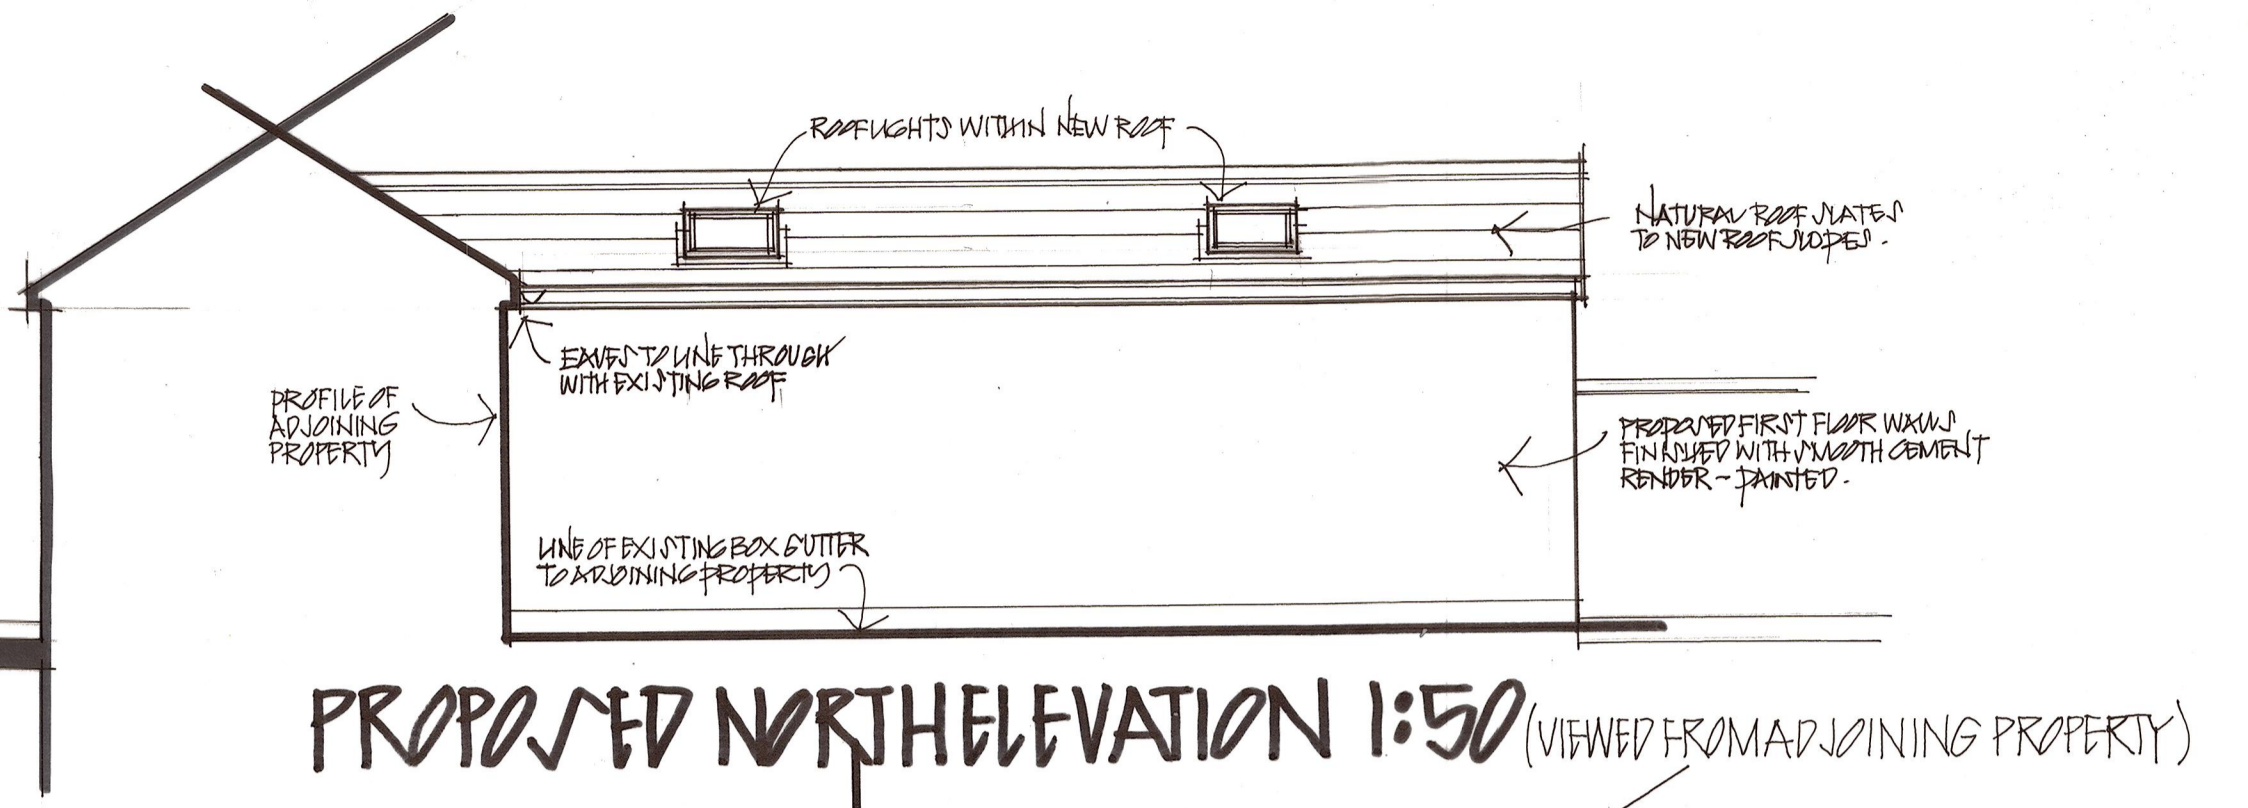


PROPOSED NORTH ELEVATION 1:50 (VIEWED FROM ADJOINING PROPERTY)




PROPOSED SOUTH ELEVATION 1:50

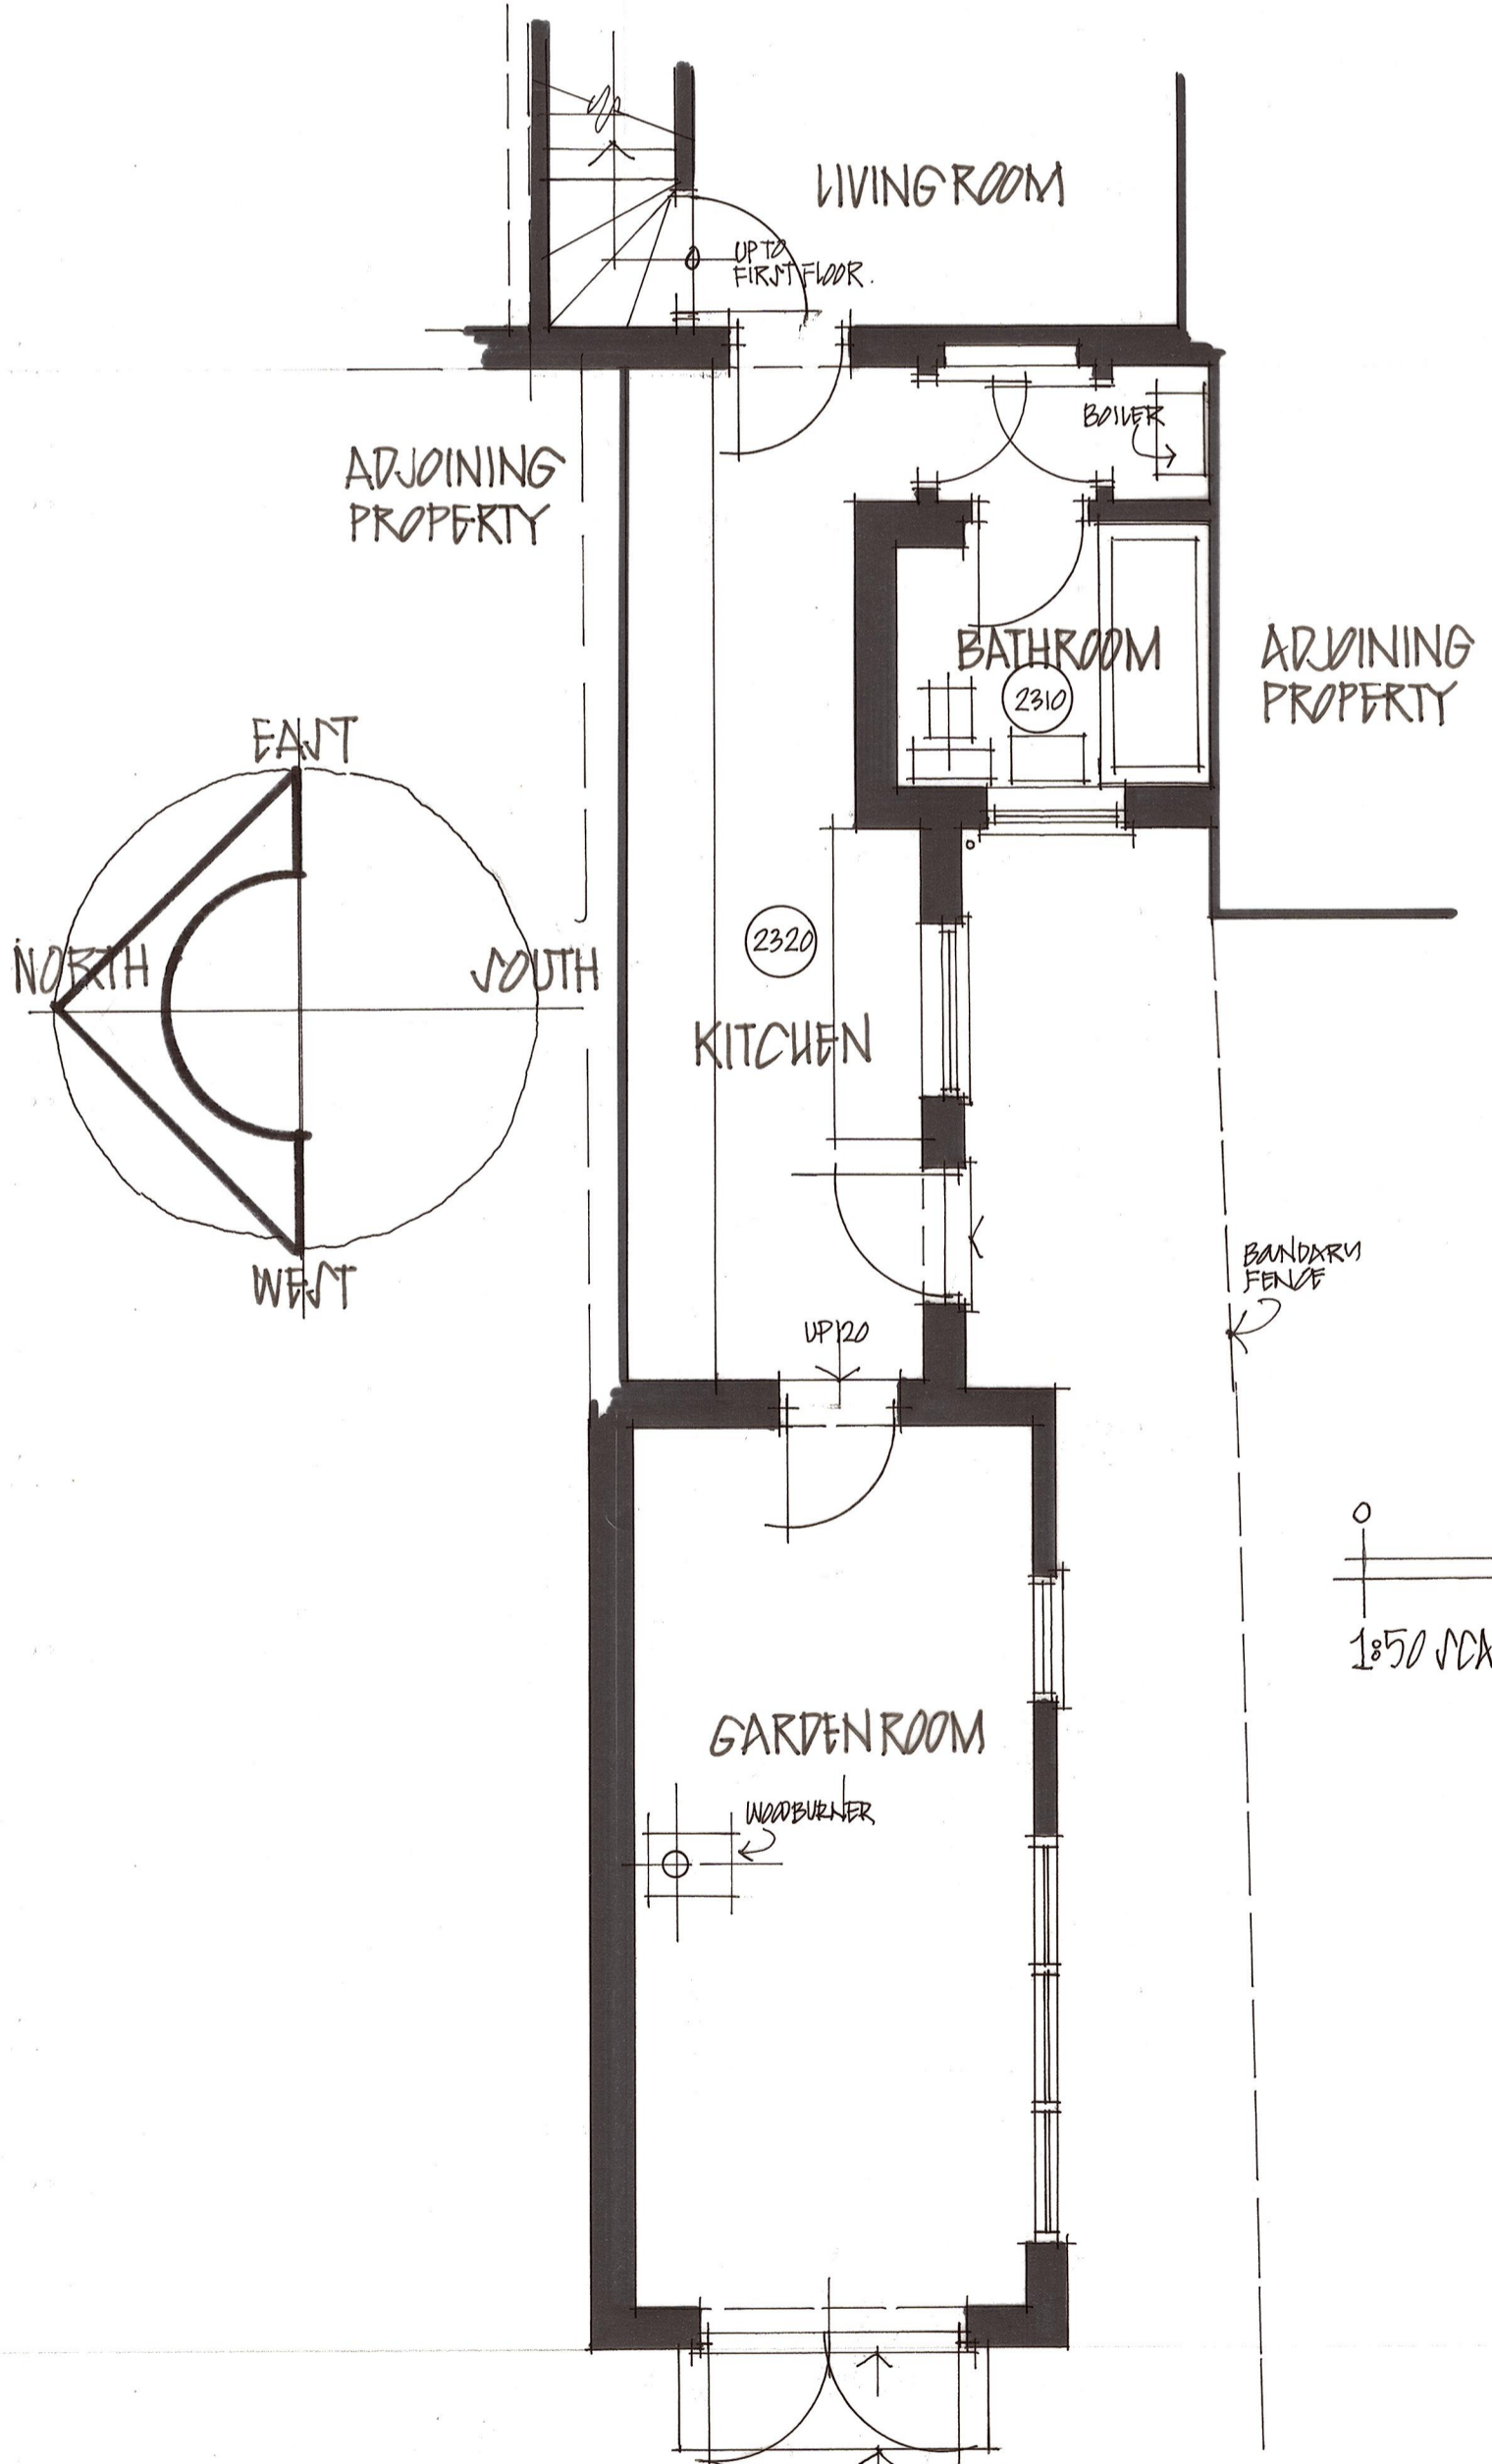



EXTG. GROUND FLOOR PLAN 1:50

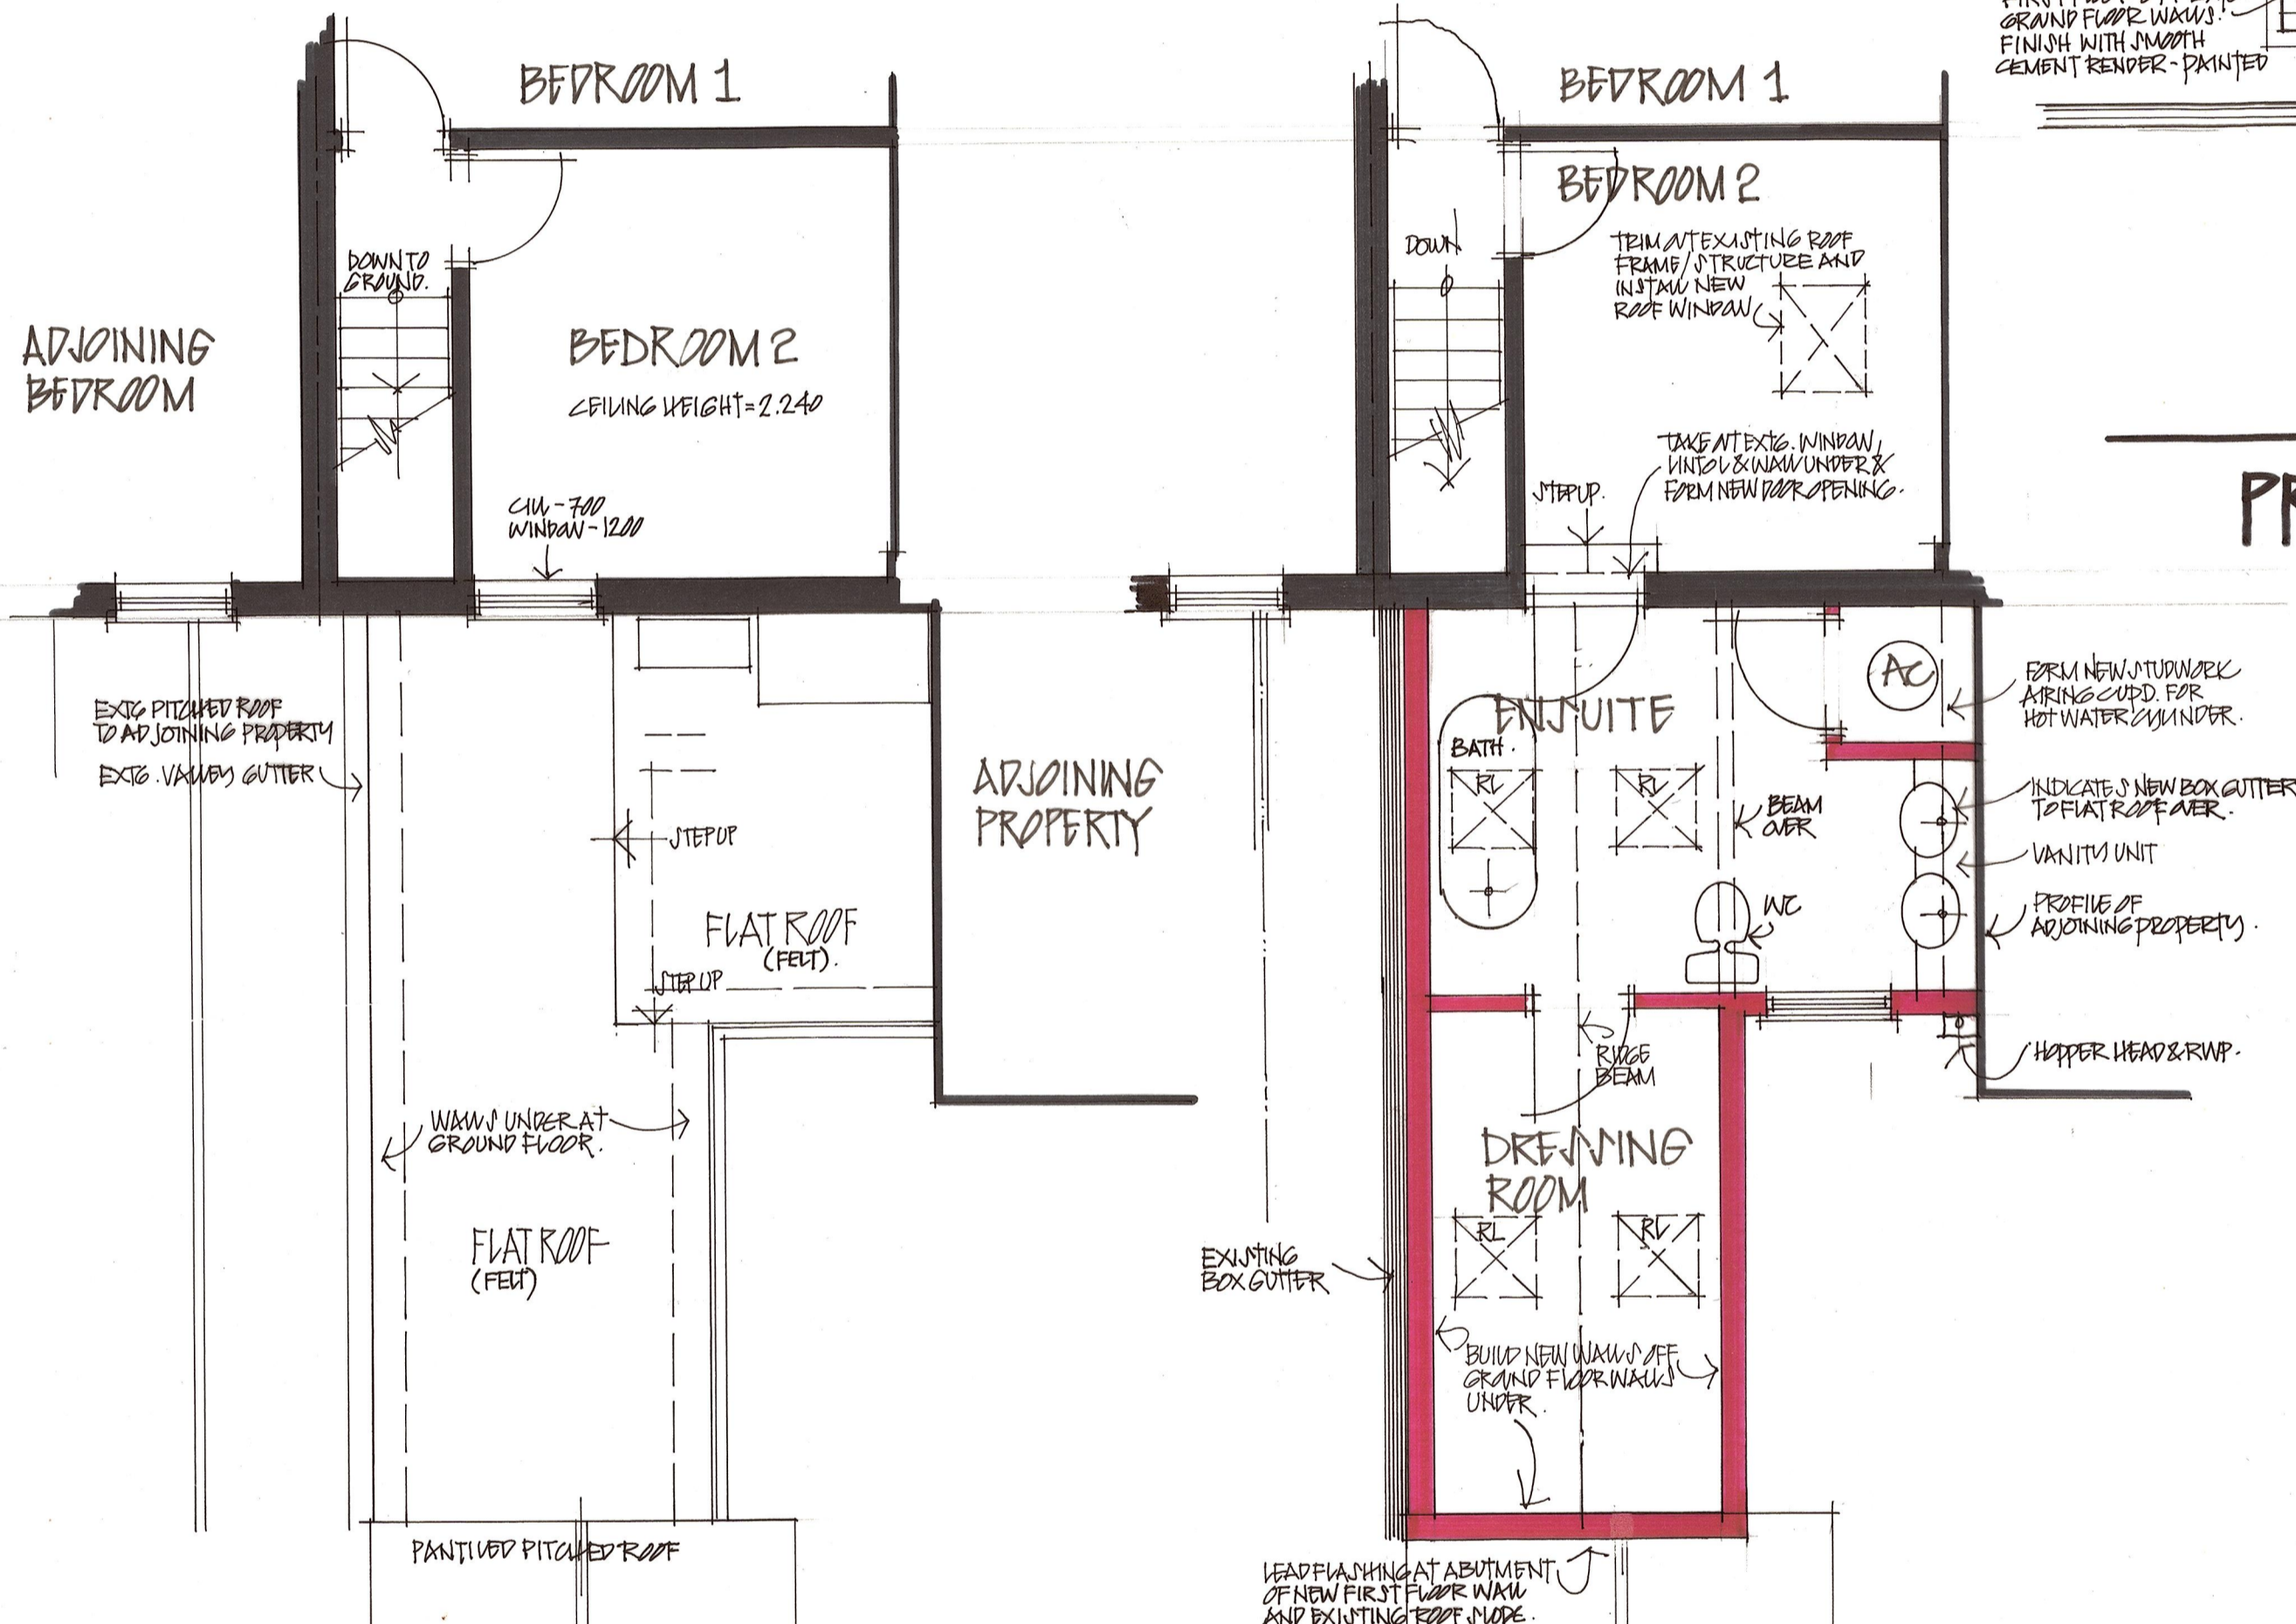

PROPOSED FIRST FLOOR/ROOF PLAN 1:50

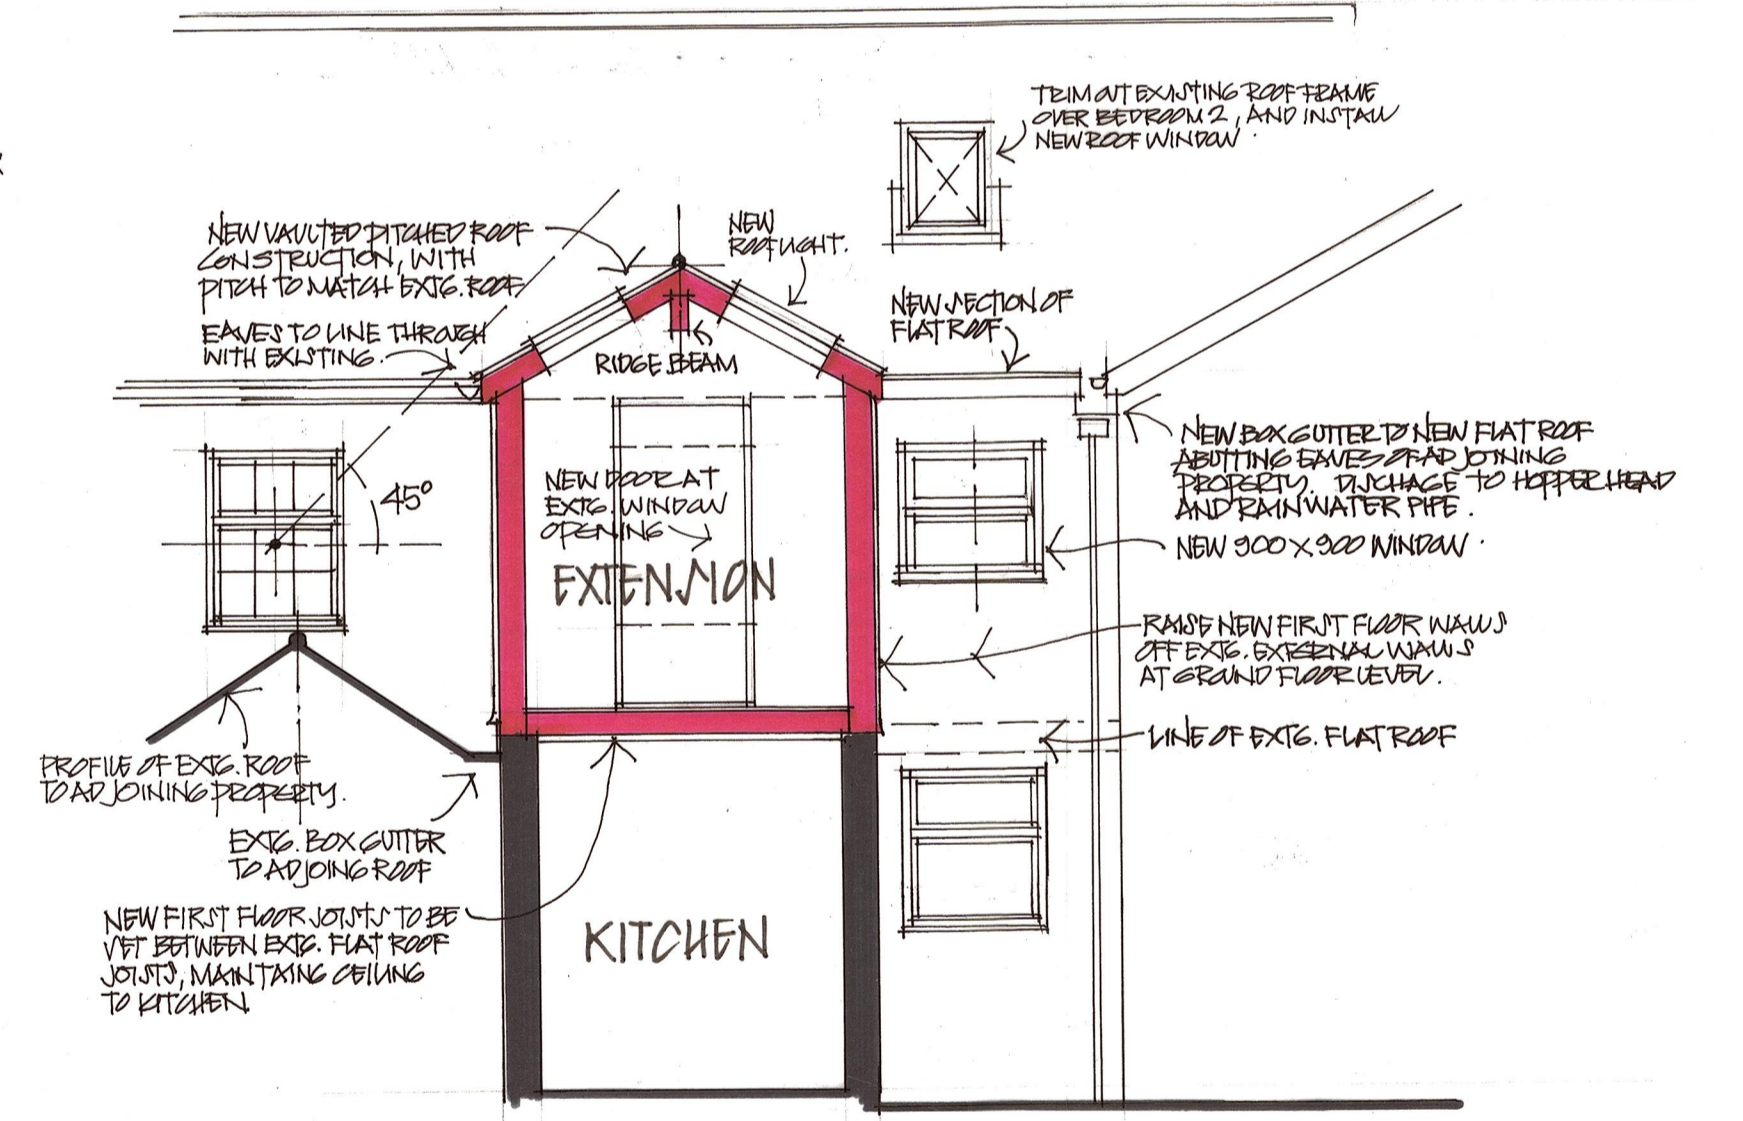

PROPOSED SECTIONAL/EAST ELEVATION 1:50

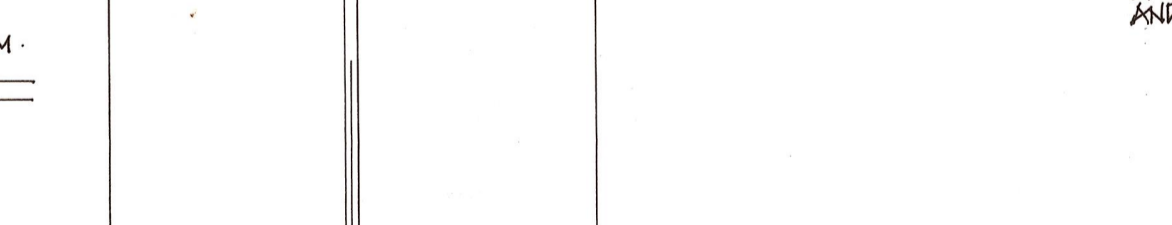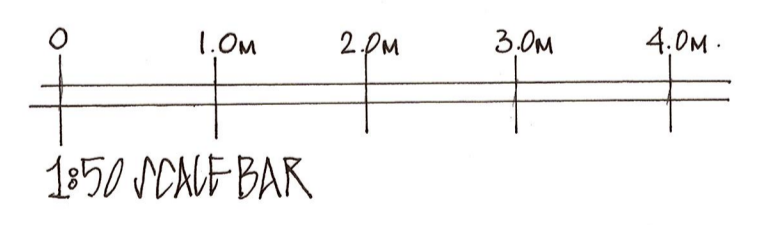

PROPOSED FIRST FLOOR REAR EXTENSION
 2 THE COTTAGES, THE STREET, HOLBROOK, SUFFOLK, IP9 2PZ
 G & MR. D. LOCKWOOD

LAST & TRICKER PARTNERSHIP
 3 LOWER BROOK MEWN, LOWER BROOK VT, IRWICH, IP4 1RA

DRWG. NO. 5765-1 AT A1 SIZE