


Block Plan

1:500

scale 1:500

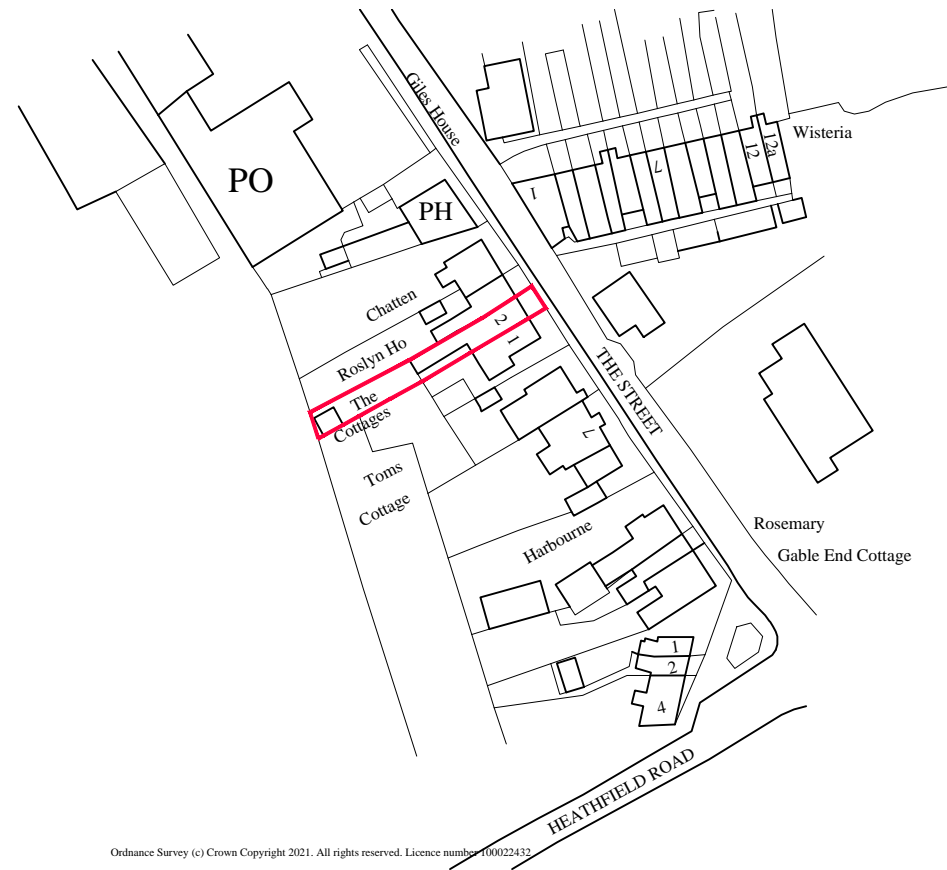


Ordnance Survey (c) Crown Copyright 2021. All rights reserved. Licence number 100022432

Site Location Plan

1:1250

scale 1:1250

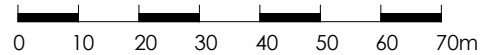

LAST & TRICKER
PARTNERSHIP

3 Lower Brook Mews,
Lower Brook Street
Ipswich, Suffolk, IP4 1RA
01473 252961 / 01473 233129
www.lastandtricker.co.uk
info@lastandtricker.co.uk

Client: **Mr. D. Lockwood**

Project: **First Floor Rear Extension,
2, The Cottages,
The Street, Holbrook,
Suffolk, IP9 2PZ**

Drawing: **Proposed Block & Site Location Plan**

Date: **Aug '21** Scale: **1:500, 1:1250 at A3** Drawn: **SFW**

Job No: **5765** Drwg No: **2** Revision: **-**