




South

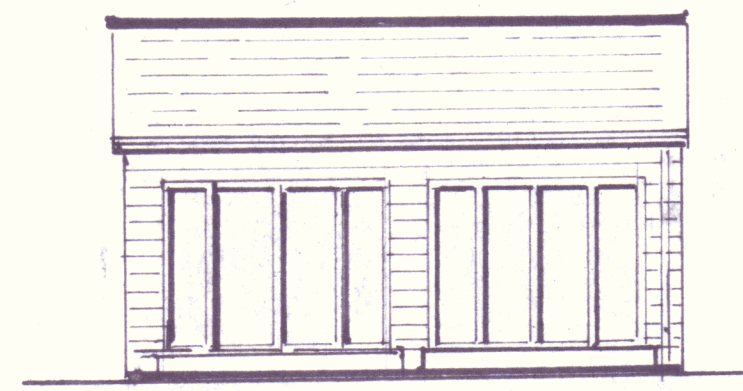

West

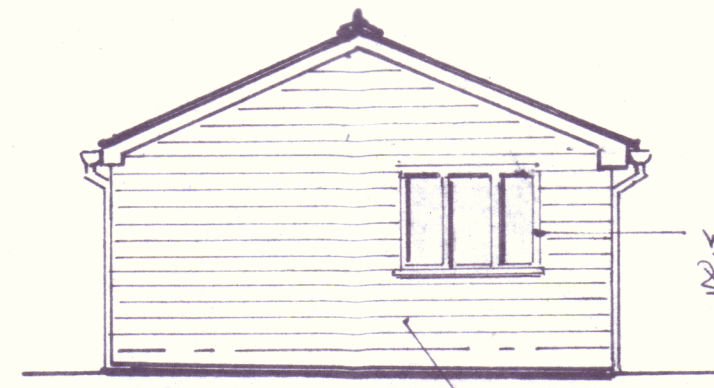

North

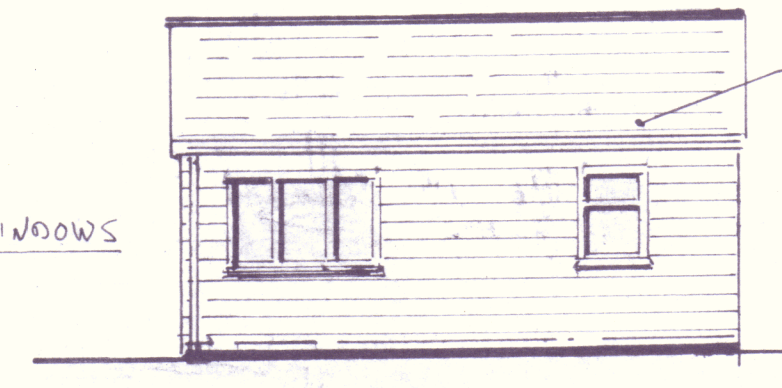



East

Elevations
Scales 1 / 100


WHITE UPVC WINDOWS
& DOORS

CERAMIC LAP COMPOSITE CLADDING
OCEAN RANGE COLOUR BLUE GREY




NATURAL SLATE ROOF DRY LAID

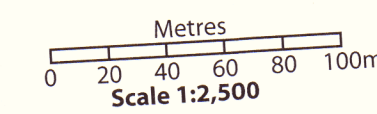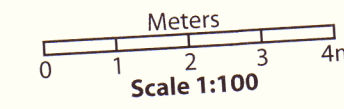

16 AUG 2021

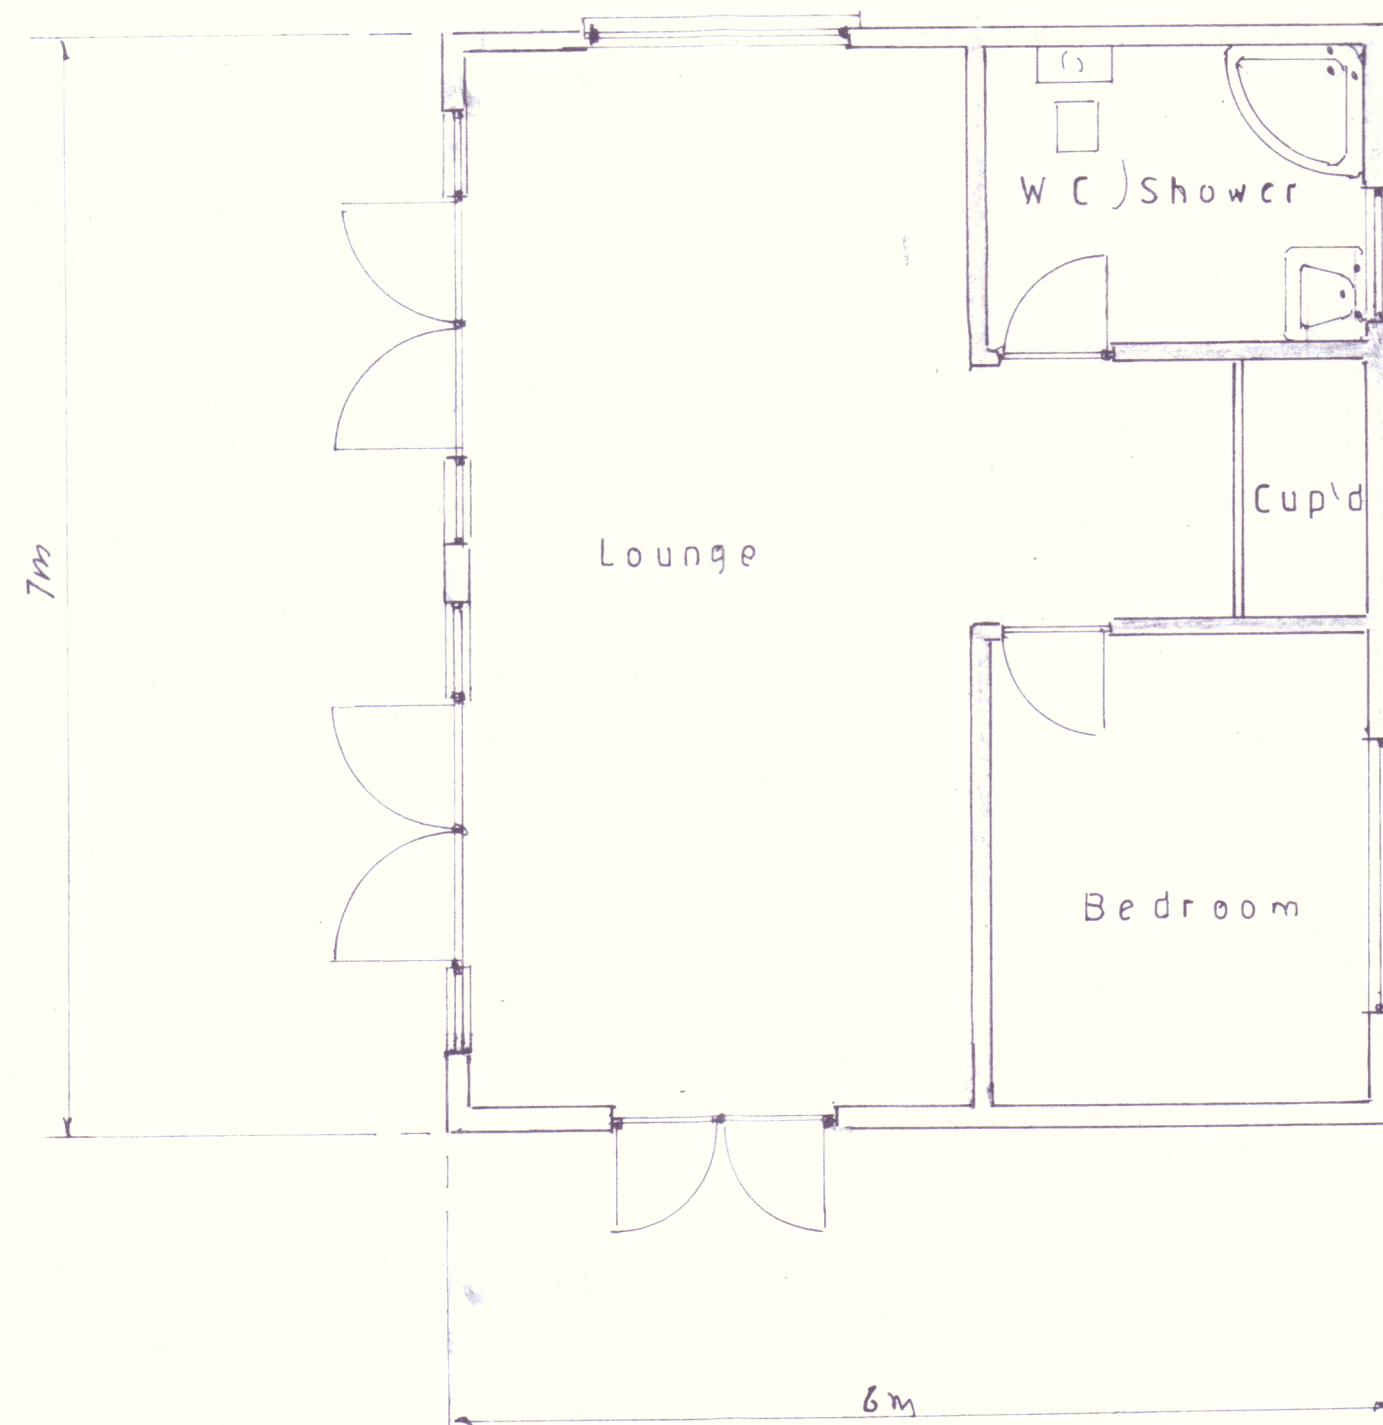

Floor Plan
Scale 1 / 50

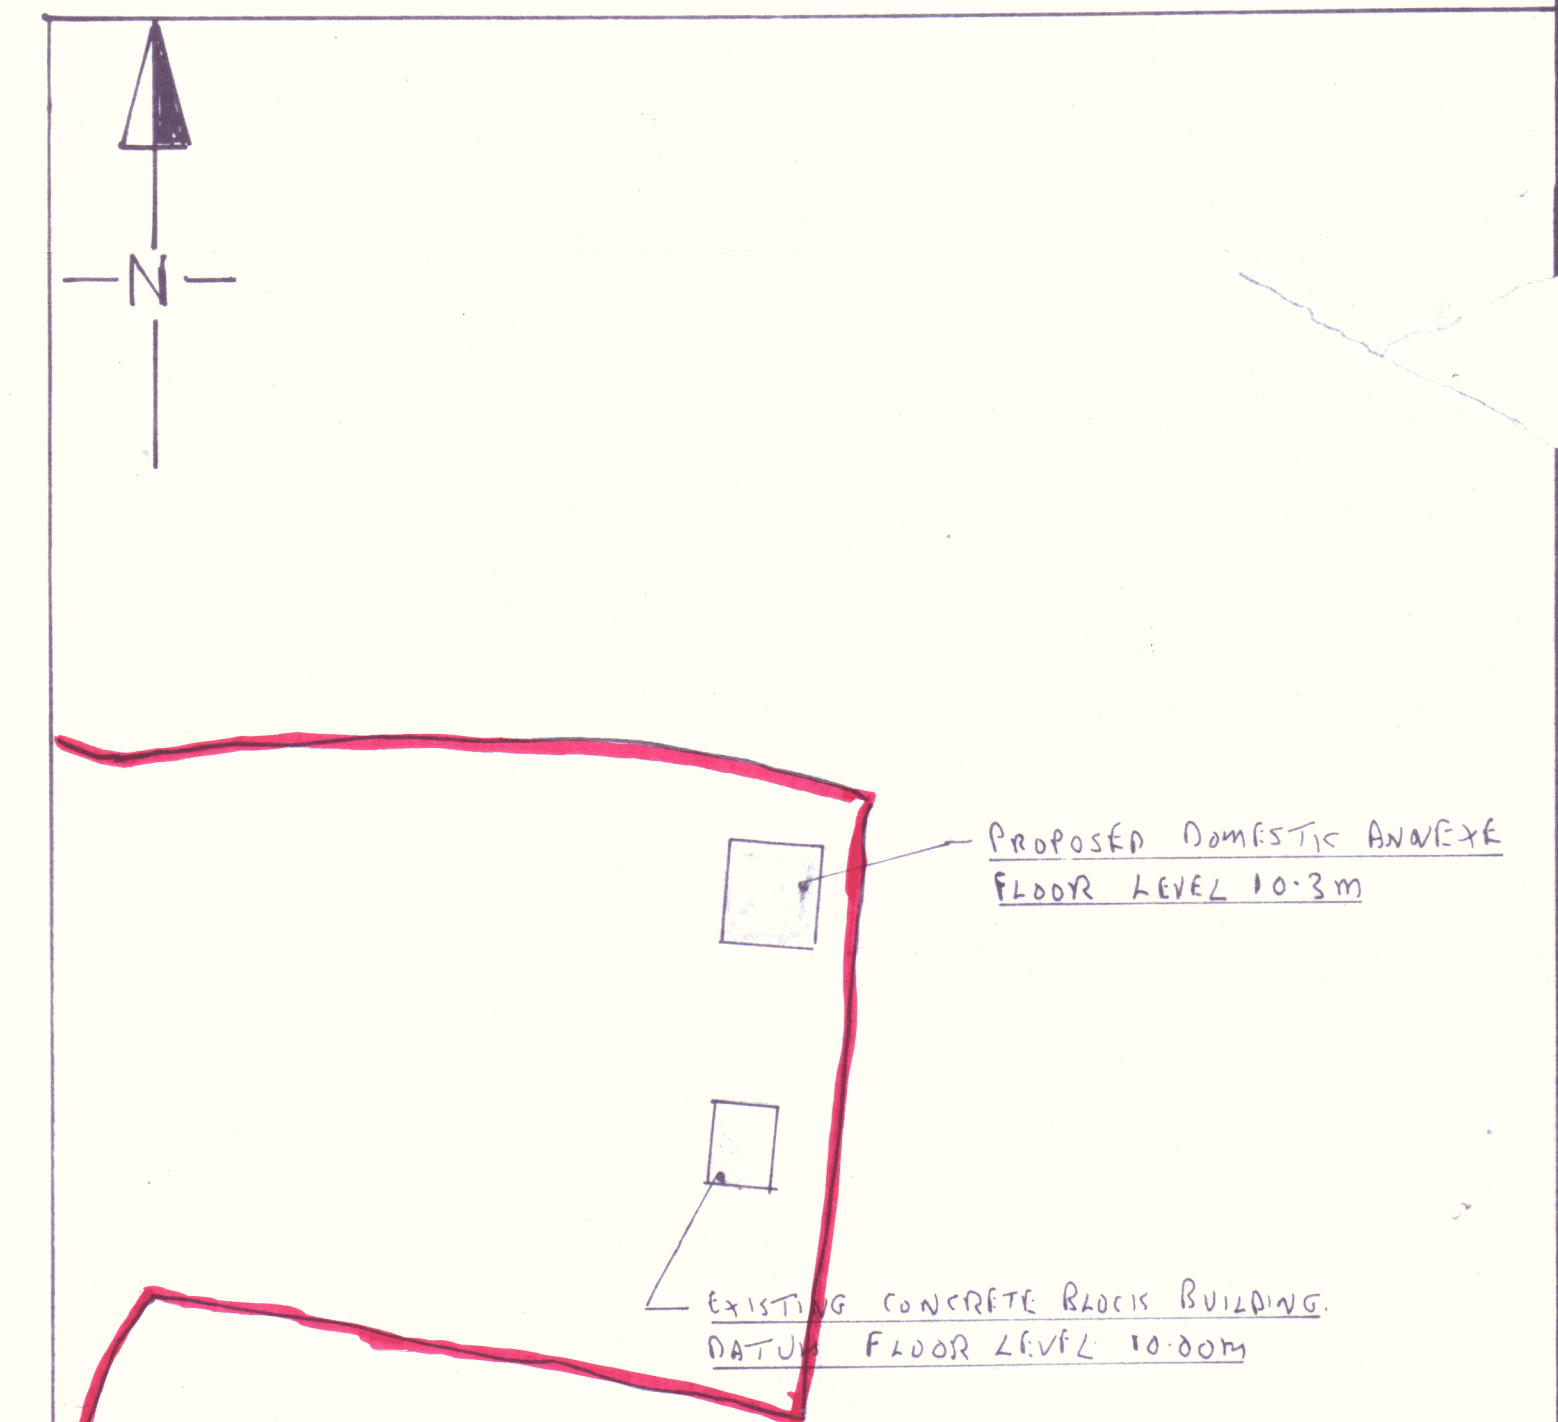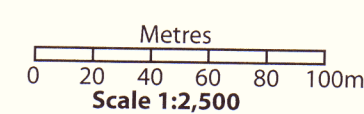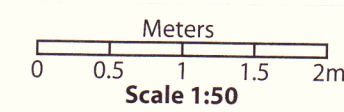

Proposed
Block Plan Scale 1 / 500

PROPOSED DOMESTIC ANNEXE
AT WEST TREFULA FARM ST DAY
ROAD REDRUTH TR16 5EP
FOR Mrs V. KNUCKEY

SCALES PLAN 1:2500
SECTION 1:50

DATE 12th May 2021

DRG N°21/10