


THIS DRAWING IS COPYRIGHT AND MAY NOT BE REPRODUCED WITHOUT PERMISSION  
DO NOT SCALE OFF THIS DRAWING  
ALL DIMENSIONS AND LEVELS ARE TO BE CHECKED ON SITE BY THE CONTRACTOR BEFORE COMMENCEMENT OF WORK AND ANY DISCREPANCIES REPORTED TO THE ARCHITECT  
DRAWINGS ISSUED ELECTRONICALLY MAY LOSE SOME DETAIL

RIBA 

AMENDMENTS

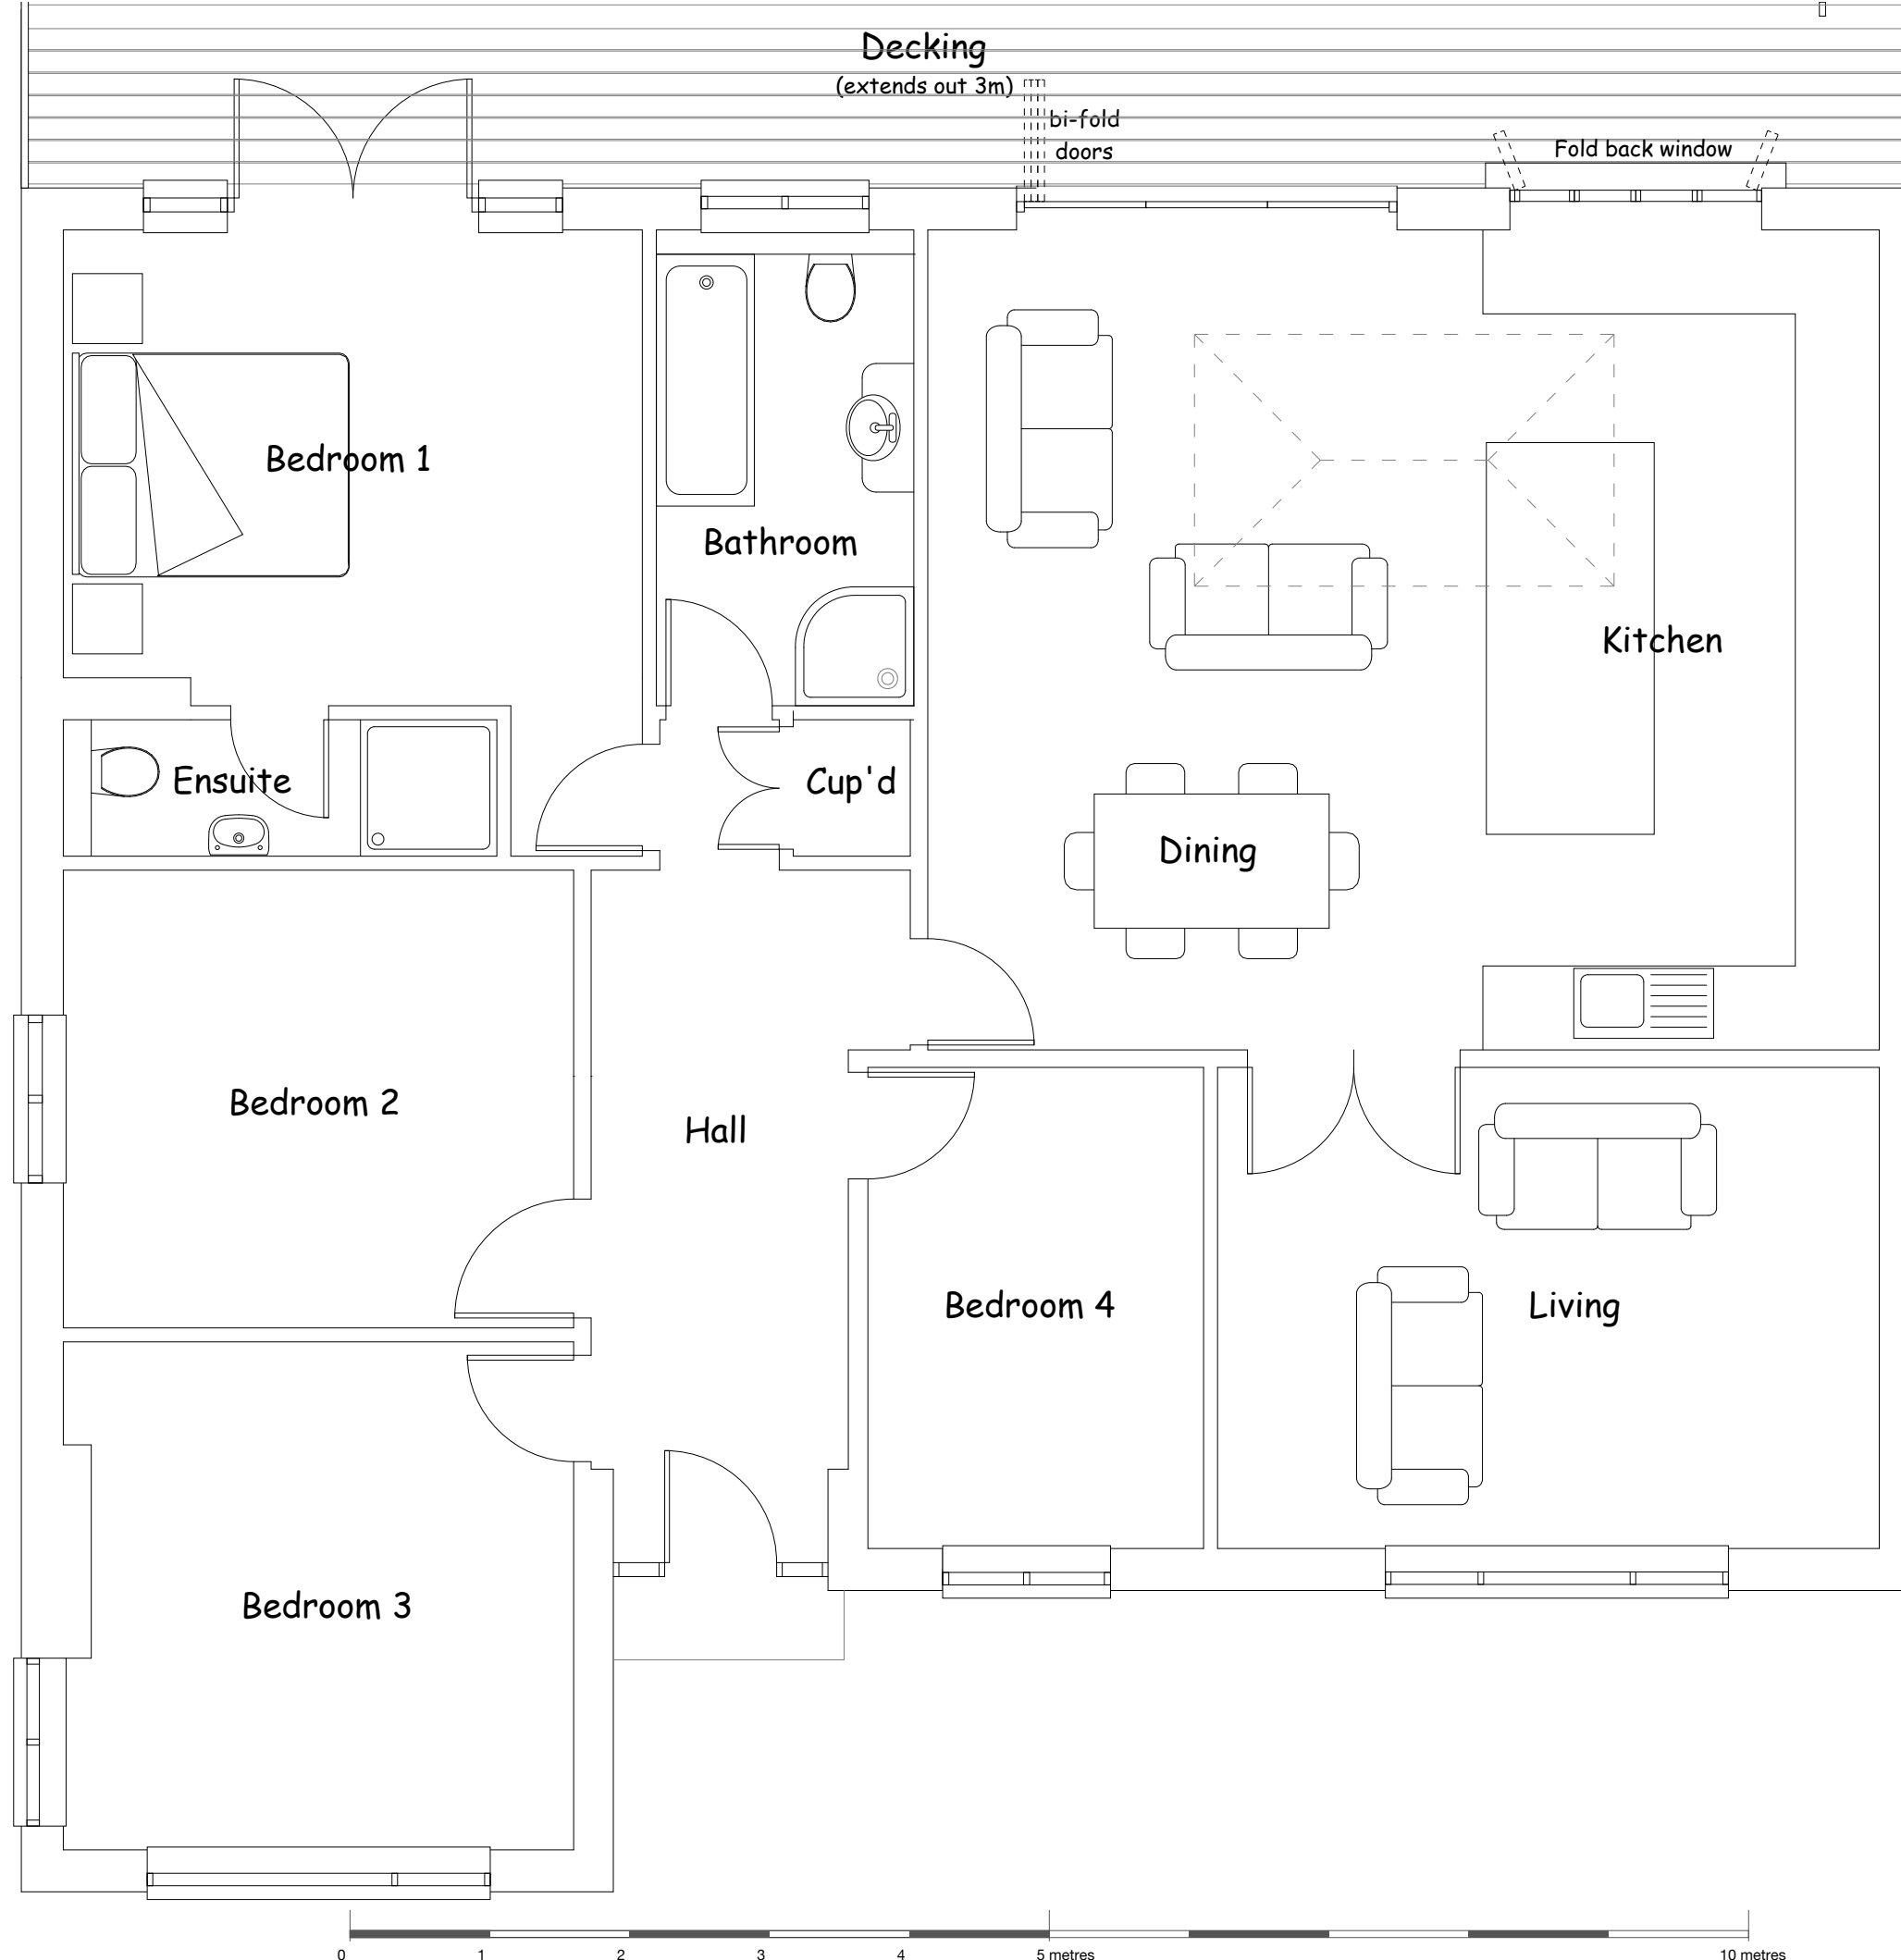

Andrew Williams  
Chartered Architect

Silver Lodge, Penbeagle Way, St Ives, Cornwall TR26 2EY

JOB

Bosorne, Porthrepta Road  
Carbis Bay

Mr & Mrs S Underwood

TITLE

Proposed Plan

DRNG. NO - REVISION

5183/04

SCALE

1:50 @ A3

DATE

July 2021