




LOCATION MAP
SCALE: 1:1250

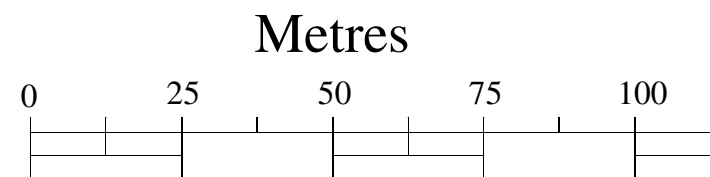

Scale: 1:1250

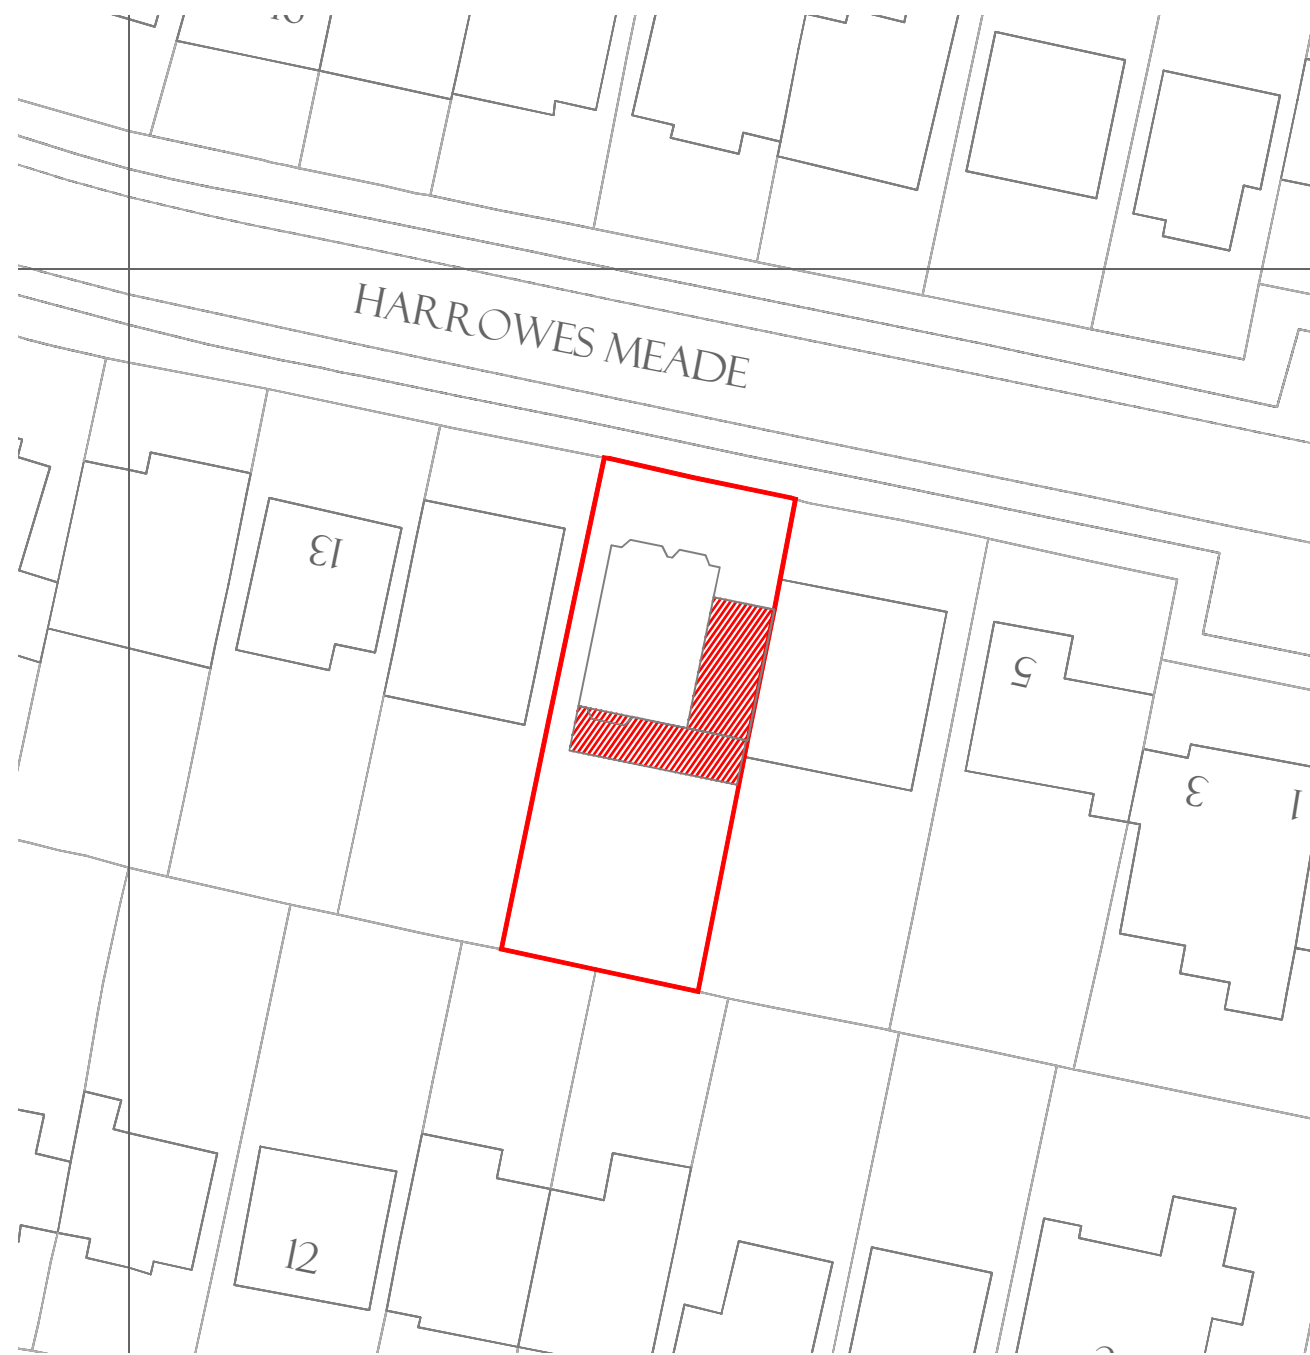


BLOCK PLAN
SCALE: 1:500

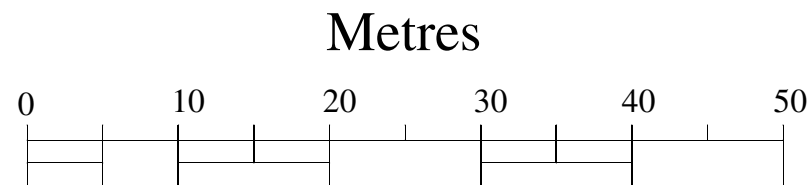

Scale: 1:500

NOTES

LEGEND


PROPOSED
NEW CONSTRUCTION

T Adebayo C. Eng
(Architecture, Design and Structure)
228 High Street
Barnet
EN5 5TD
Tel: 07961-161810
E-mail: sales@planandbuild.net
www.planandbuild.net

Project Title
TWO STOREY REAR
EXTENSION AND
TWO STOREY SIDE
EXTENSION

Project Address
9 HARROWES MEADE,
HA8 8RR

Drawing Title
LOCATION MAP &
BLOCK PLAN

Date 29 JULY 2021

Dwg No. PB-21/9HAR/10

Scale 1:1250 & 1:500