



ELEVATION ACROSS GRIDLINE A

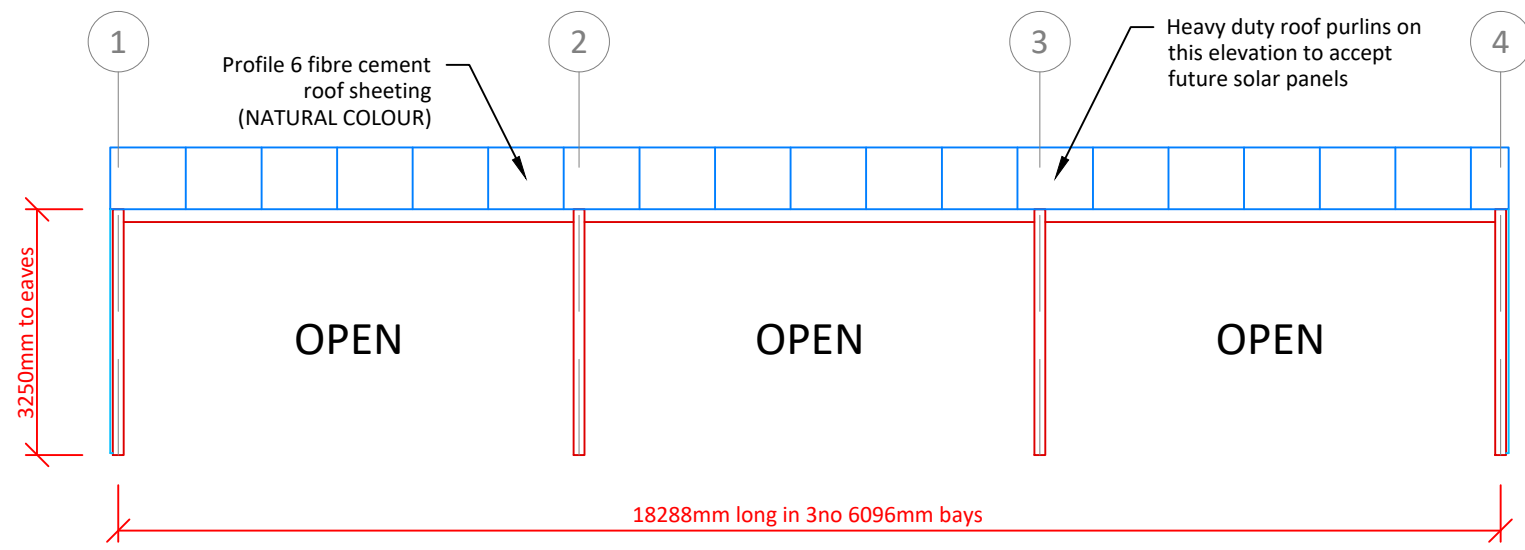

ELEVATION ACROSS GRIDLINE B

Scale:	1:100@A3	 Tey Farm Systems Ltd Tel 01206 210003 Great Tey Business Centre, Warrens Farm, Great Tey, COLCHESTER. CO6 1JG	PHILIP WEAVERS	SIDE ELEVATIONS	Drawing No:	
Date:	08/07/21		**			21/140/CJ/103
Drawn:	SM					

This drawing and its contents are the property of Tey Farm Systems. Thereon must not be disclosed to a third party without written consent from Tey Farm Systems.