
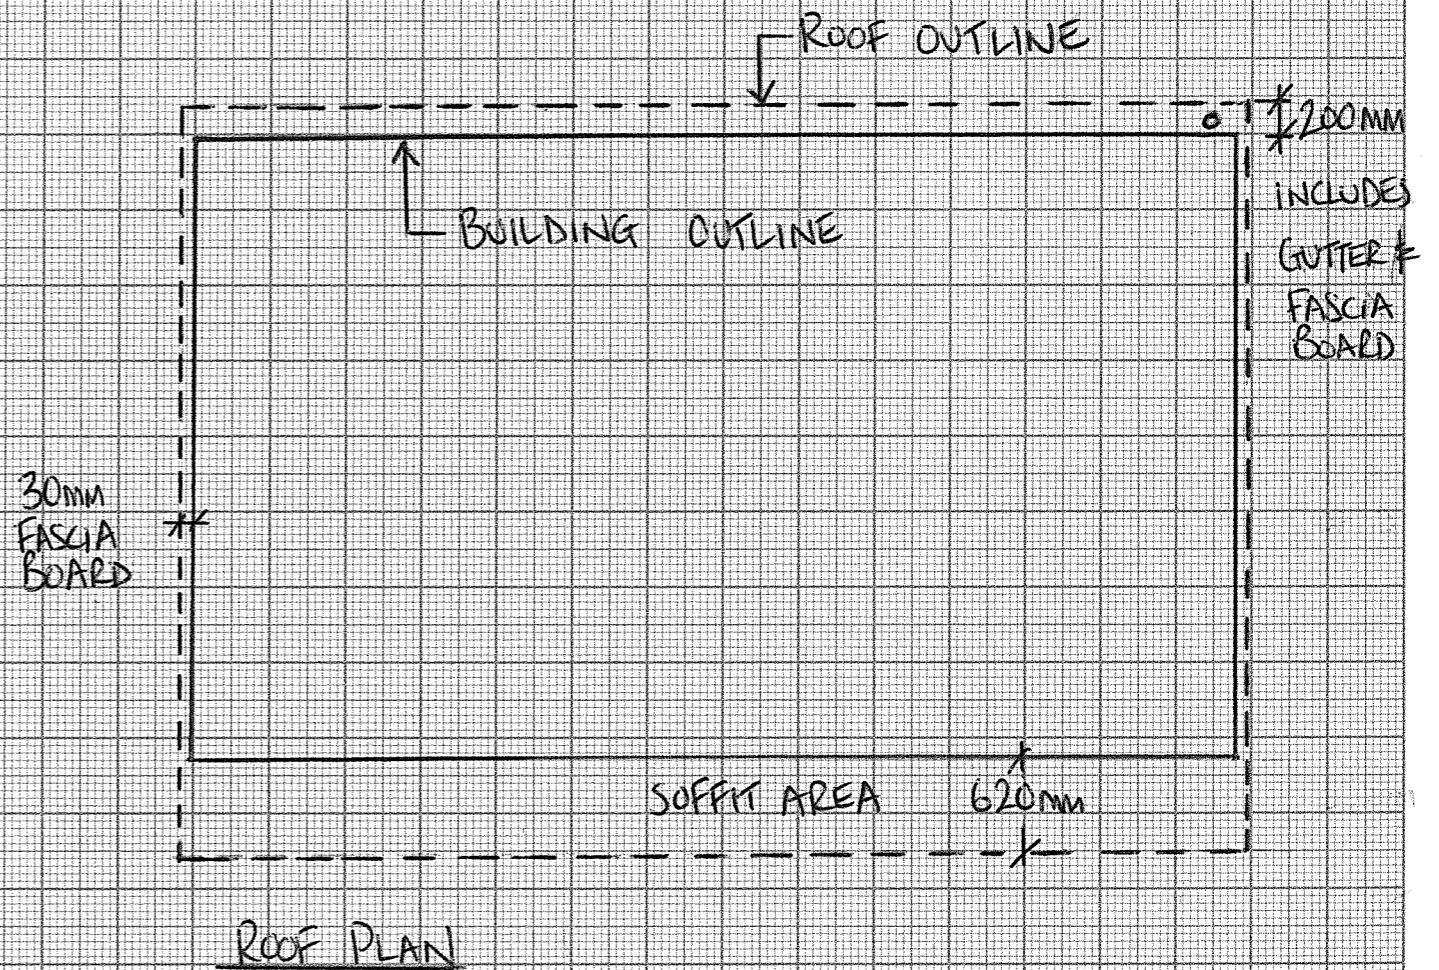
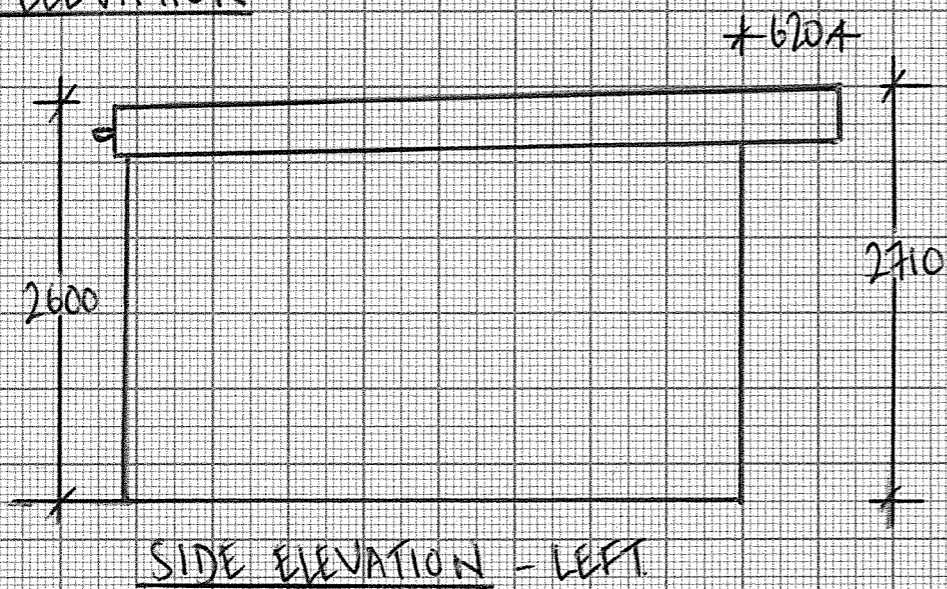
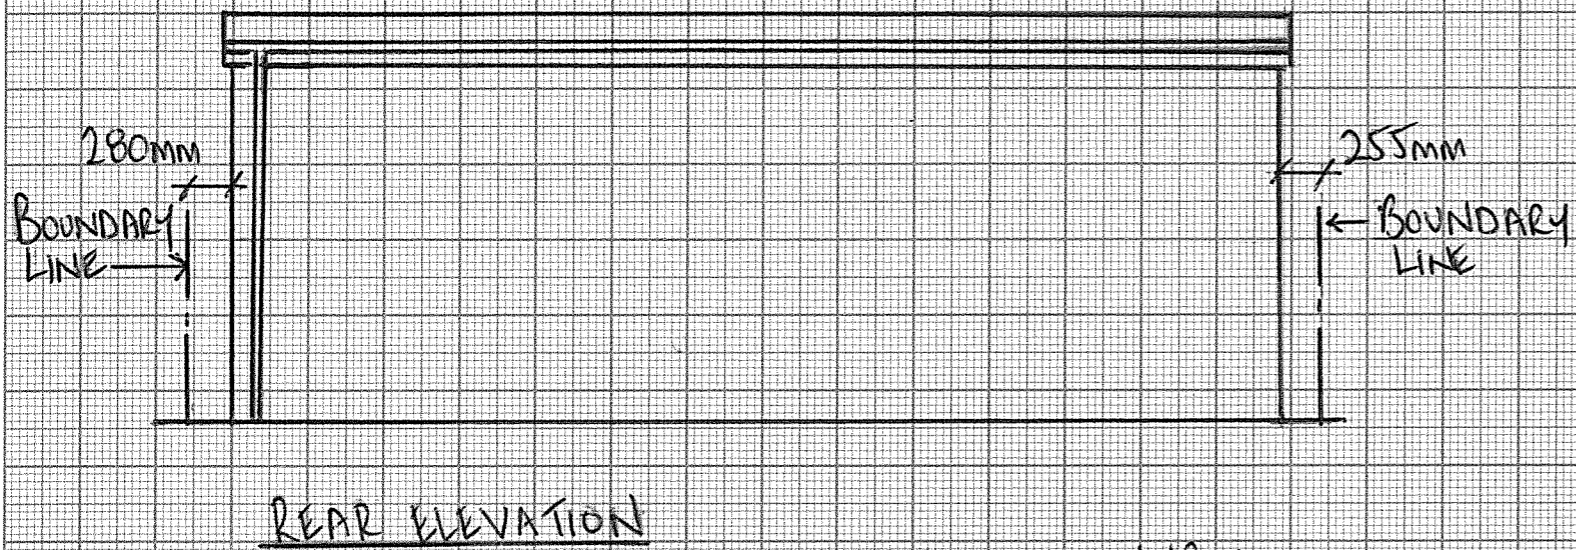
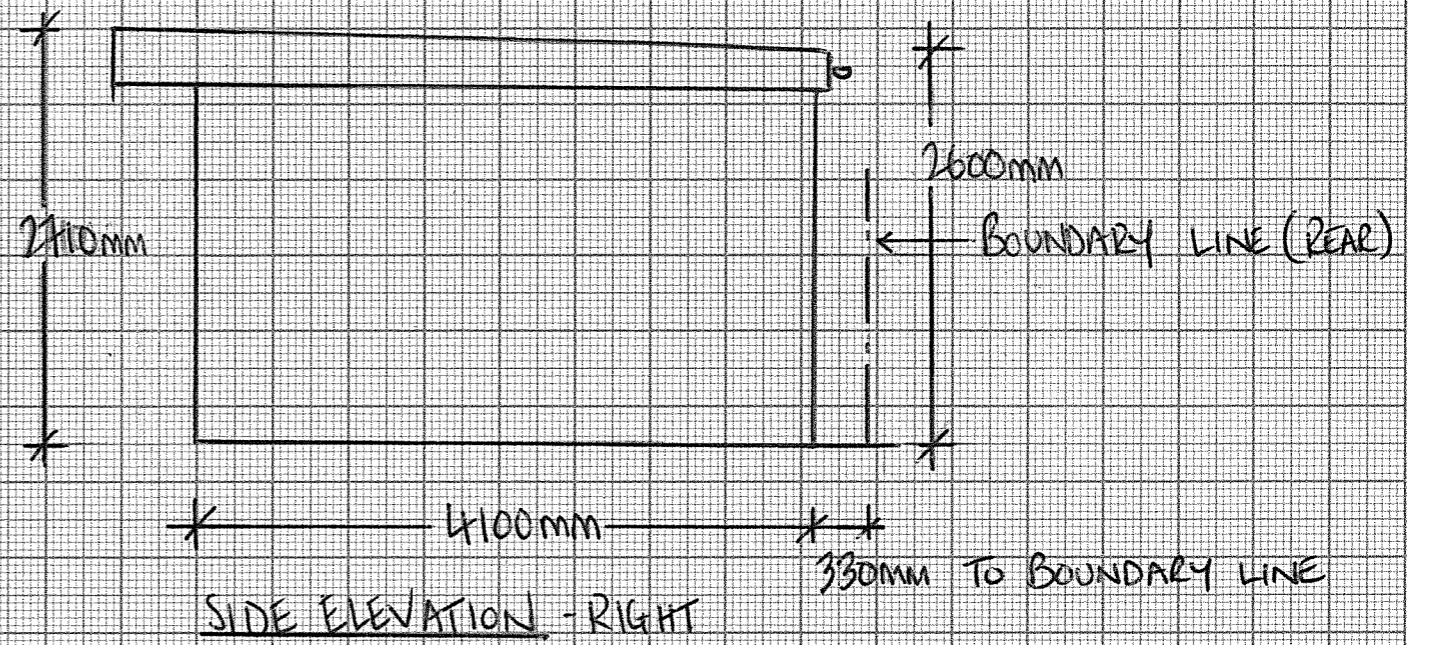


45 JAMES ROAD - OUTHOUSE PLANS

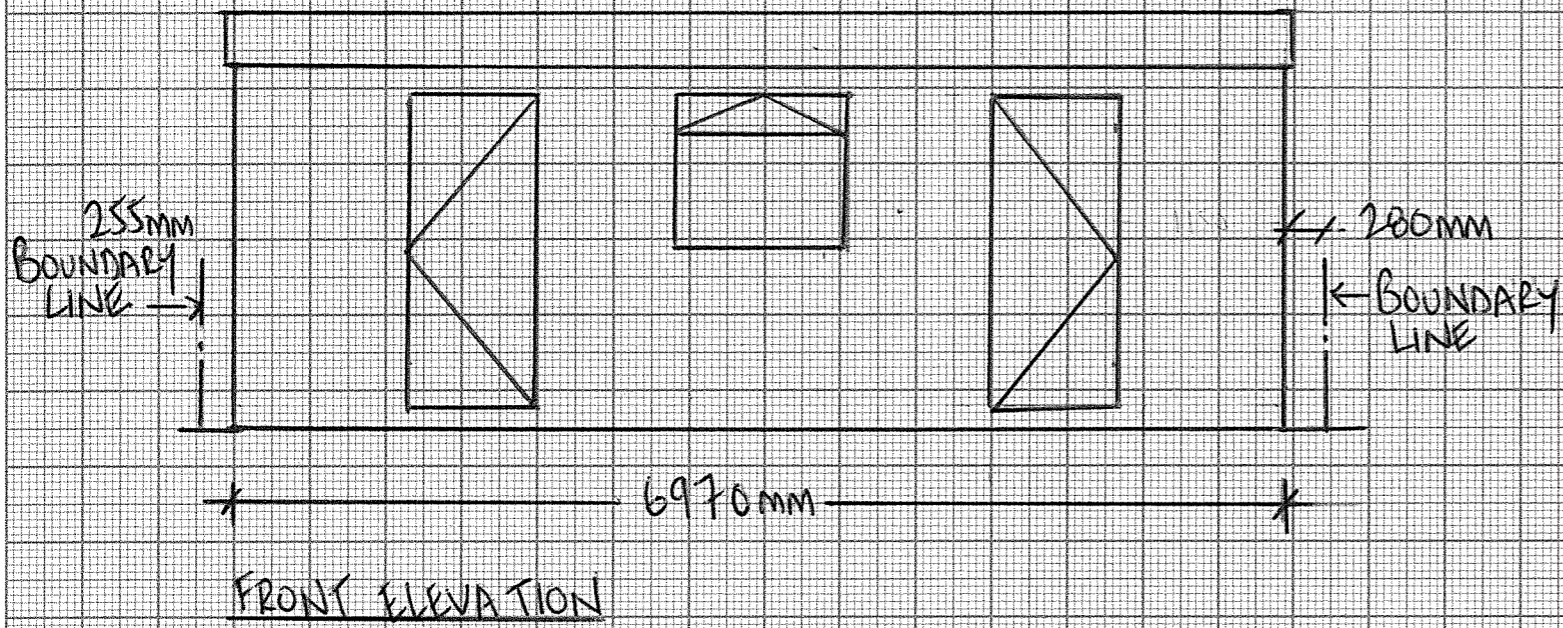

SCALE 1:50