


45 James Road, Dartford. DA1 3NE

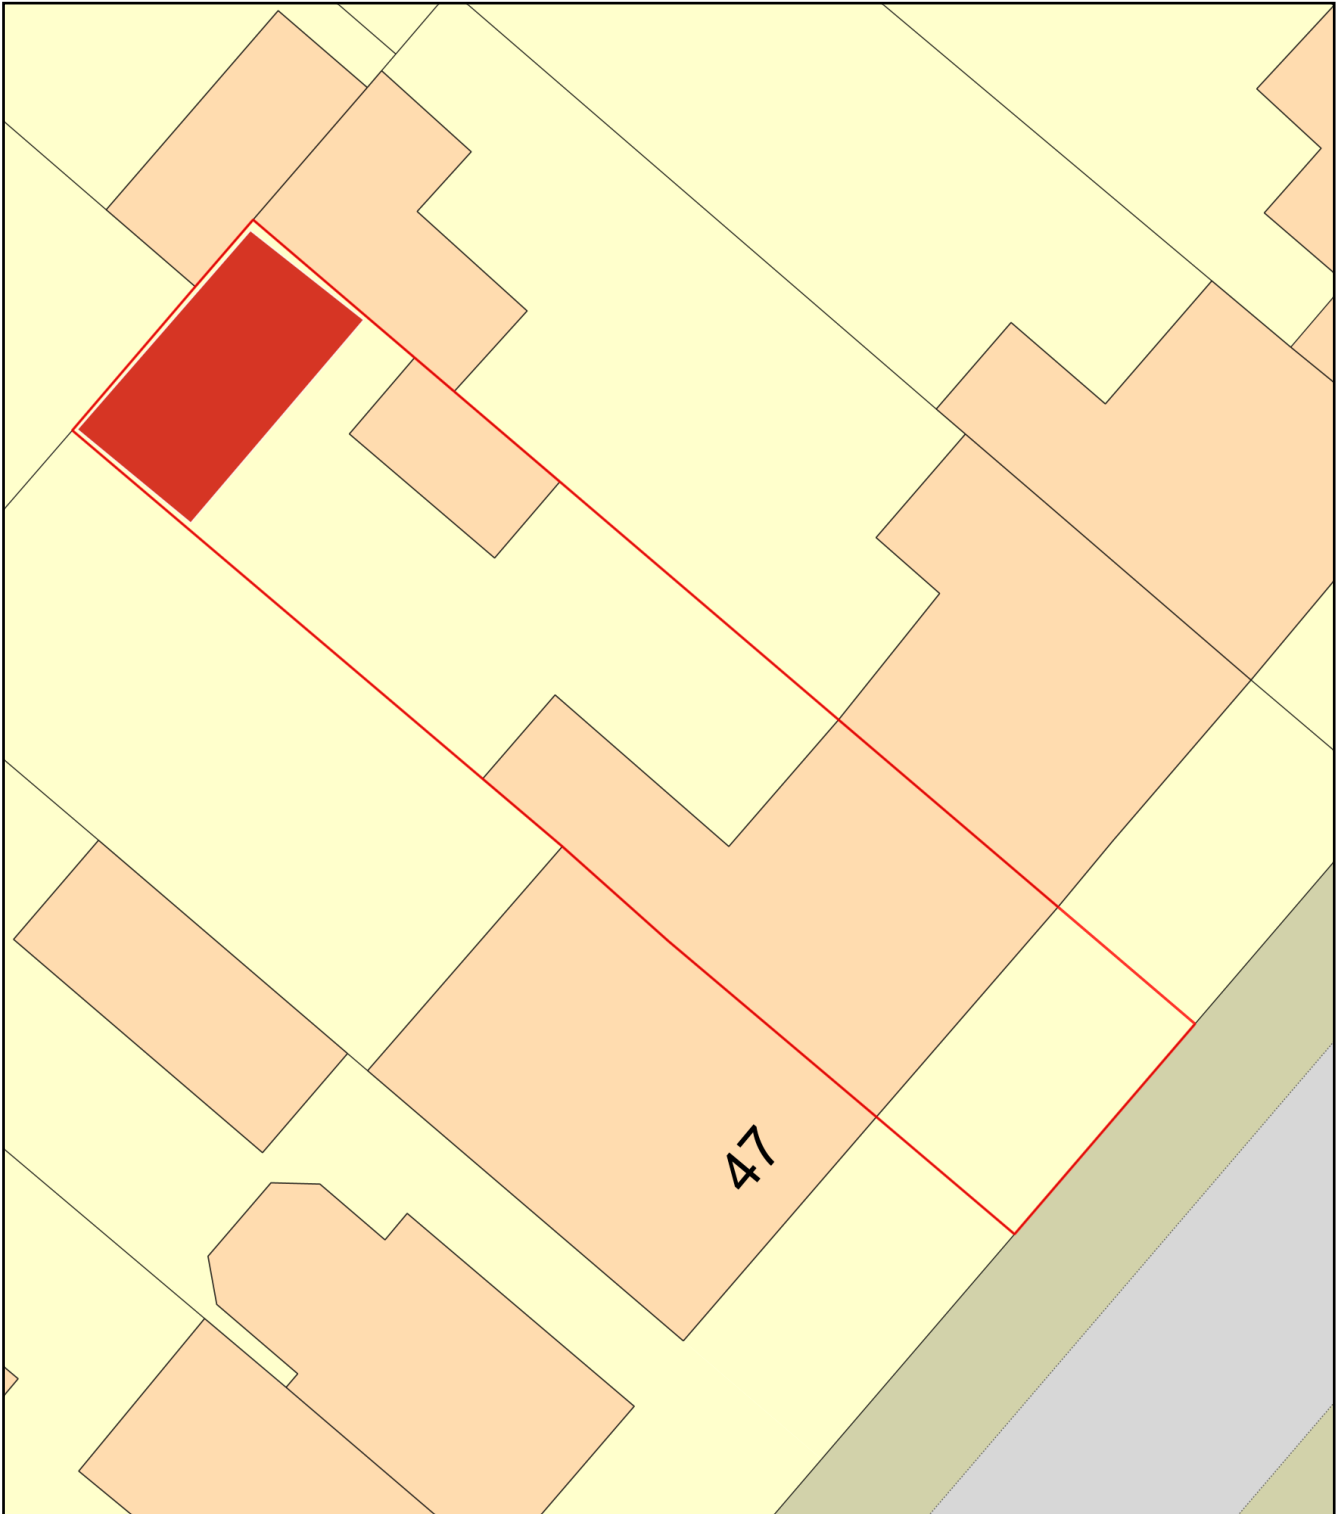

Plan Produced for: Valerie Ballard
Date Produced: 10 Aug 2021
Plan Reference Number: TQRQM21222200128802
Scale: 1:200 @ A4