



SECTION A-A



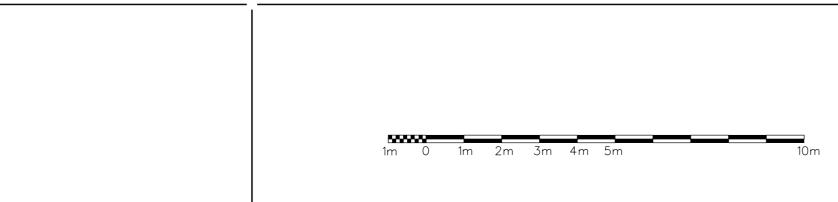

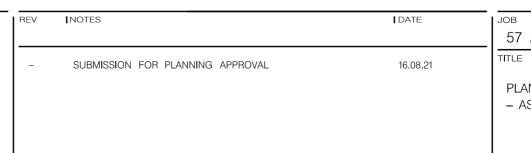

JOB	
57 ARUNDEL DRIVE, BOREHAMWOOD, H	HERTS. WD6 2LE
TITLE PLANS, ELEVATIONS AND SECTION - AS EXISTING	SCALE 1:100 @ A2
	DRAWN BY MLD
	DATE AUGUST 2021
DRAWING No.	REVISION
01	_