


FRONT GARDEN

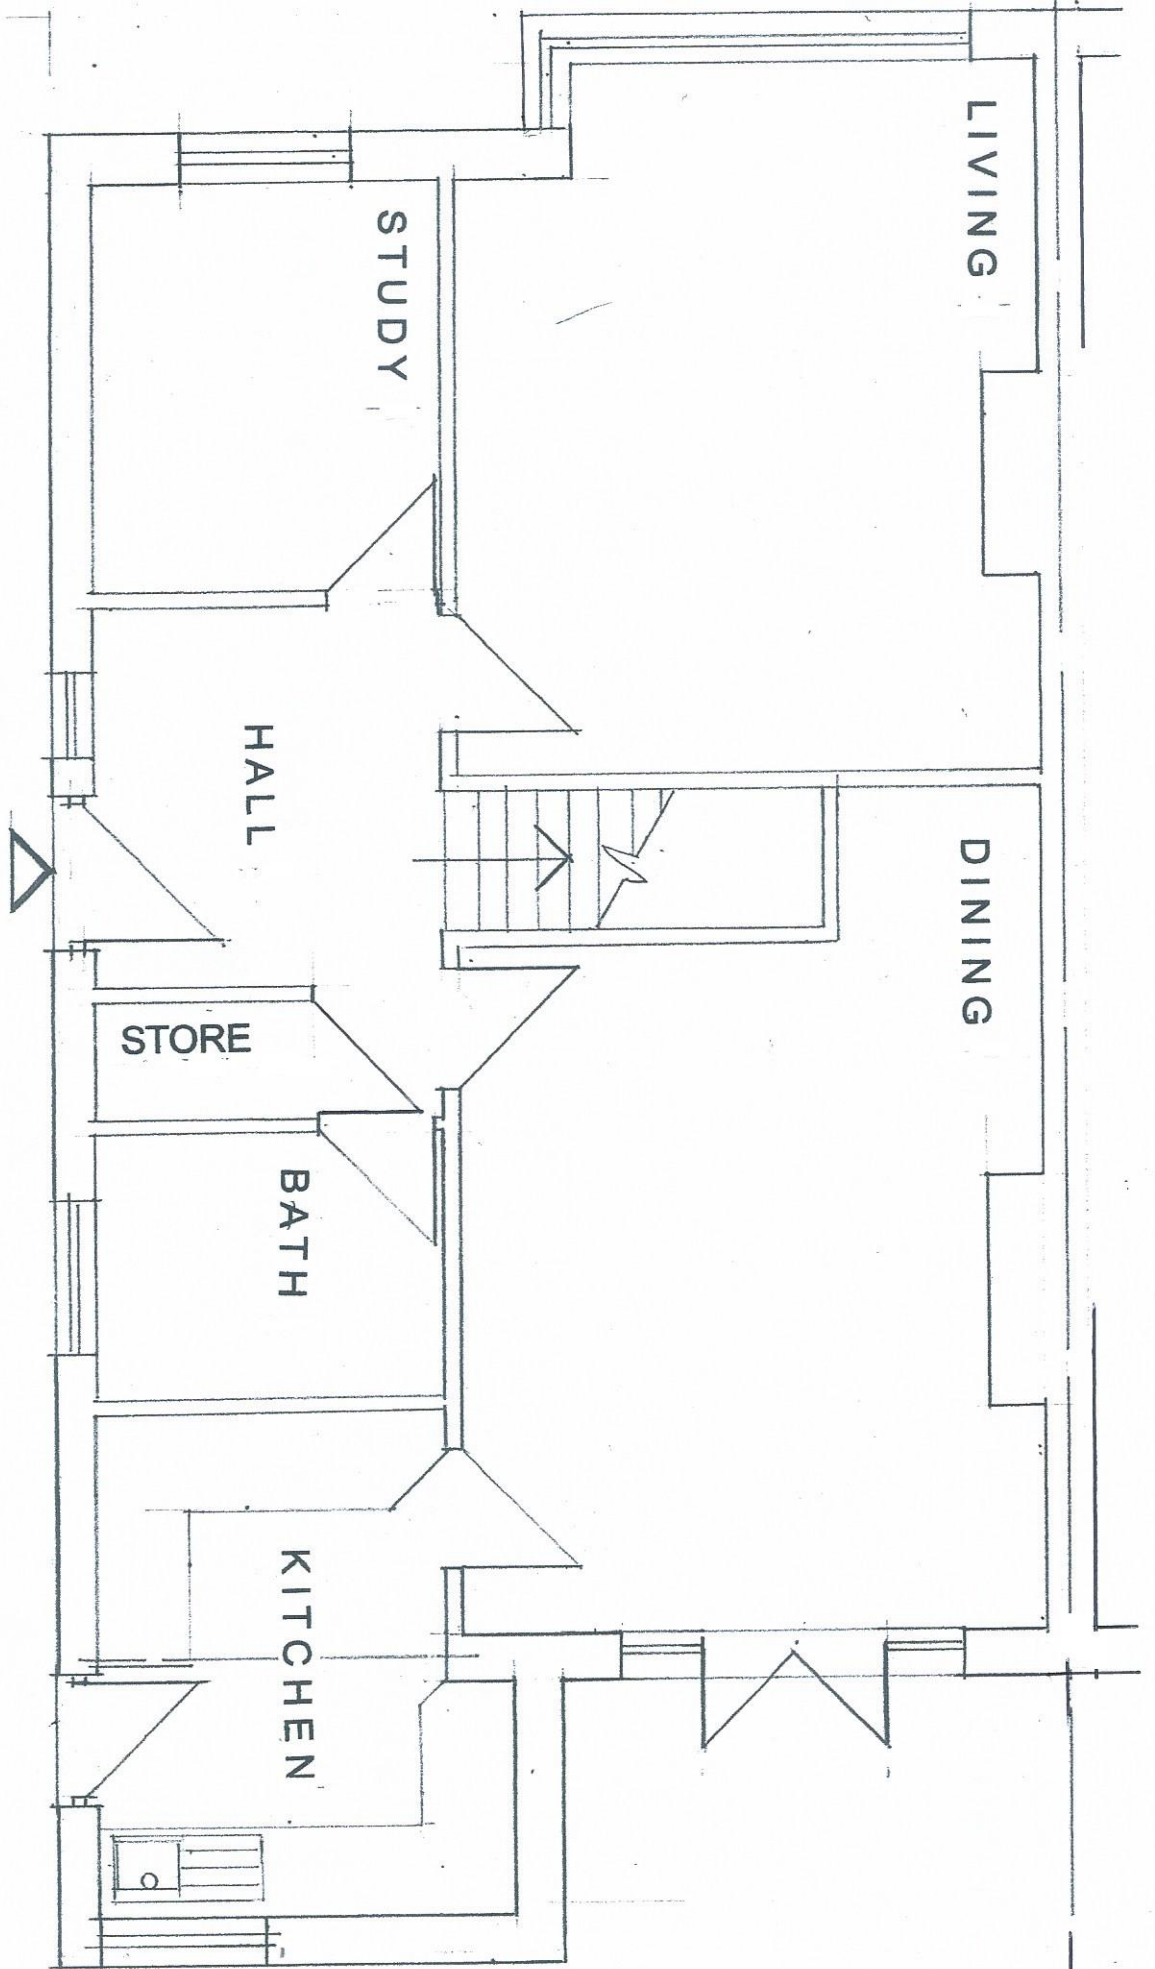

GROUND FLOOR EXISTING

REAR GARDEN

LOCATION
5 RIVERVIEW ROAD KT19 0LF

TITLE
SINGLE STOREY REAR EXTENSION

SCALE
1:50 @ A4



DATE
08/21

DRAWING NUMBER
RR/08/21/2