



REVISION	DESCRIPTION	DATE
-	-	-
-		

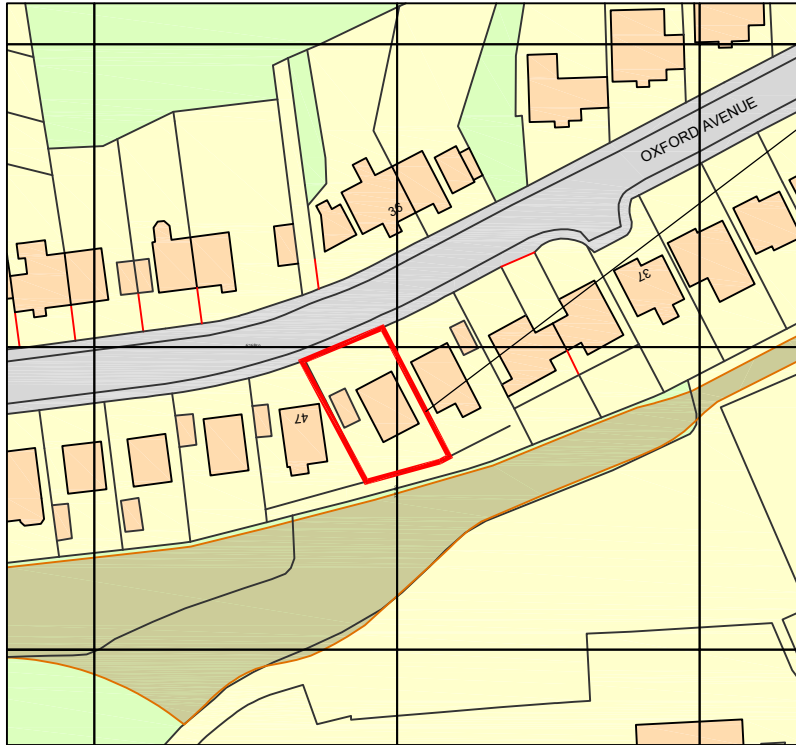

locus of proposal

Ordnance Survey, (c) Crown Copyright 2021. All rights reserved. Licence number 100022432

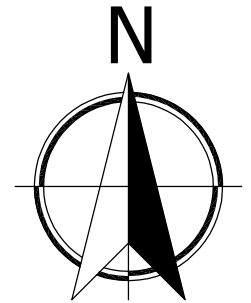

**1:1250 SCALEBAR**

CLIENT Gavin and Catriona Morrison			PROJECT TITLE <b>Alterations and extension of dwellinghouse</b>				
PROJECT ADDRESS 45 Oxford Avenue, Gourock			DRAWING TITLE Location Plan				
DRAWING STATUS <b>WARRANT</b>	PAPER SIZE A4	DRAWING NUMBER 21002_LP	REVISION -	SCALE 1:1250	DATE 06/07/21	DRAWN BY DN	CHCK'D BY -



**nicholson  
mcshane  
architects**

SUITE 1-01, CUSTOM HOUSE,  
CUSTOM HOUSE PLACE,  
GREENOCK, PA15 1EQ

e. [info@nicholsonmcshane.co.uk](mailto:info@nicholsonmcshane.co.uk)  
t. 01475 325025  
w. [nicholsonmcshane.co.uk](http://nicholsonmcshane.co.uk)



NICHOLSON McSHANE ARCHITECTS IS THE TRADING NAME OF NICHOLSON McSHANE CHARTERED ARCHITECTS LTD. COPYRIGHT RESERVED