

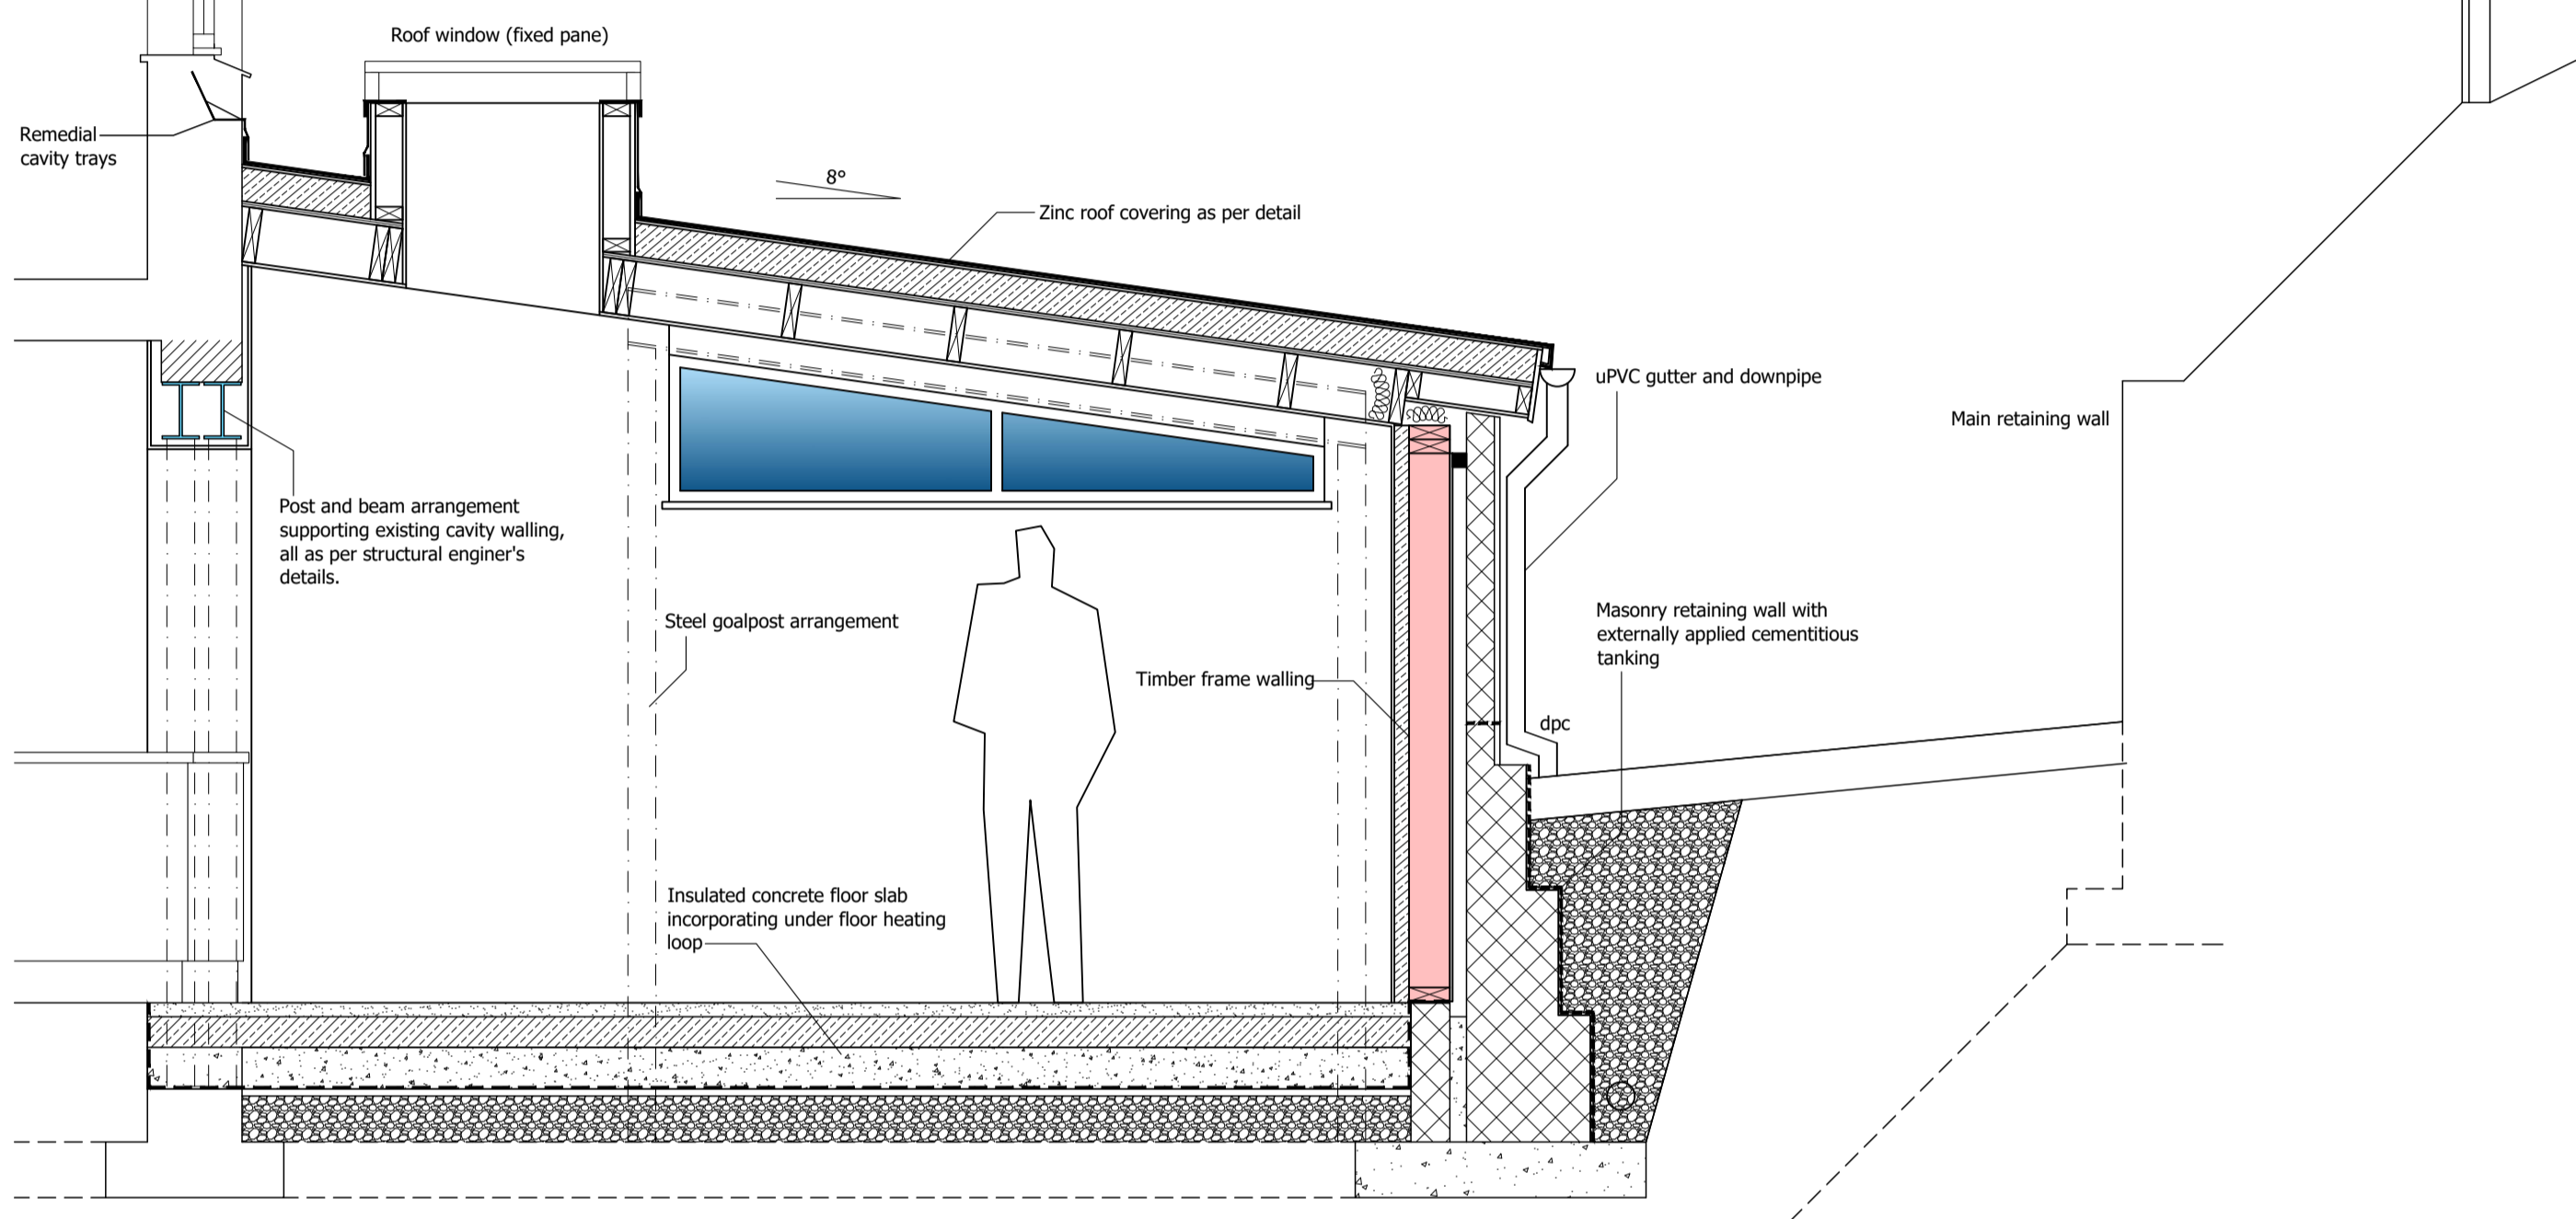



REVISION	DESCRIPTION	DATE

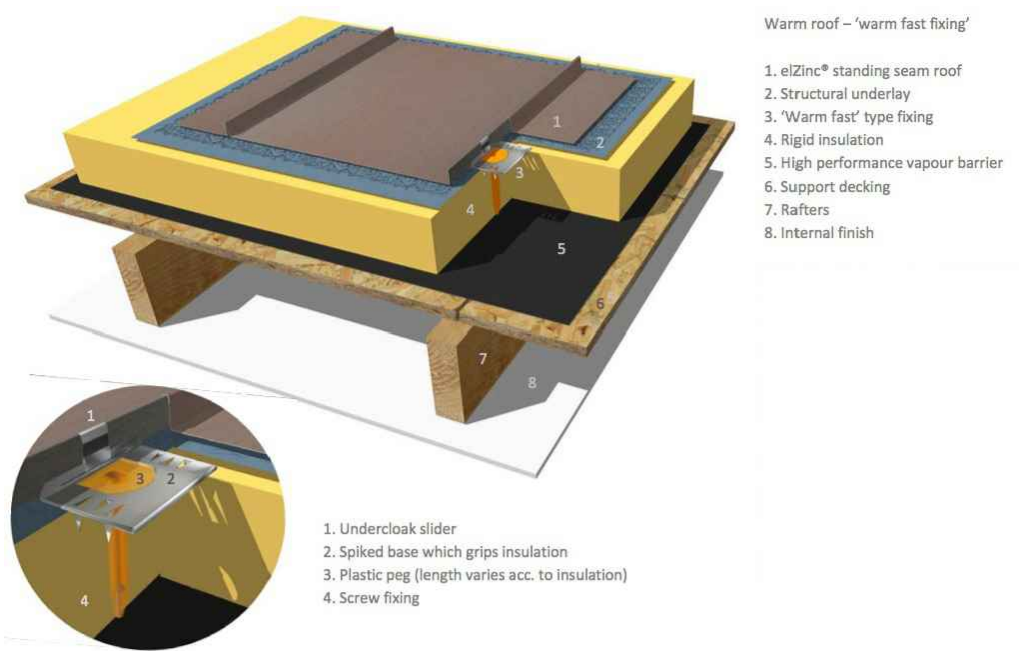


SECTION A-A AS PROPOSED

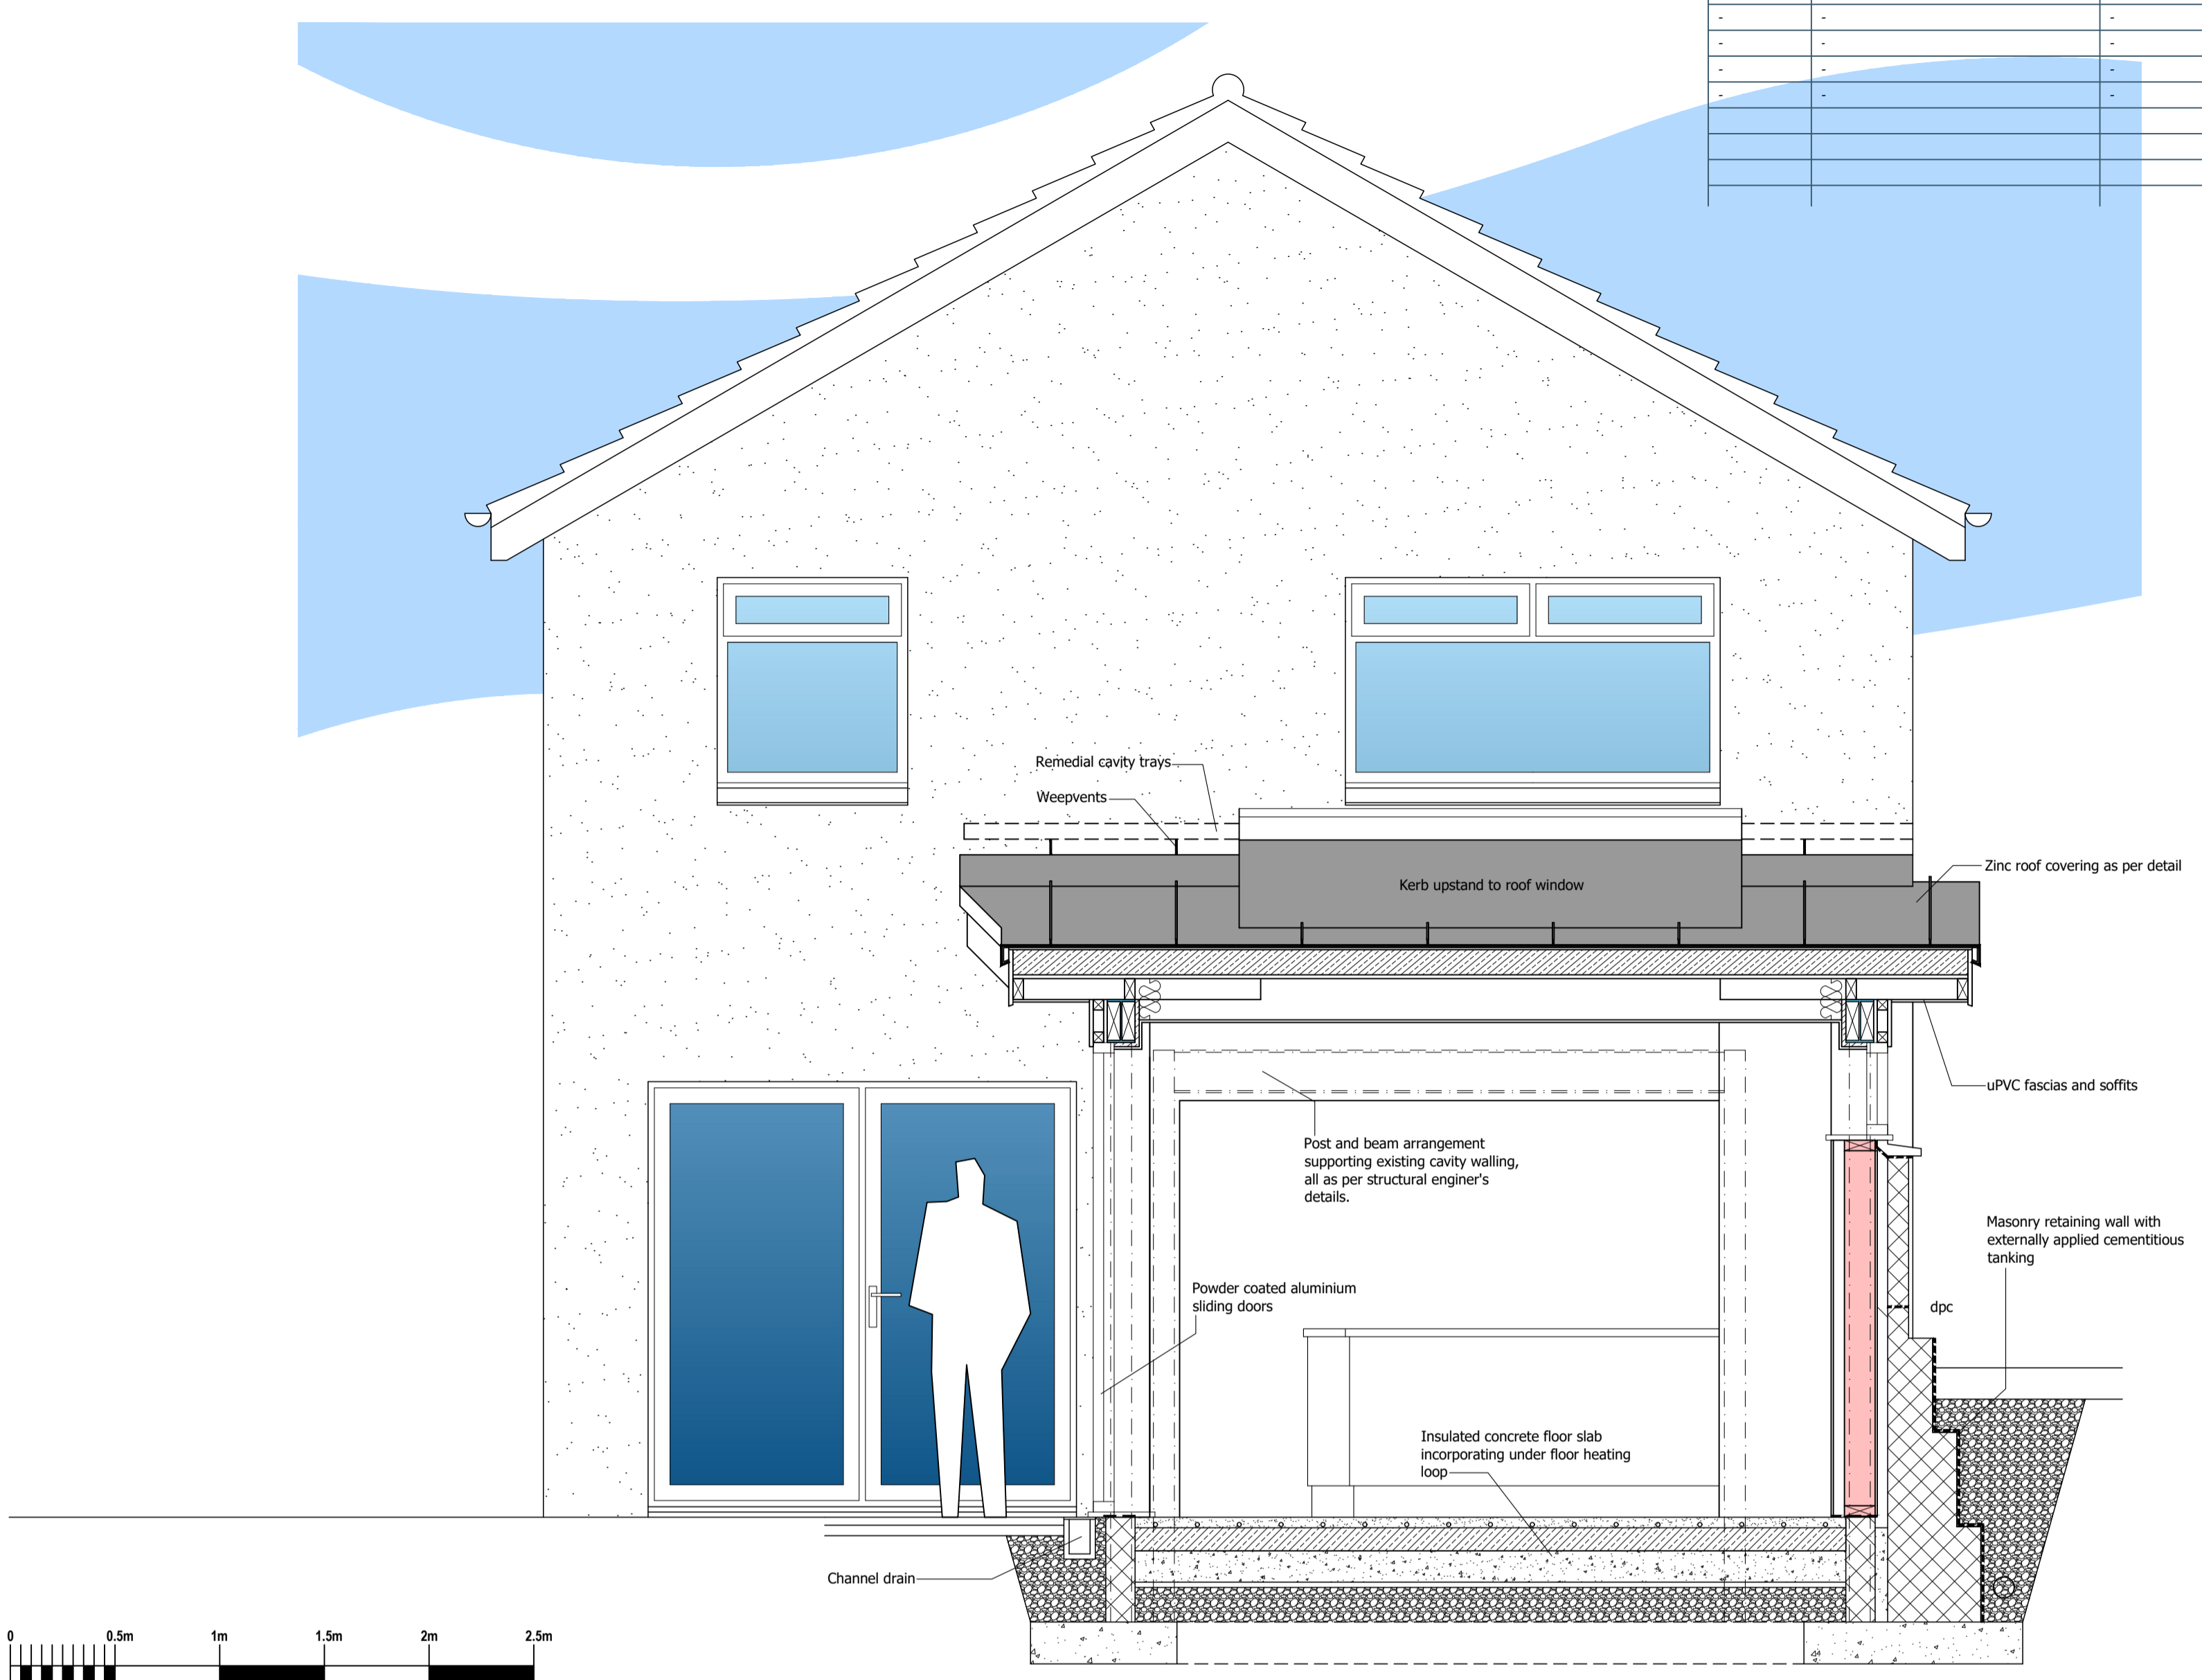


SECTION B-B AS PROPOSED

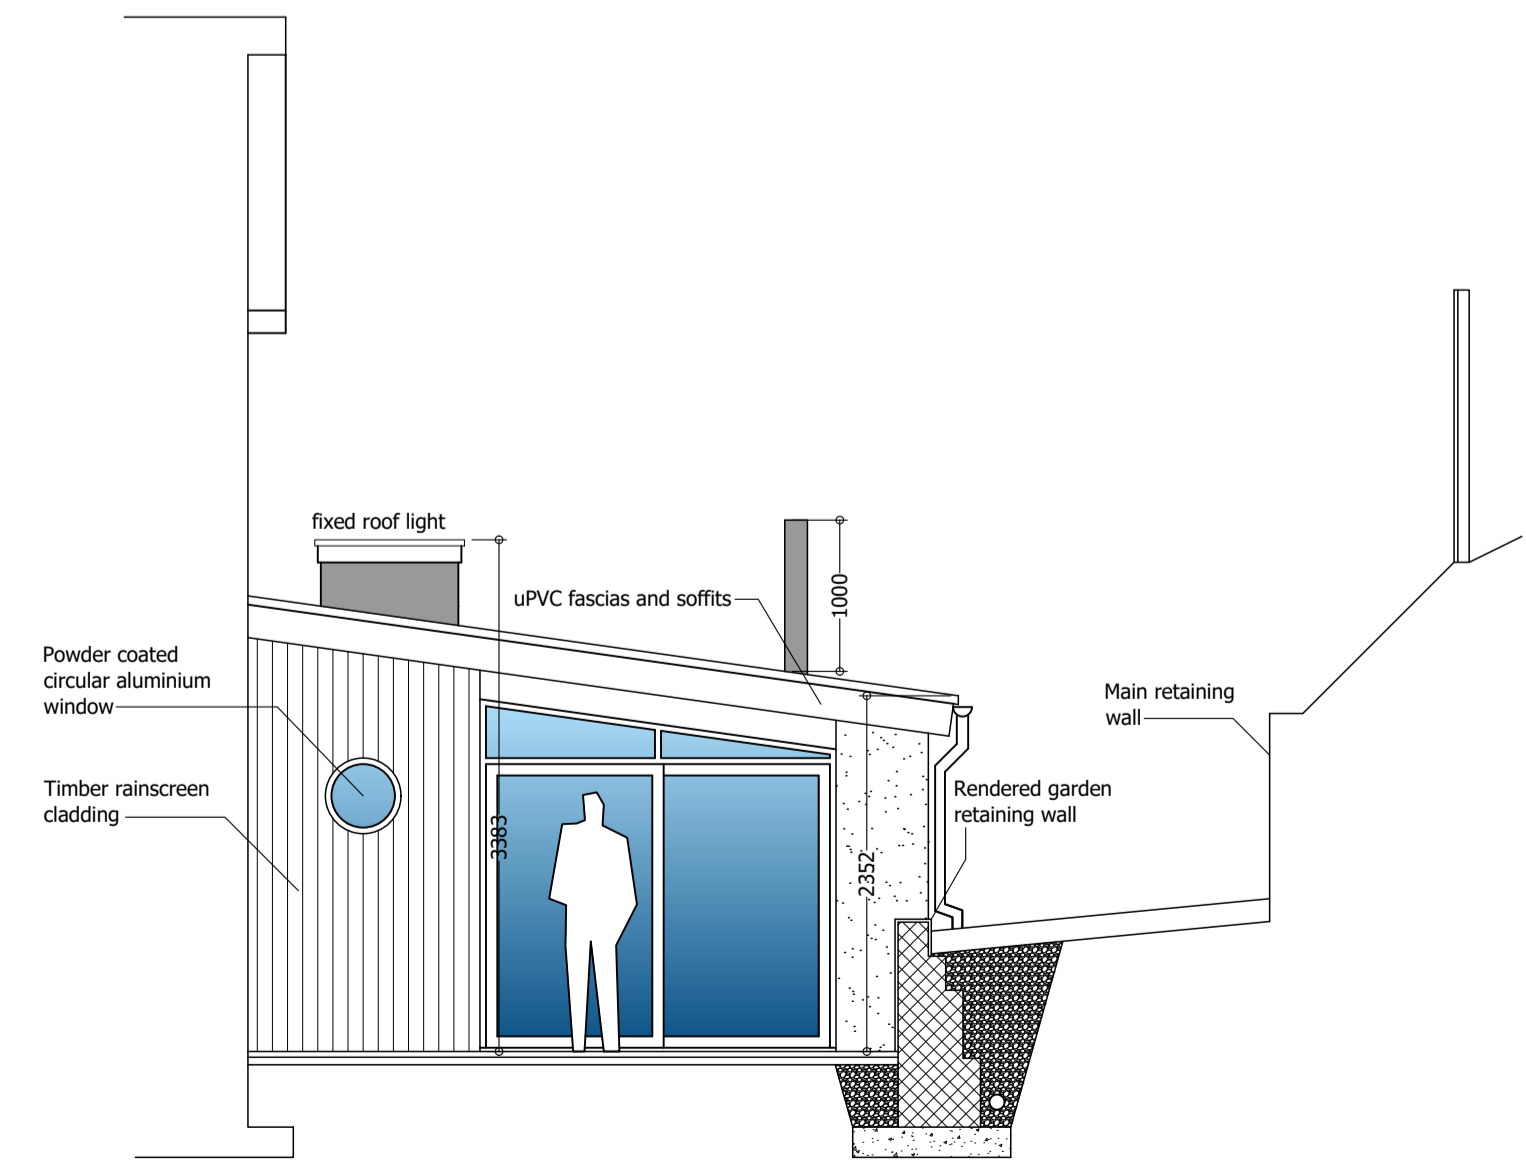

ELEVATION TO WEST AS PROPOSED 1:50

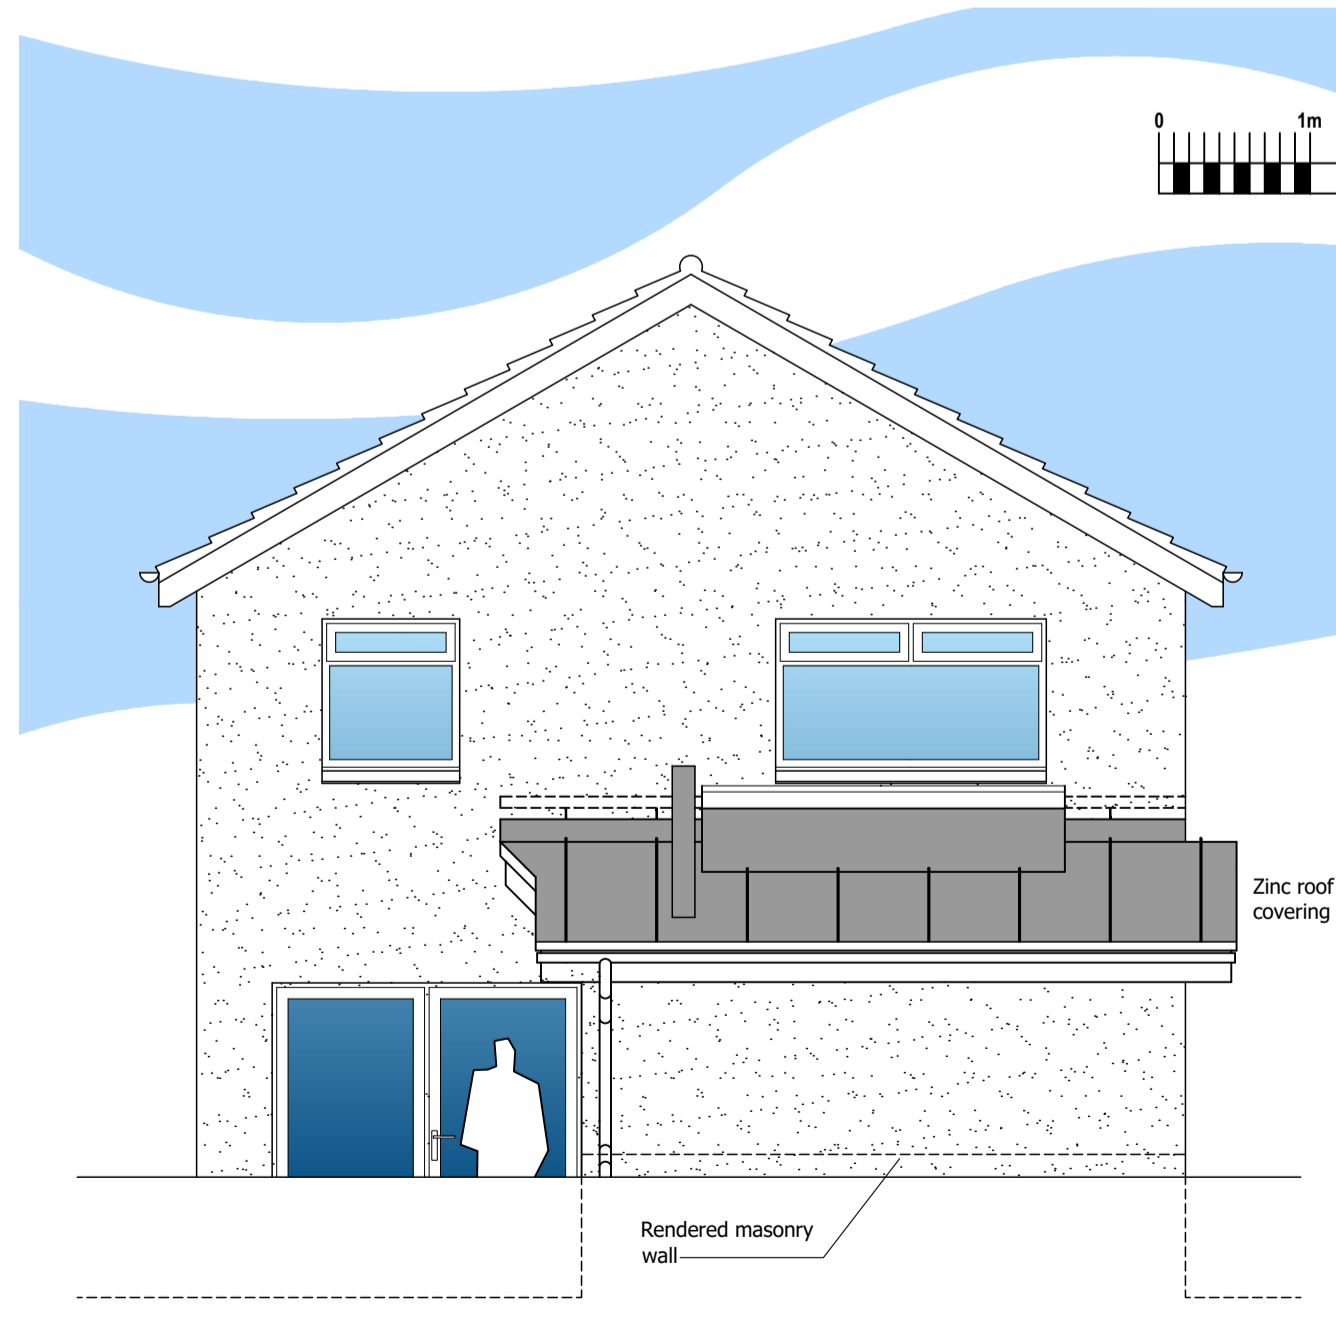

ELEVATION TO SOUTH AS PROPOSED 1:50

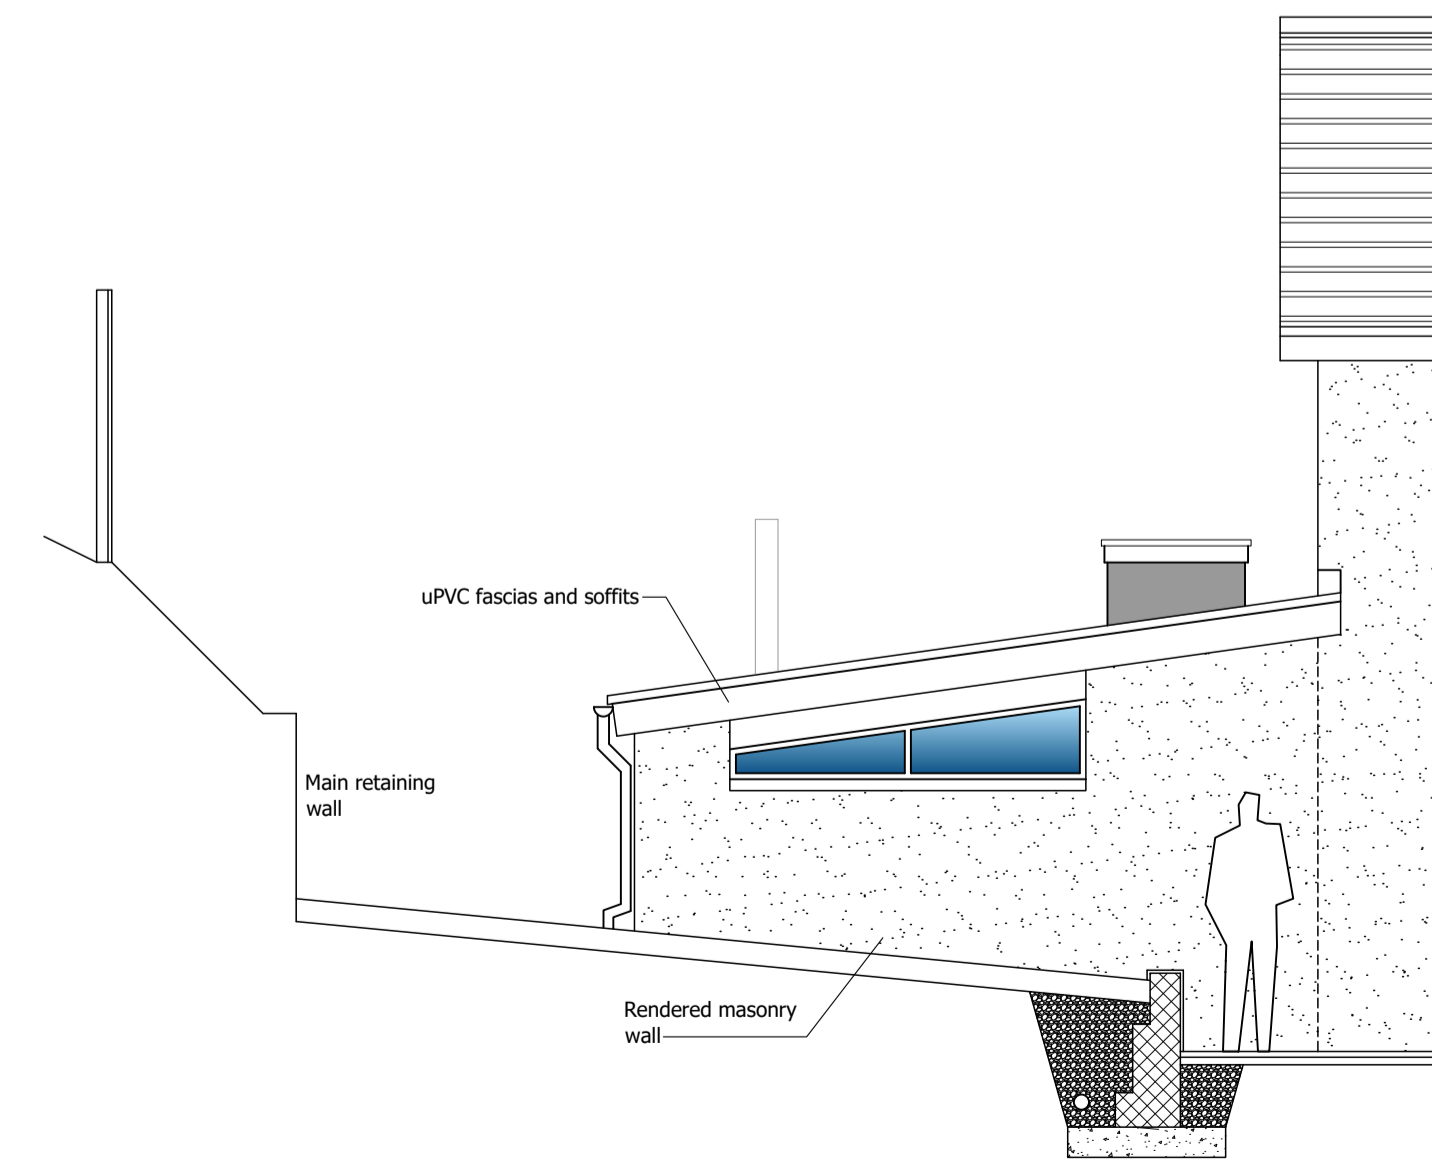

ELEVATION TO EAST AS PROPOSED 1:50



SUITE 1-01, CUSTOM HOUSE,
CUSTOM HOUSE PLACE,
GREENOCK, PA15 1EQ
e info@nicholsonmcshane.co.uk
t 01475 325025
w nicholsonmcshane.co.uk

CLIENT
Gavin and Catriona Morrison

PROJECT TITLE
Alterations and extension of dwellinghouse

PROJECT ADDRESS
45 Oxford Avenue, Gourock

DRAWING TITLE
Sections and elevations as proposed

DRAWING STATUS
BUILDING WARRANT

PAPER SIZE
A1

DRAWING NUMBER
21002_E.003

REVISION
/

SCALE
1:25 & 1:50

DATE
June 2021

DRAWN BY
DN

CHECKED BY
-



NICHOLSON MC SHANE ARCHITECTS IS THE TRADING NAME OF NICHOLSON MC SHANE CHARTERED ARCHITECTS LTD. COPYRIGHT RESERVED