


Application for Conservation Area Consent  
for installation of an Air Source Heat Pump  
Appliance.

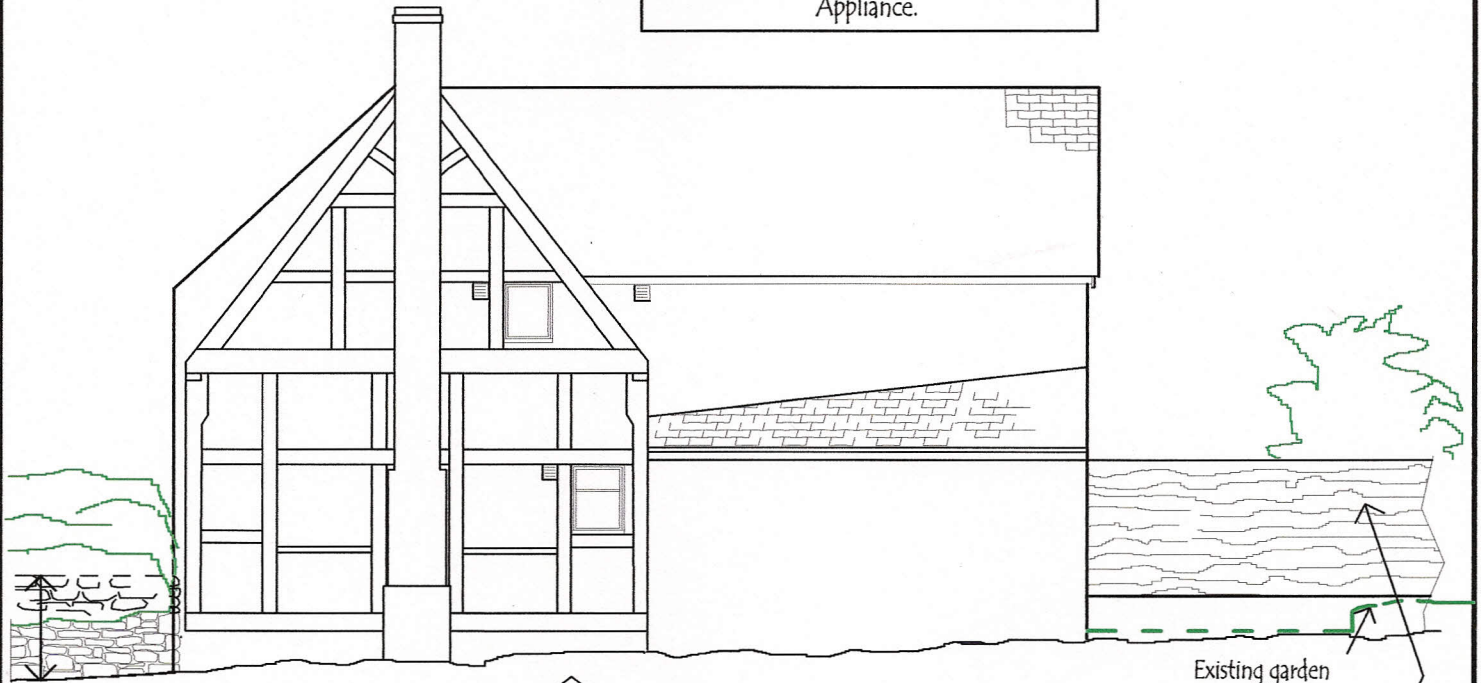


Side Elevation (North, facing farm-track)

Dry stone wall (dim on Farm Track side)  
1.300 Metres high with hedge above.

Existing garden  
ground level.

Existing waney edged oak  
plank fence to rear garden.

EXISTING SOLAR HOT WATER HEATING PANEL  
Providing domestic hot water.

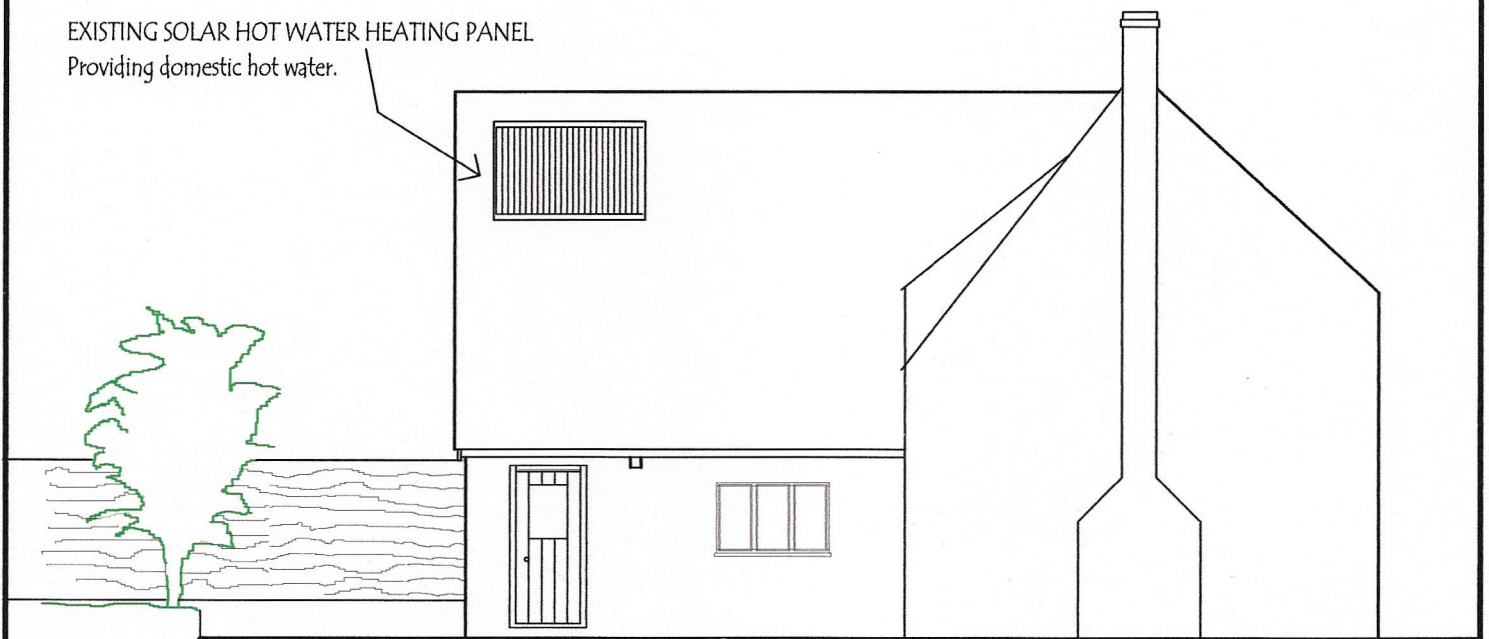

Side Elevation (South)