

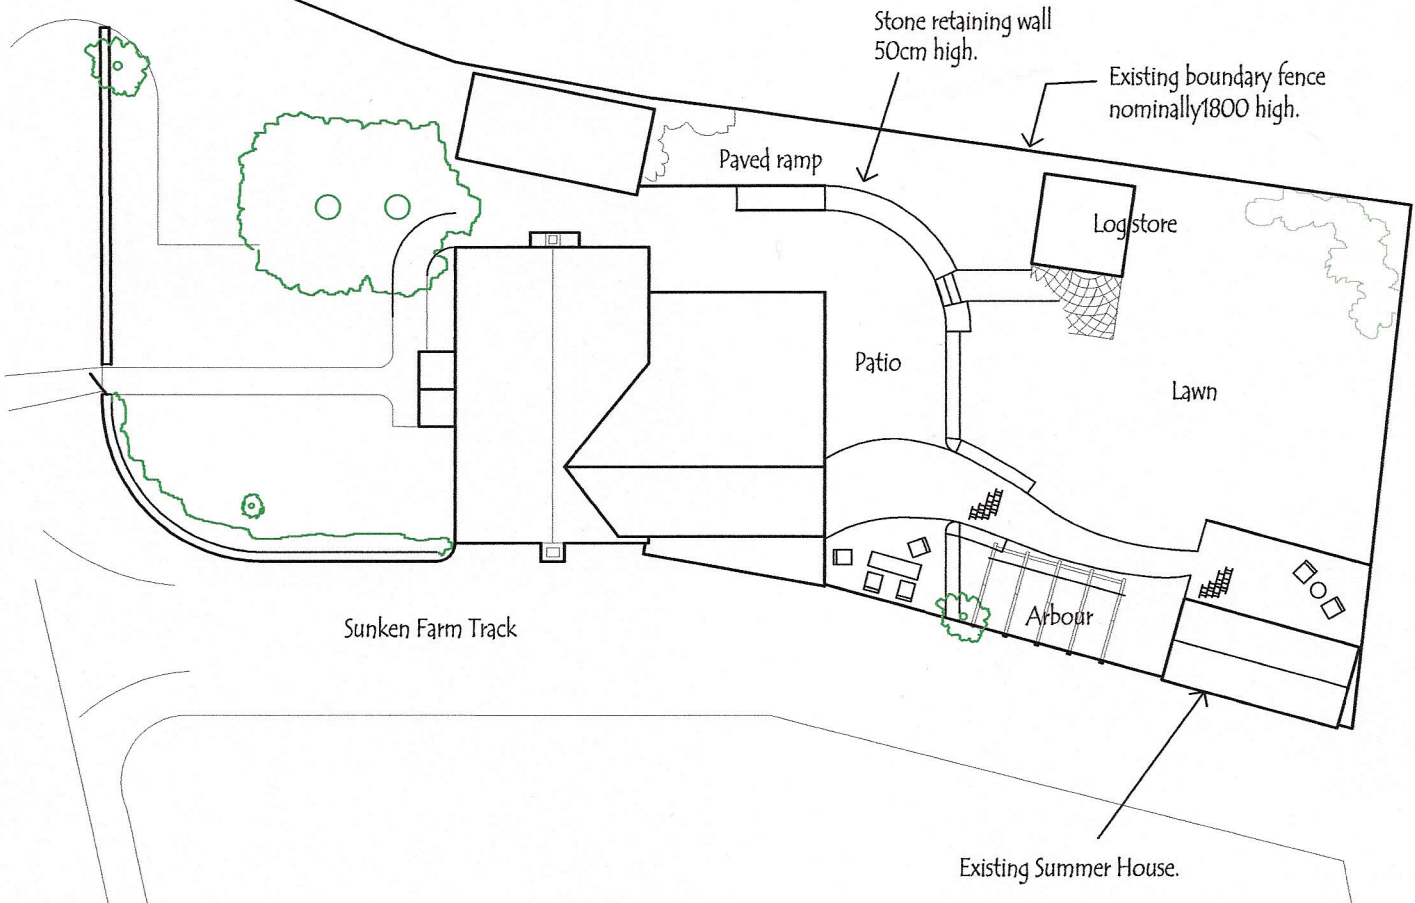


Application for Conservation Area Consent for installation of an Air Source Heat Pump Appliance.

Existing Grounds Plan

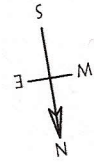

North Elevation of Existing Grounds

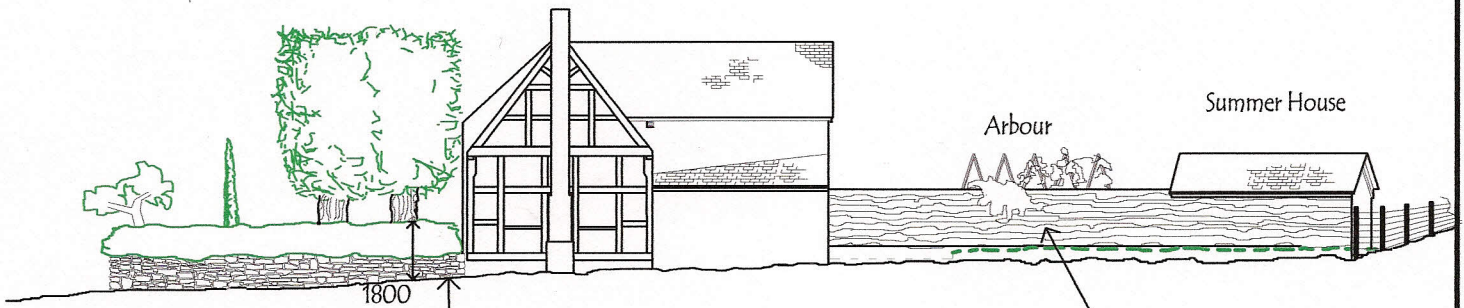

The sunken track is some 350mm lower than the garden level at the installation site. The track gently shelves in an Easterly Direction towards the Road.

Waney edged fence is 1800mm above garden ground level.