
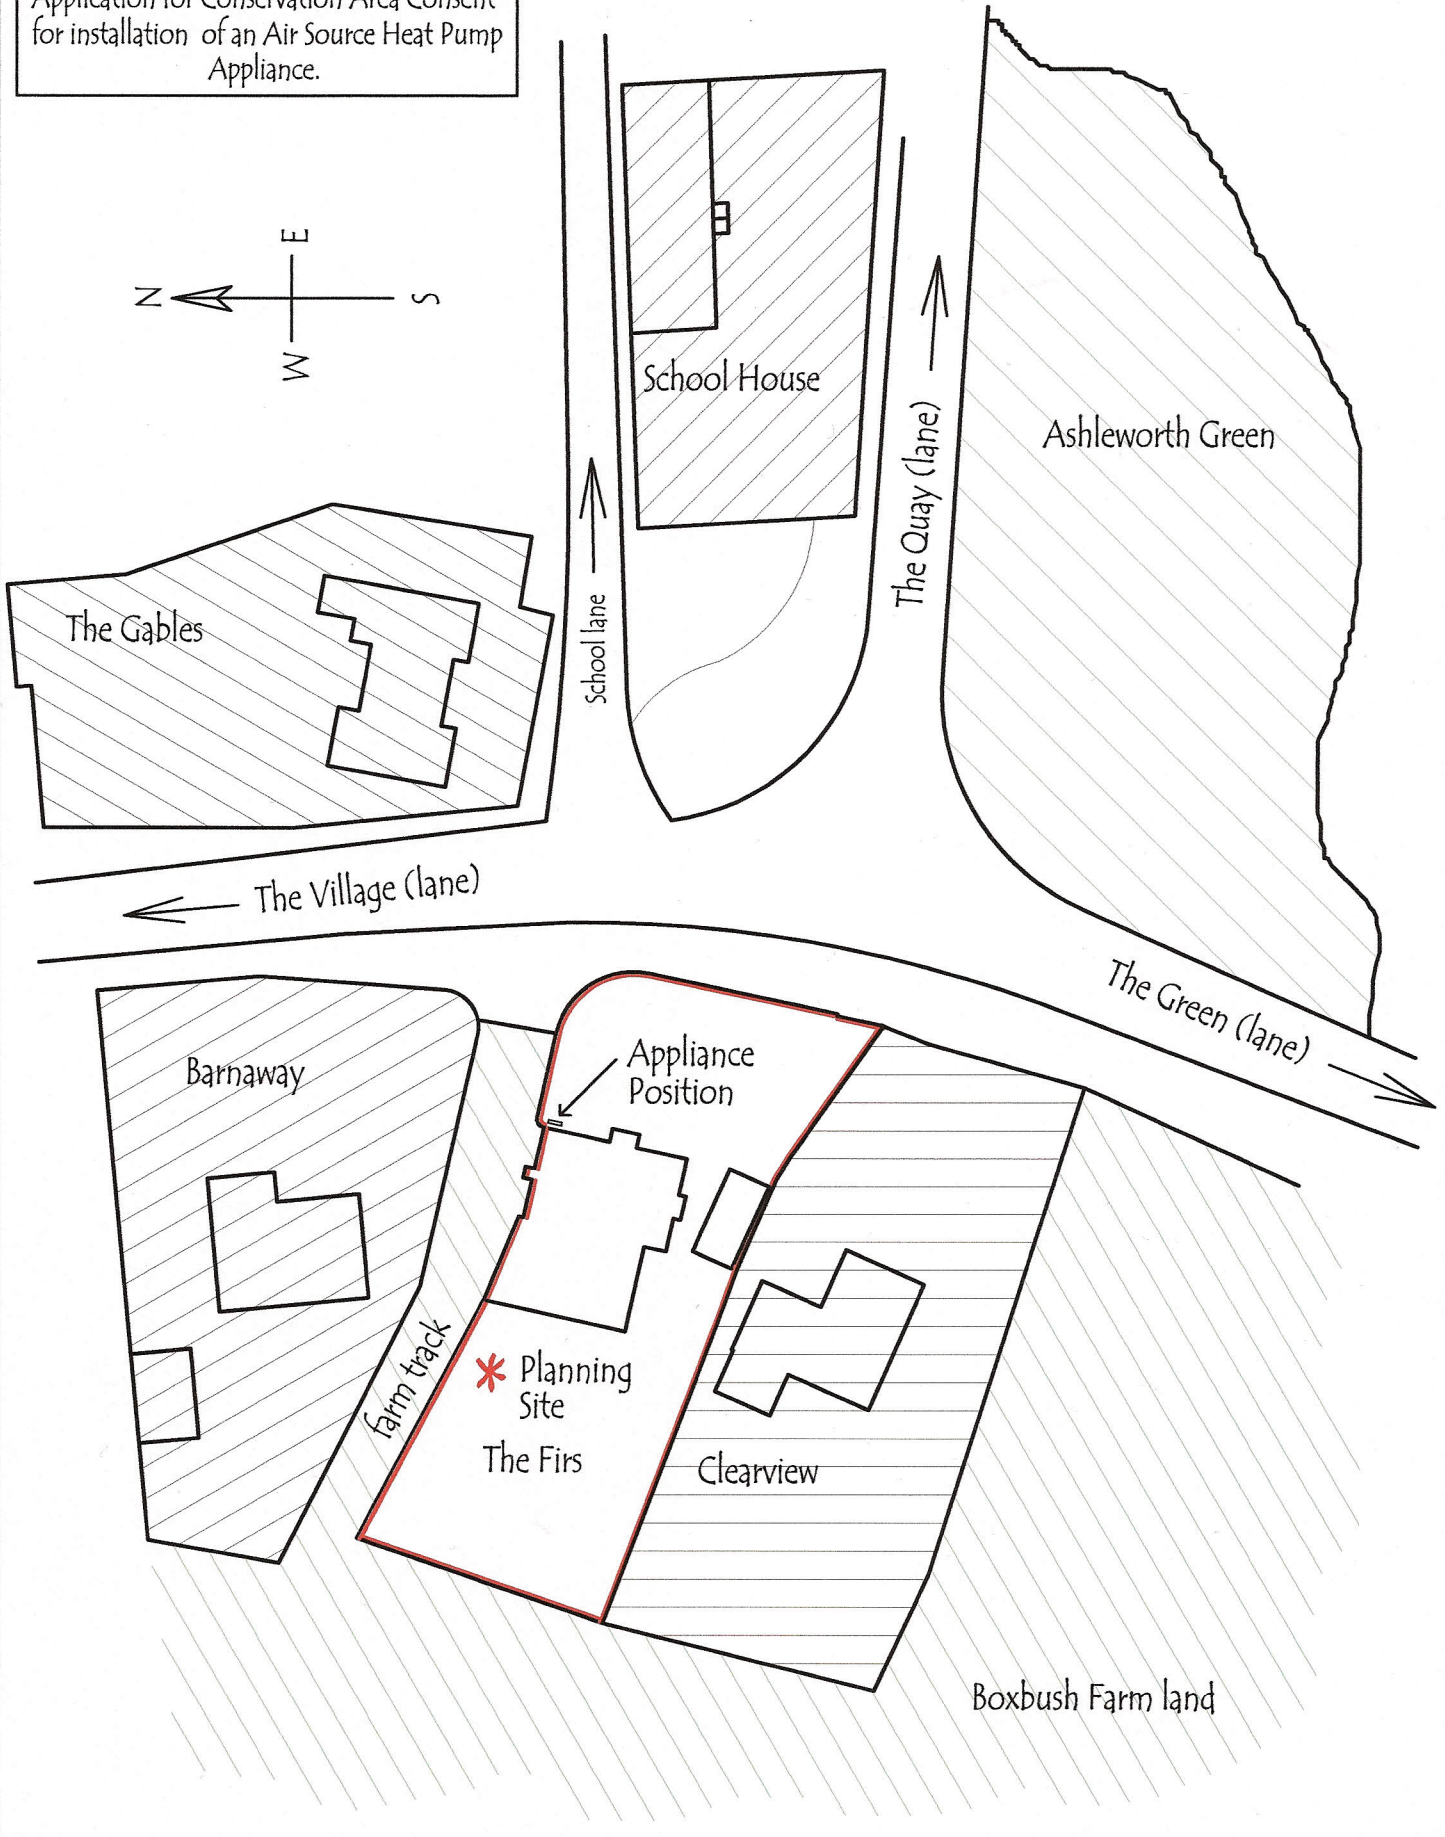


Application for Conservation Area Consent for installation of an Air Source Heat Pump Appliance.

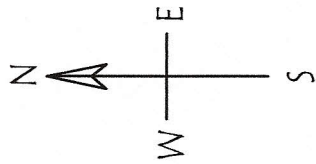

The Gables

School House

Ashleworth Green

The Village (lane)

Barnaway

Appliance Position

* Planning Site

The Firs

Clearview

The Green (lane)

Boxbush Farm land