
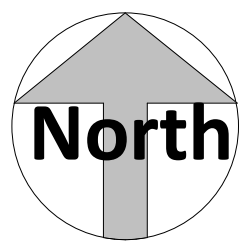


1

# Site Location Plan

1 : 1250

© This drawing is the property of Bluetime Retail Ltd who retain the sole copyright of its contents & it may not be reproduced in part or in whole without written permission

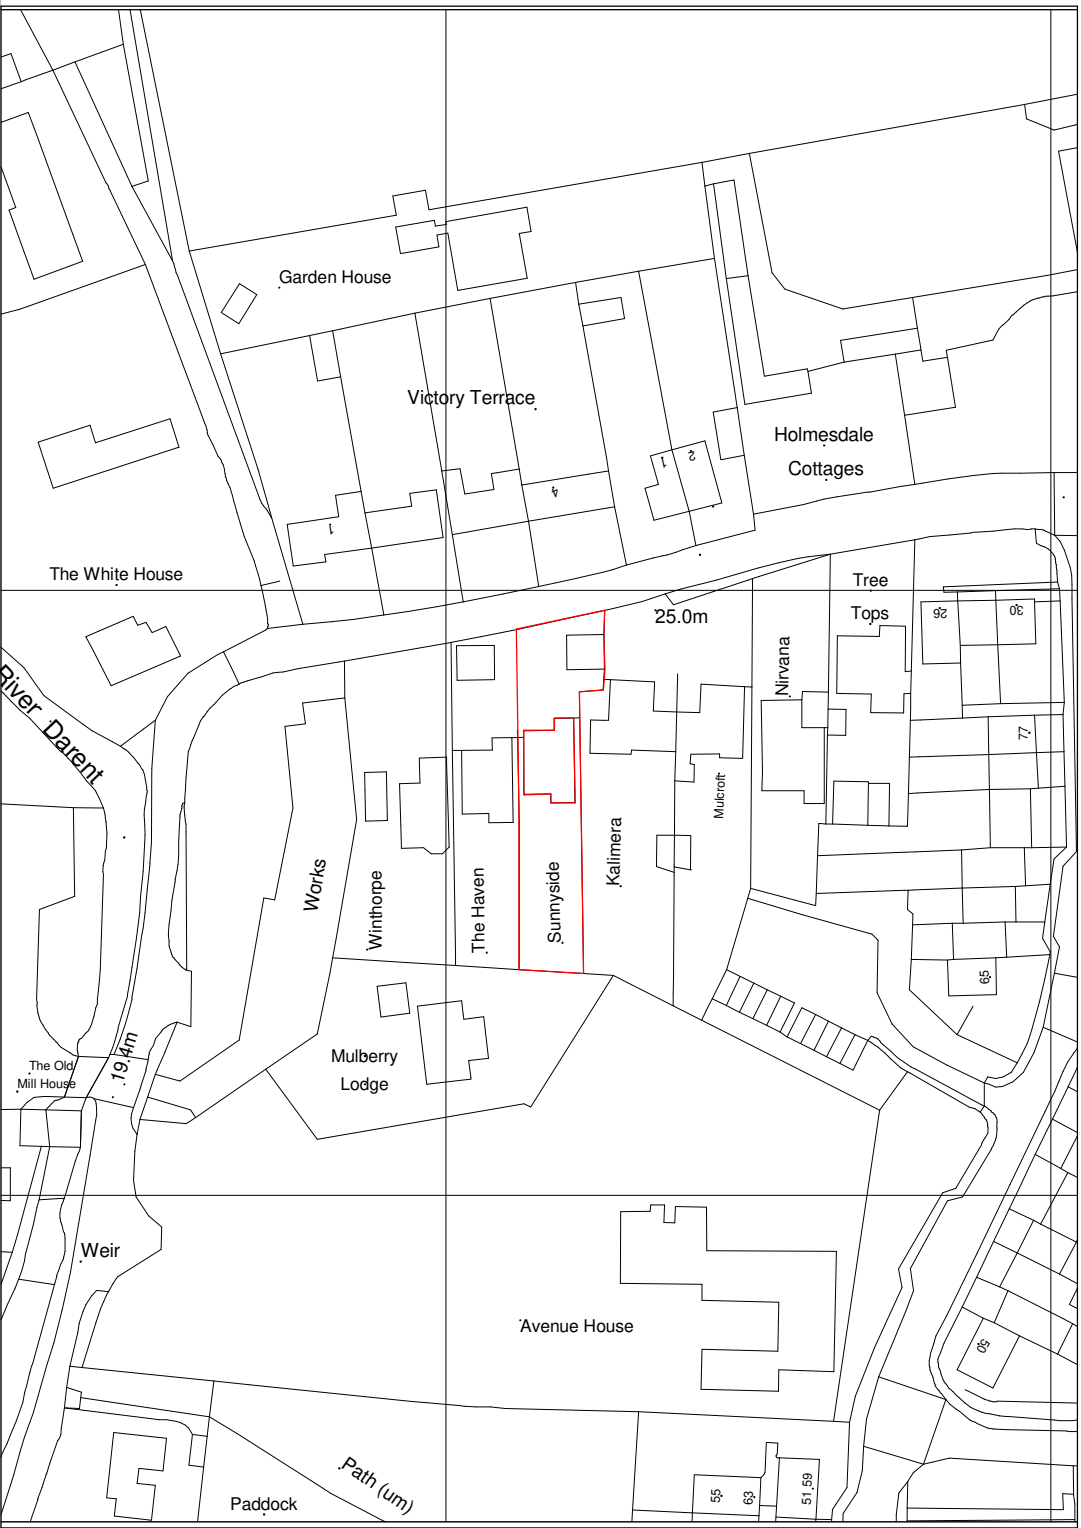

Amendments			
Rev	Int.	Date	Description

Project:

**S. Bland**  
**Sunnyside Holmesdale Hill,**  
**South Darent, Dartford,**  
**Kent, DA4 9DN**

Title:

**Planning Drawings**  
**Location plan 1-1250**

Bluetime Retail Ltd /  
 Bluetime Home  
 Design LLP. Design,  
 Project  
 Management, Build



Thames Innovation  
 Center, Veridion  
 Way, Veridion Park,  
 Erith, Kent DA18 4AL

**Tel: 01322 521026**

**Sunnyside Holmesdale Hill**

Drawn by:	Scale:	@A4	Date:
SB	1 : 1250		06/07/21

Drawing number:	Rev:
BL/DRG/13/05/21/ 01	

Do not scale from this drawing. Dimensions to be checked on site.

