


| rev | revision details | date |
|-----|------------------|----------|
| A | For Information | 03/08/21 |
| B | For Planning | 10/08/21 |

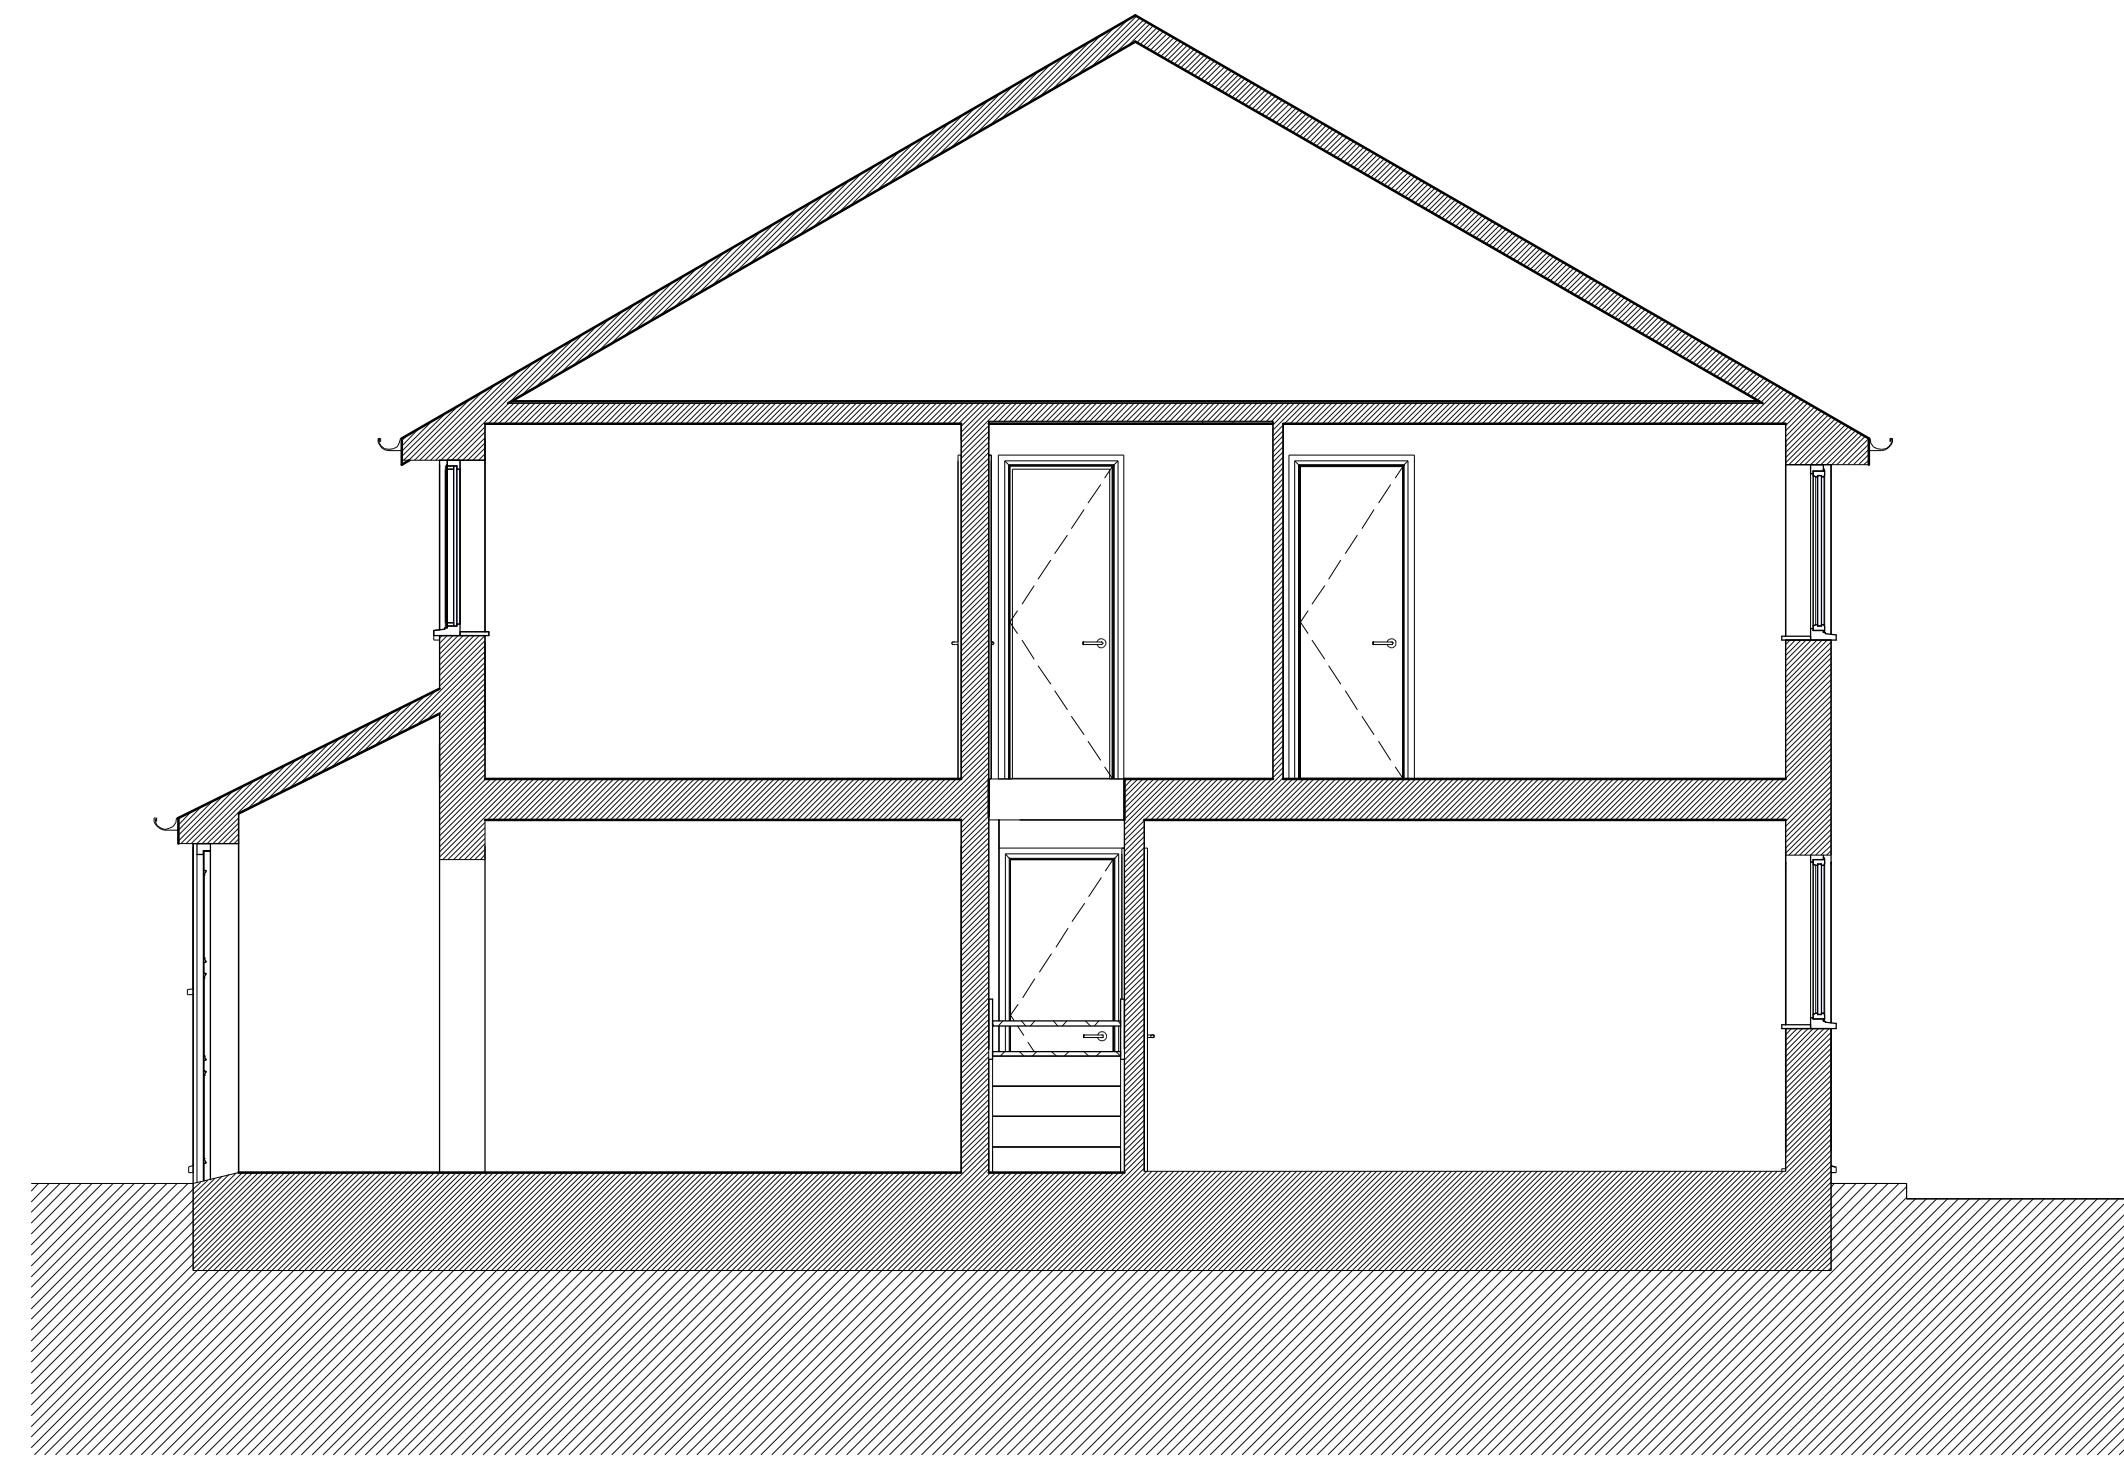


2 Existing Section 1 : 50



1 Proposed Section 1 : 50

NOTES:
 THIS DRAWING IS INDICATIVE ONLY AND MUST NOT BE REPRODUCED WITHOUT PERMISSION.
 THIS DRAWING IS FOR PLANNING PURPOSES ONLY AND MUST NOT BE USED FOR ANY OTHER PURPOSES.
 THE CONTRACTOR IS RESPONSIBLE FOR CHECKING DIMENSIONS ON SITE PRIOR TO BUILDING OR FABRICATION.

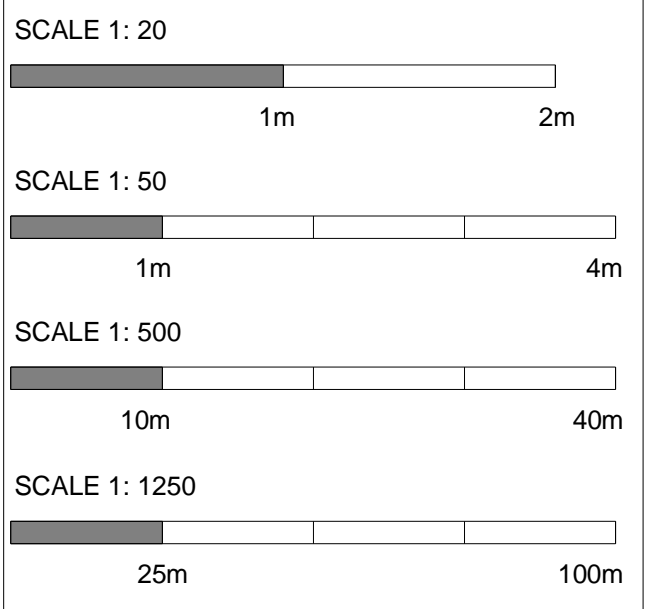

key risk

Job title
 15 Merton Avenue, Hartley, DA3 7EB

drawing title
 Proposed and Existing Section

| | | |
|---------------|--------------------|-----------------|
| job no. 33 | drawing no. 105 | revision B |
| scale @A1 | Issued to ML | Drawn by ALC |