


NOTES

Do not scale. All figured dimensions in mm and to be checked on site.

Ordnance Survey, (c) Crown Copyright 2013. All rights reserved. Licence number 100047474

rev.	description	date
------	-------------	------

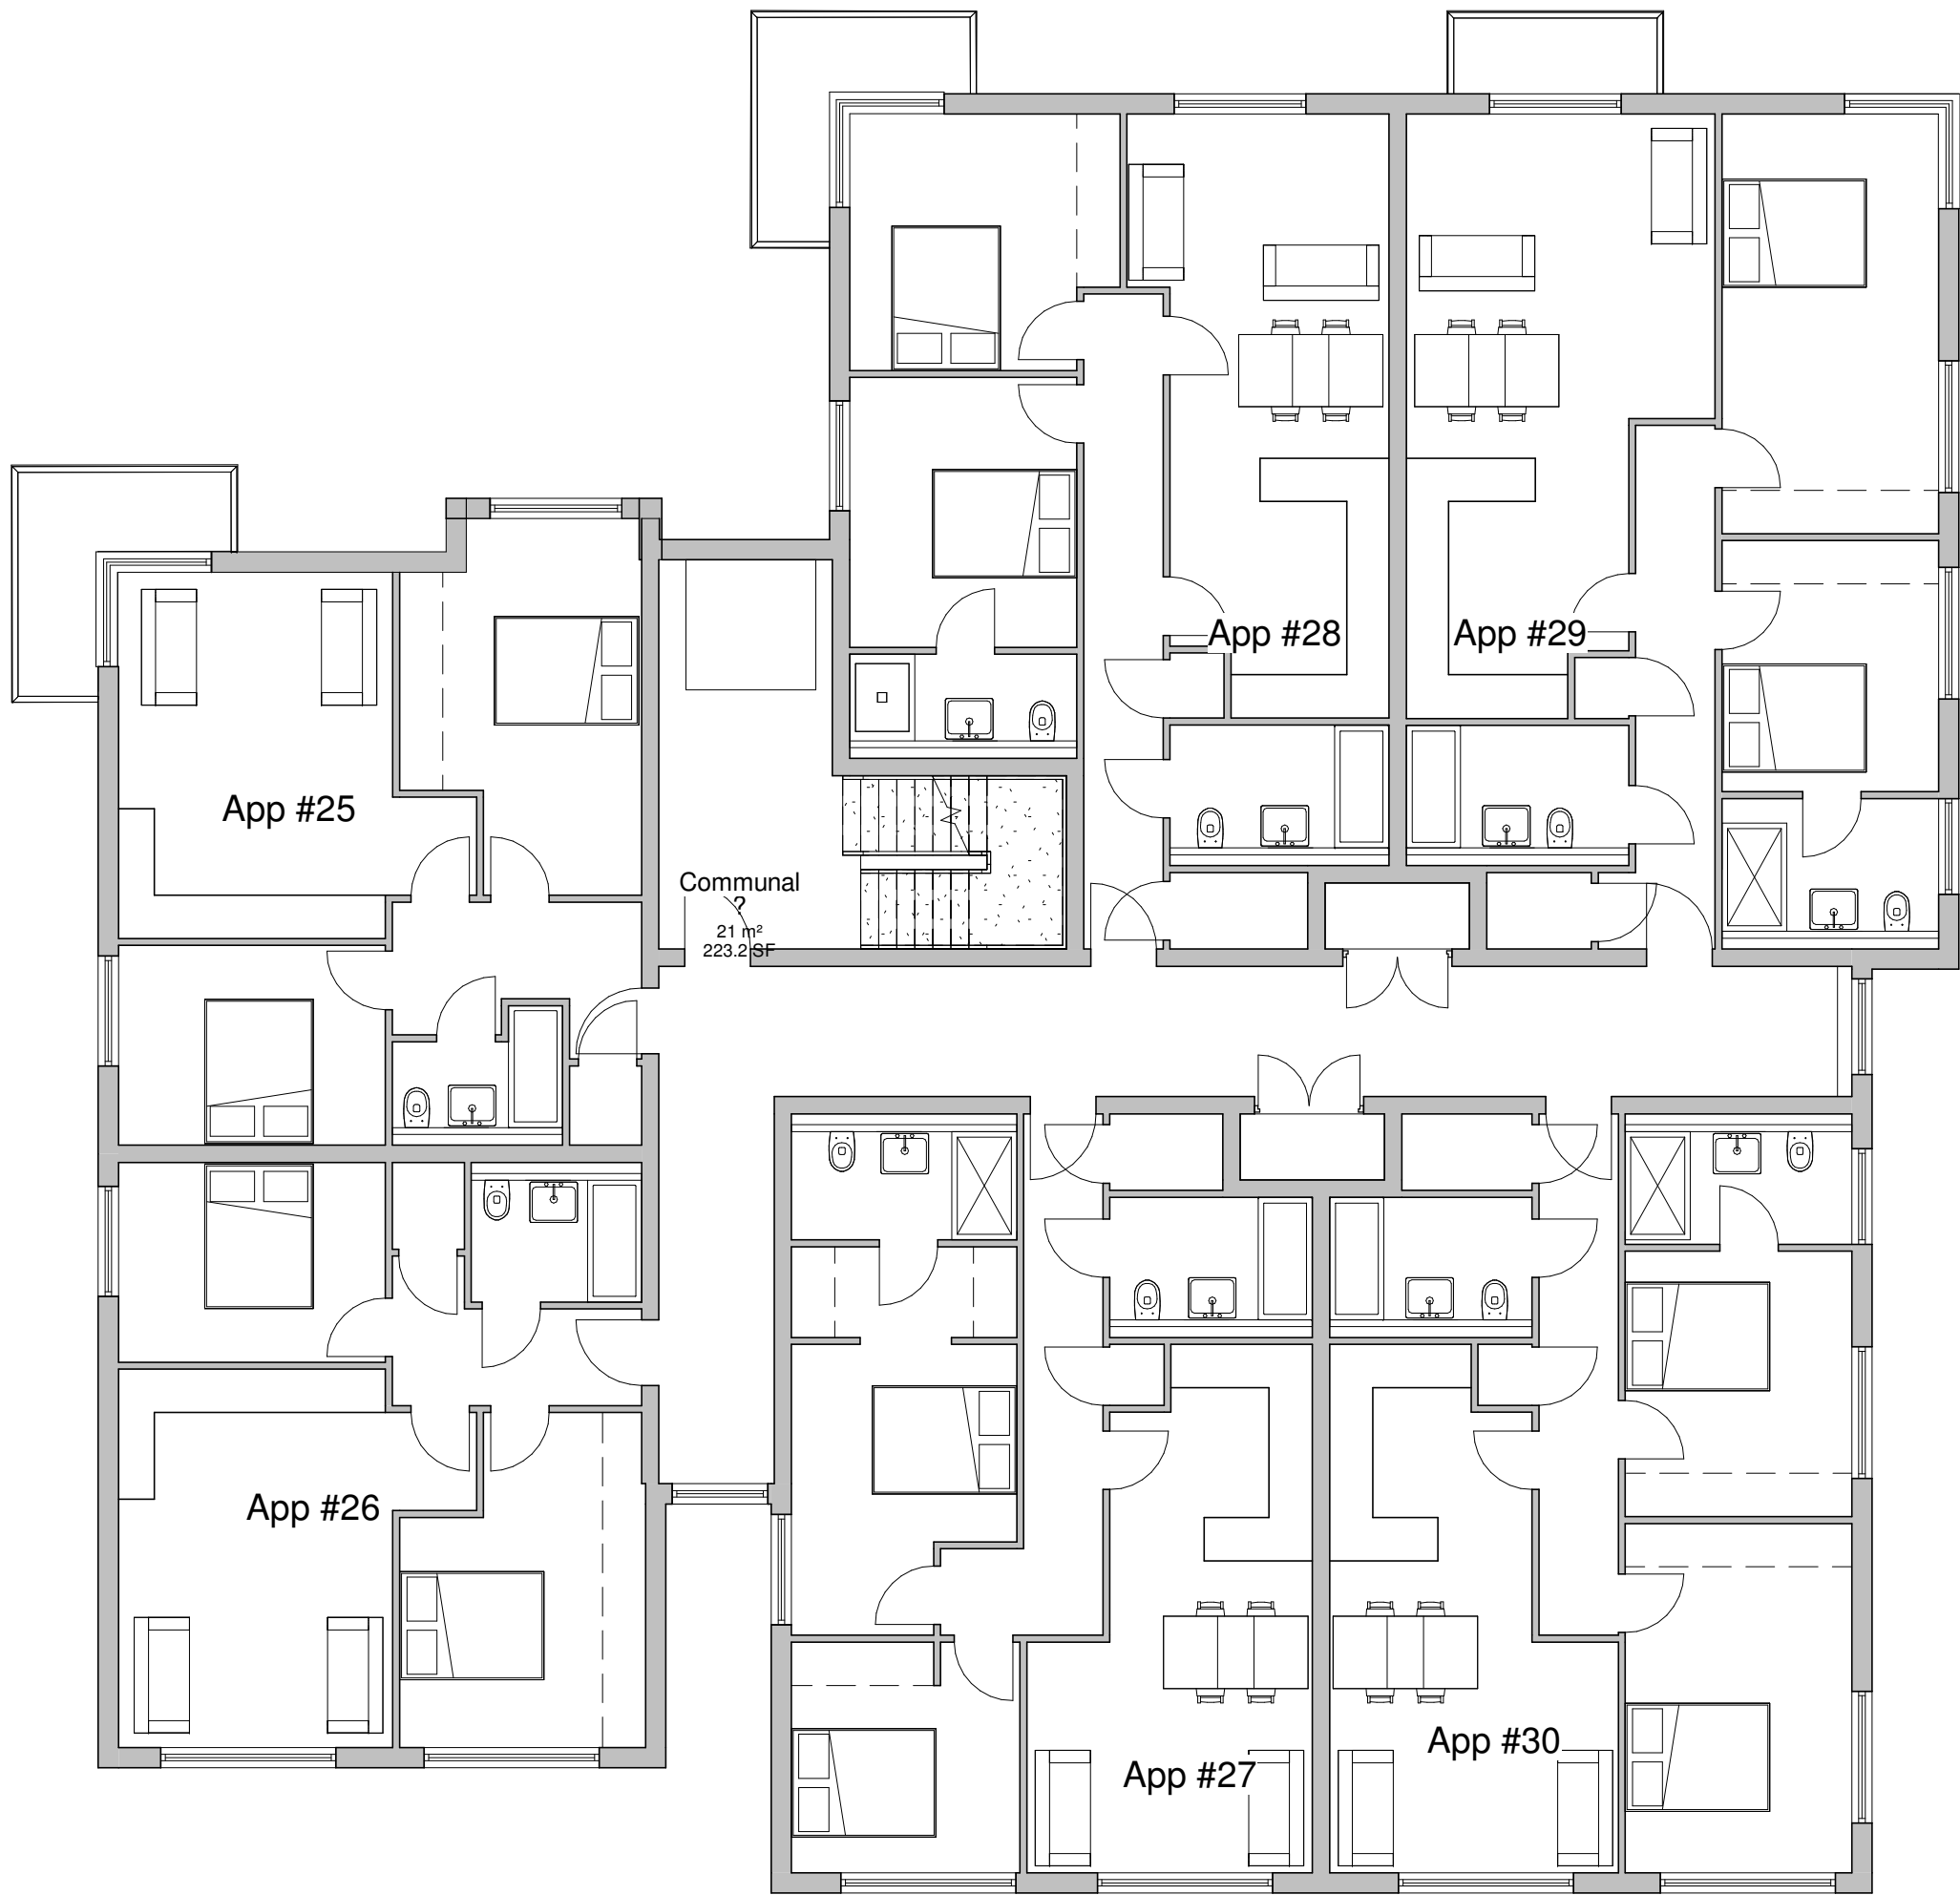

1 Level 1
1 : 100

qu-est design & planning
7 Henry Close
Battfield Enterprise Park
Shrewsbury
Shropshire
SY1 3TJ

tel: 01743 469928
email: info@qu-est.co.uk
web: www.qu-est.co.uk



project: Proposed Development Lord Hill, Abbey Foregate, Shrewsbury

client: SY Homes Ltd

drawing: First Flor Plan

scale 1 : 100 date 05/05/21

drawing no 1908-PL-24 rev