


PLANNING :- AS EXISTING

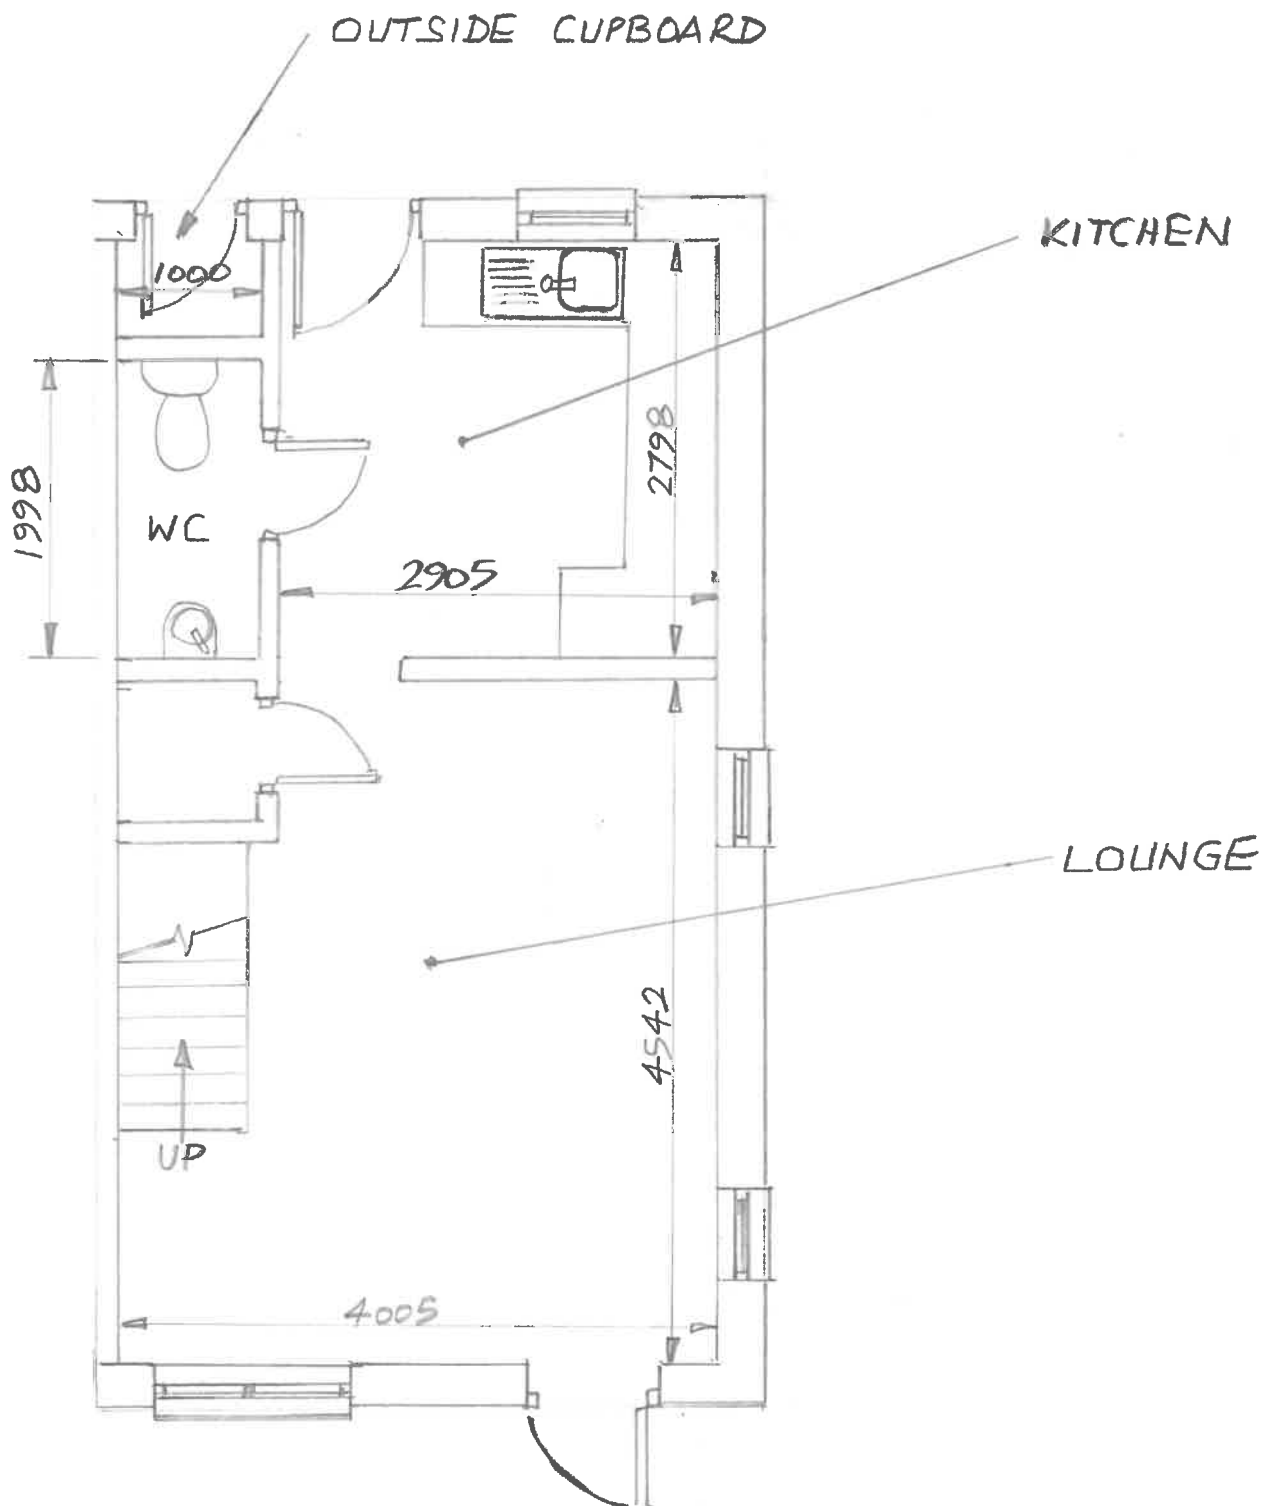

GROUND FLOOR

1:50