


PLANNING : - PROPOSED

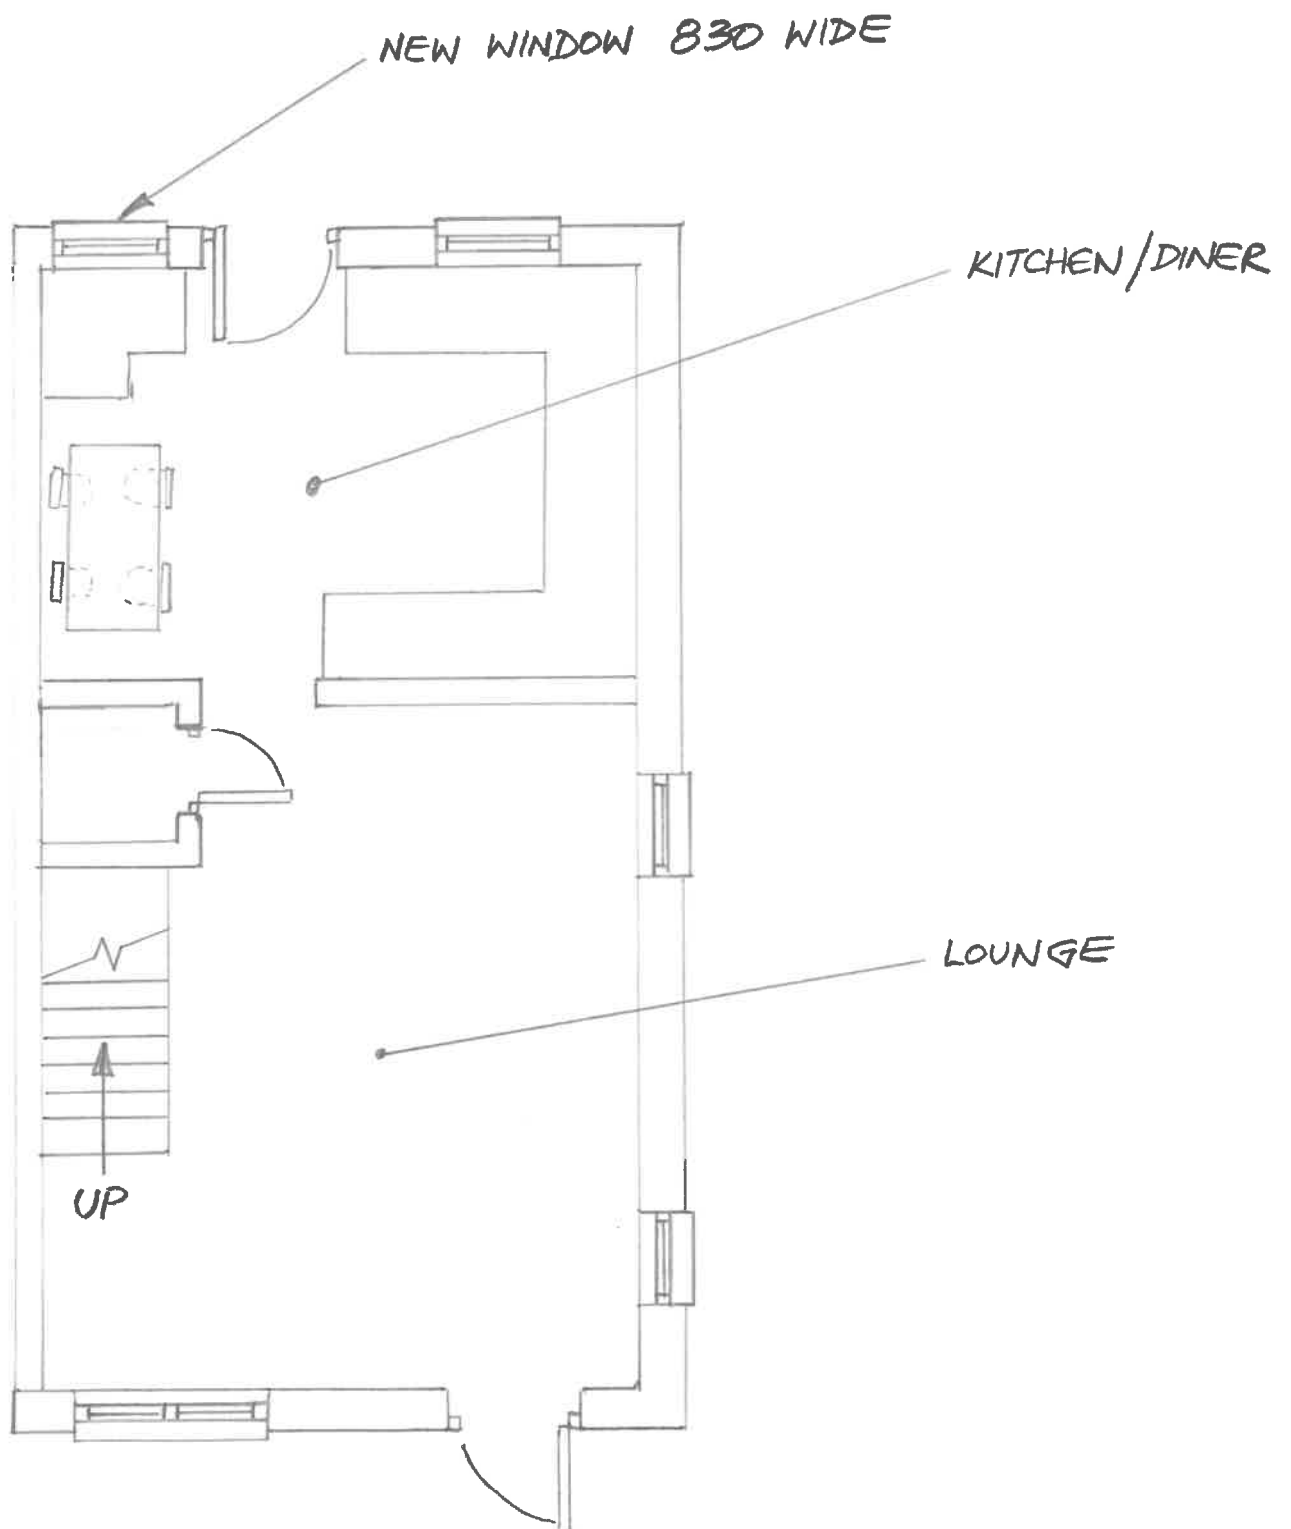

GROUND FLOOR

1:50