




S.W.

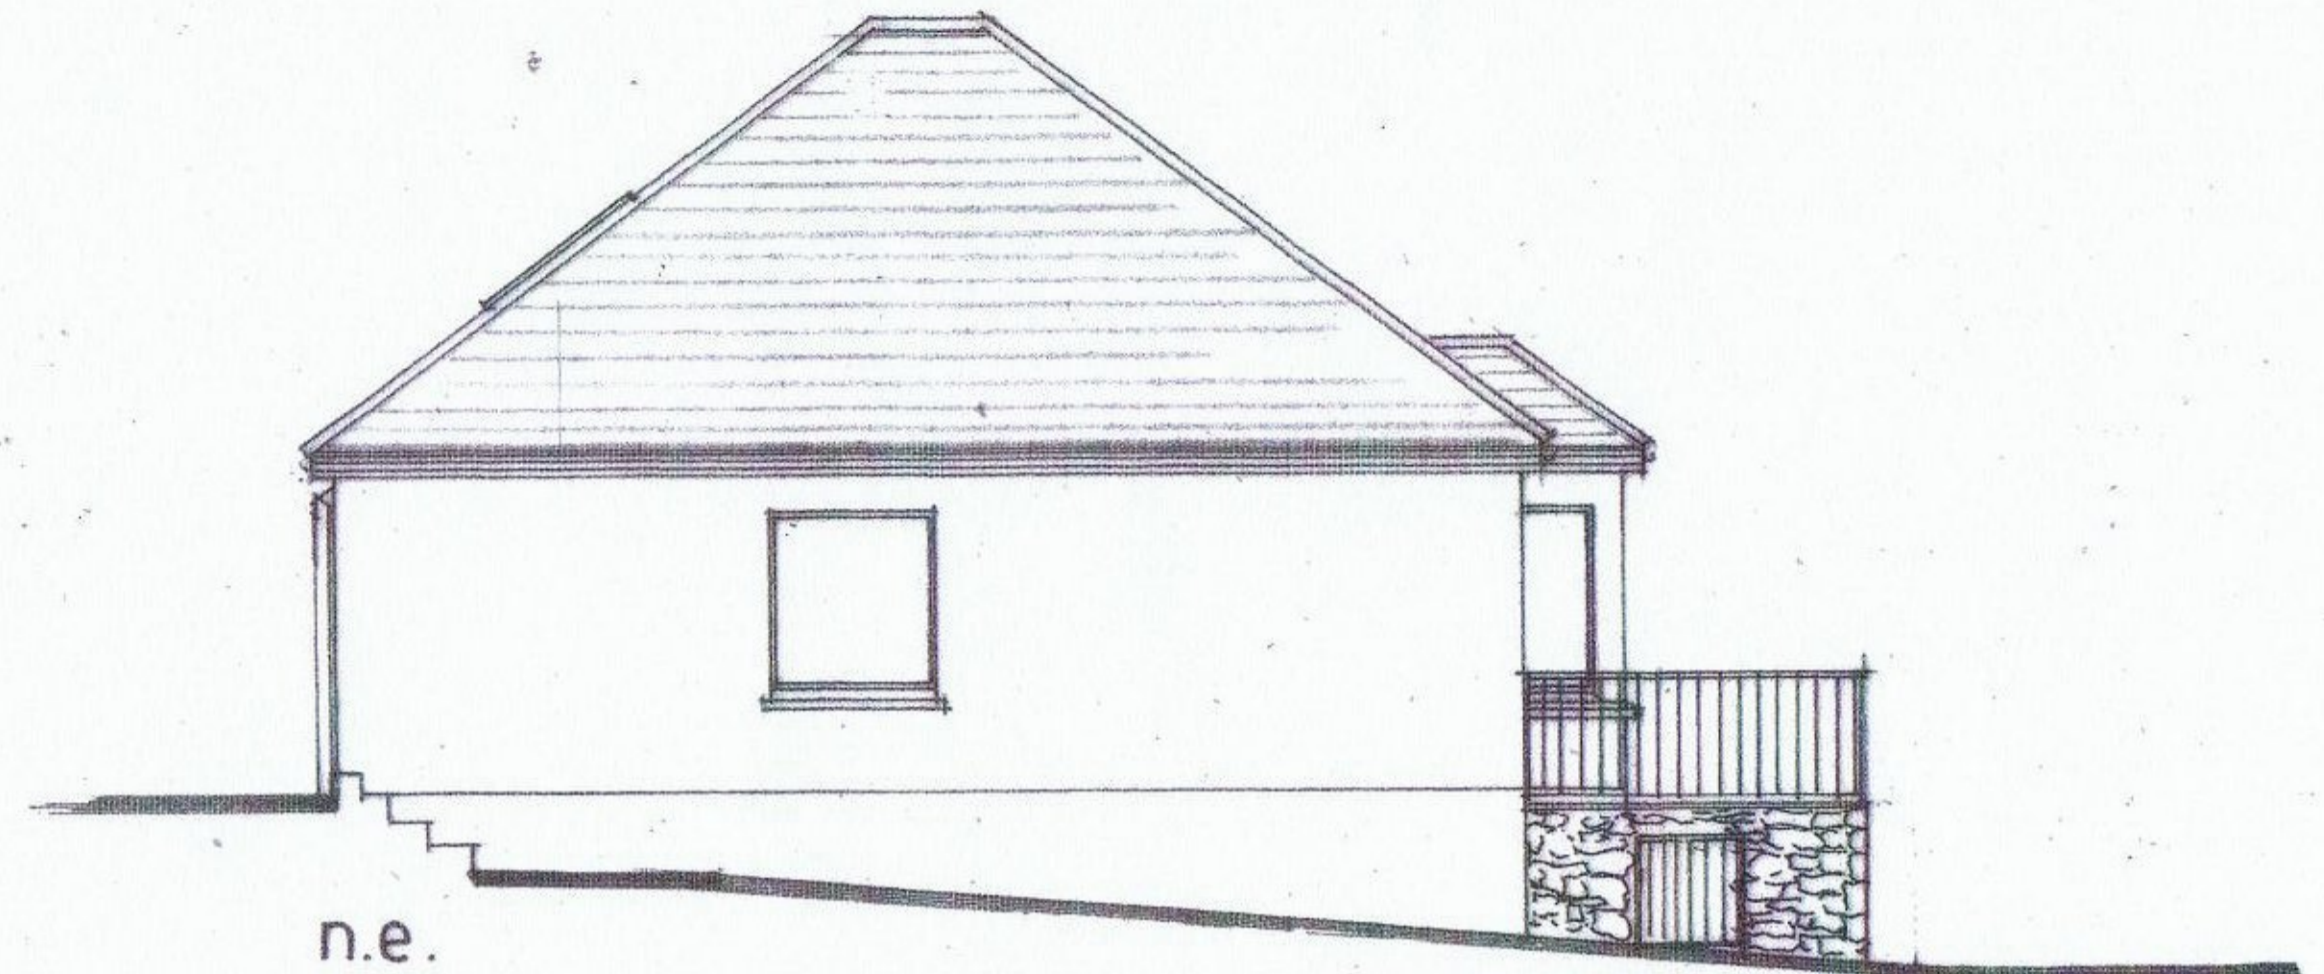


n.e.

PAINTED TIMBER DOOR
VOID UNDER



n.e


LOCAL STONE FACING

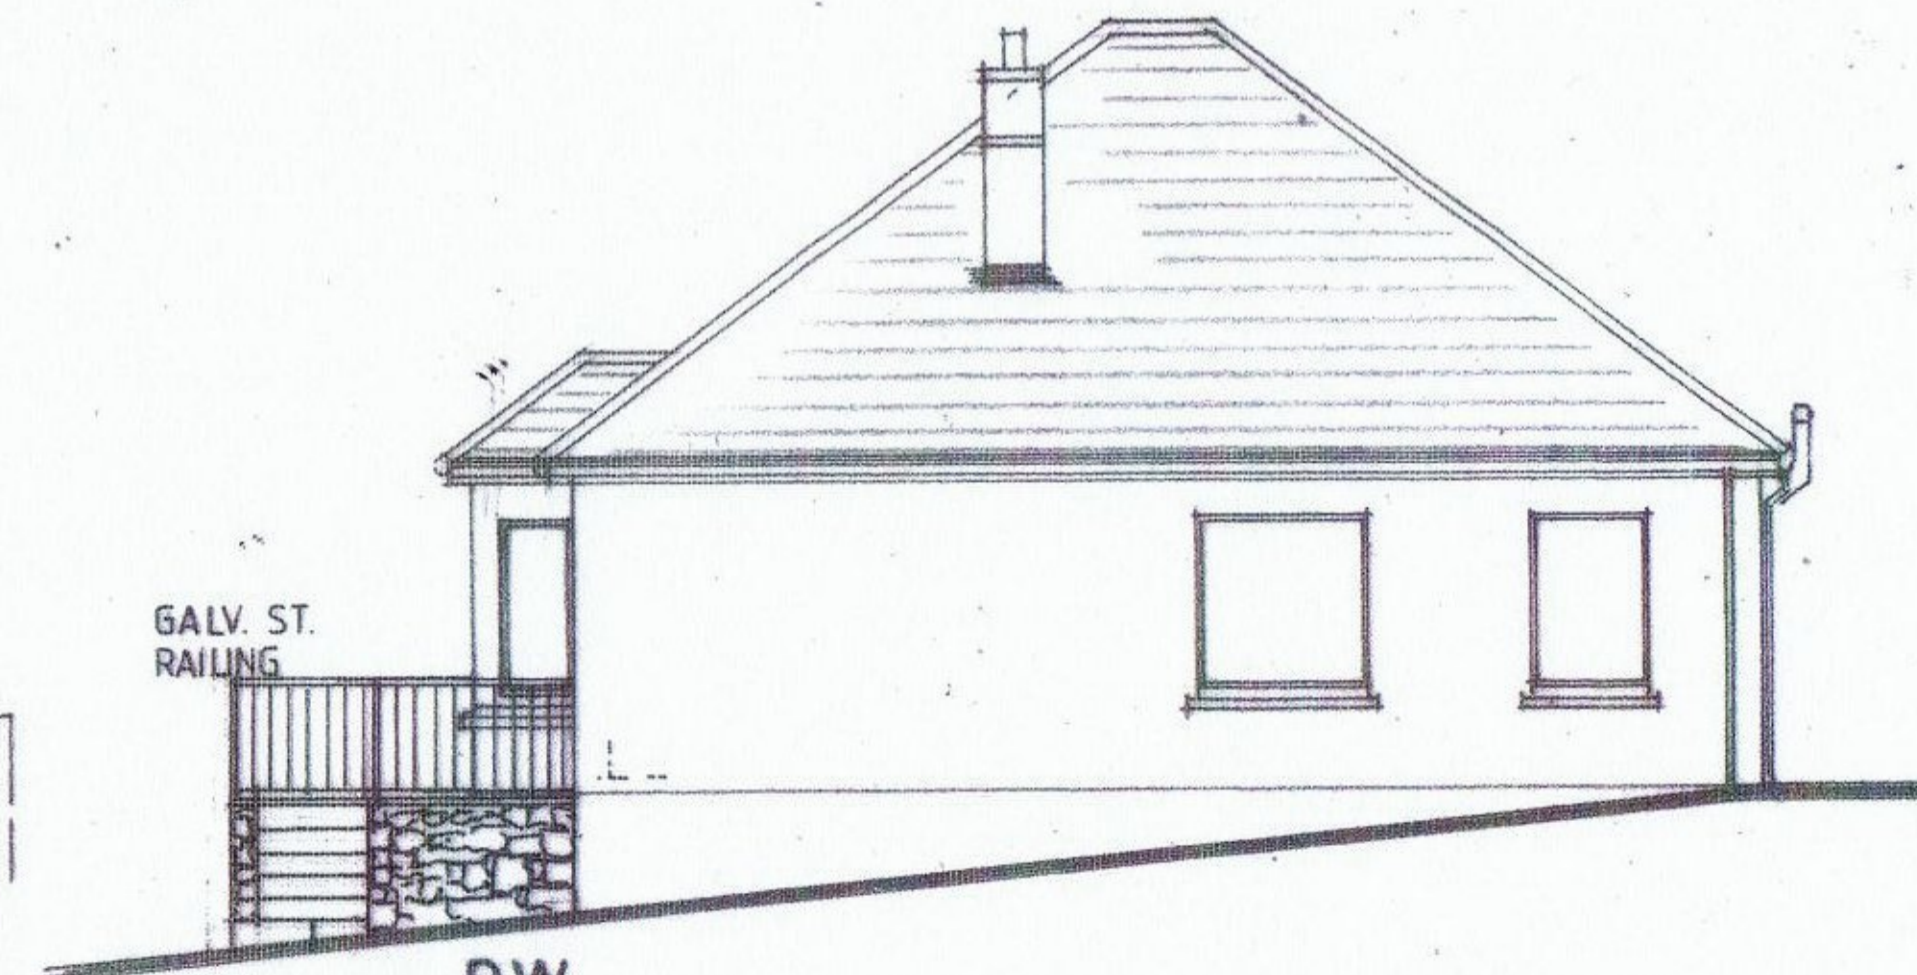

n.w.

GALV. ST.
RAILING

CONC. STEPS

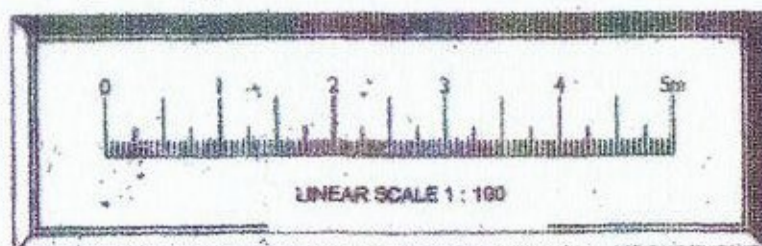

Replacement terrace, steps & railings, 15 Edgcombe Road, St. Austell, Cornwall PL25 5DU.

DATE: APRIL 2021.
SCALE: 1 : 100 @ A3

PROPOSED ELEVATIONS

Mr. & Mrs. D. Common

15 Edgcombe Road, St. Austell Cornwall PL25 5DU.