




S.W.

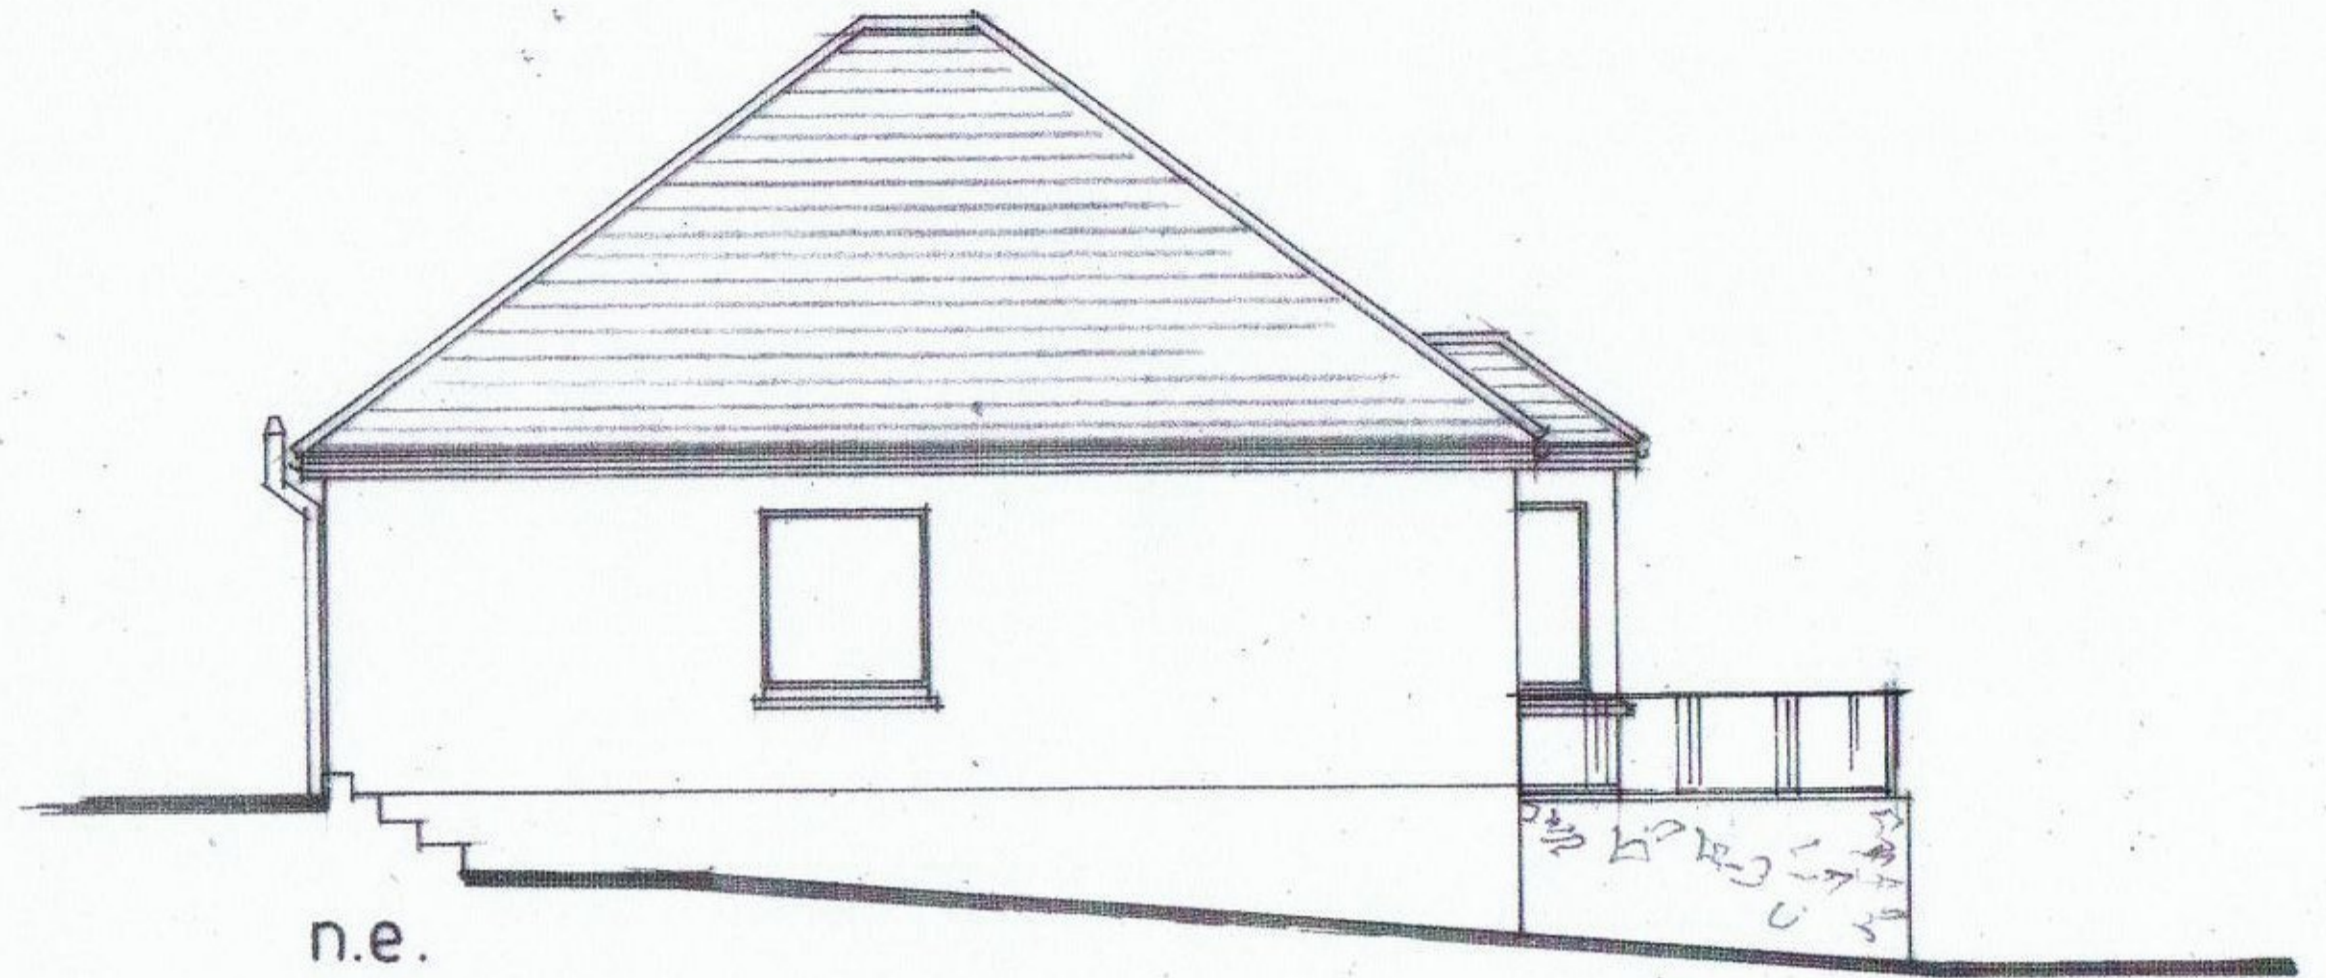


n.e.

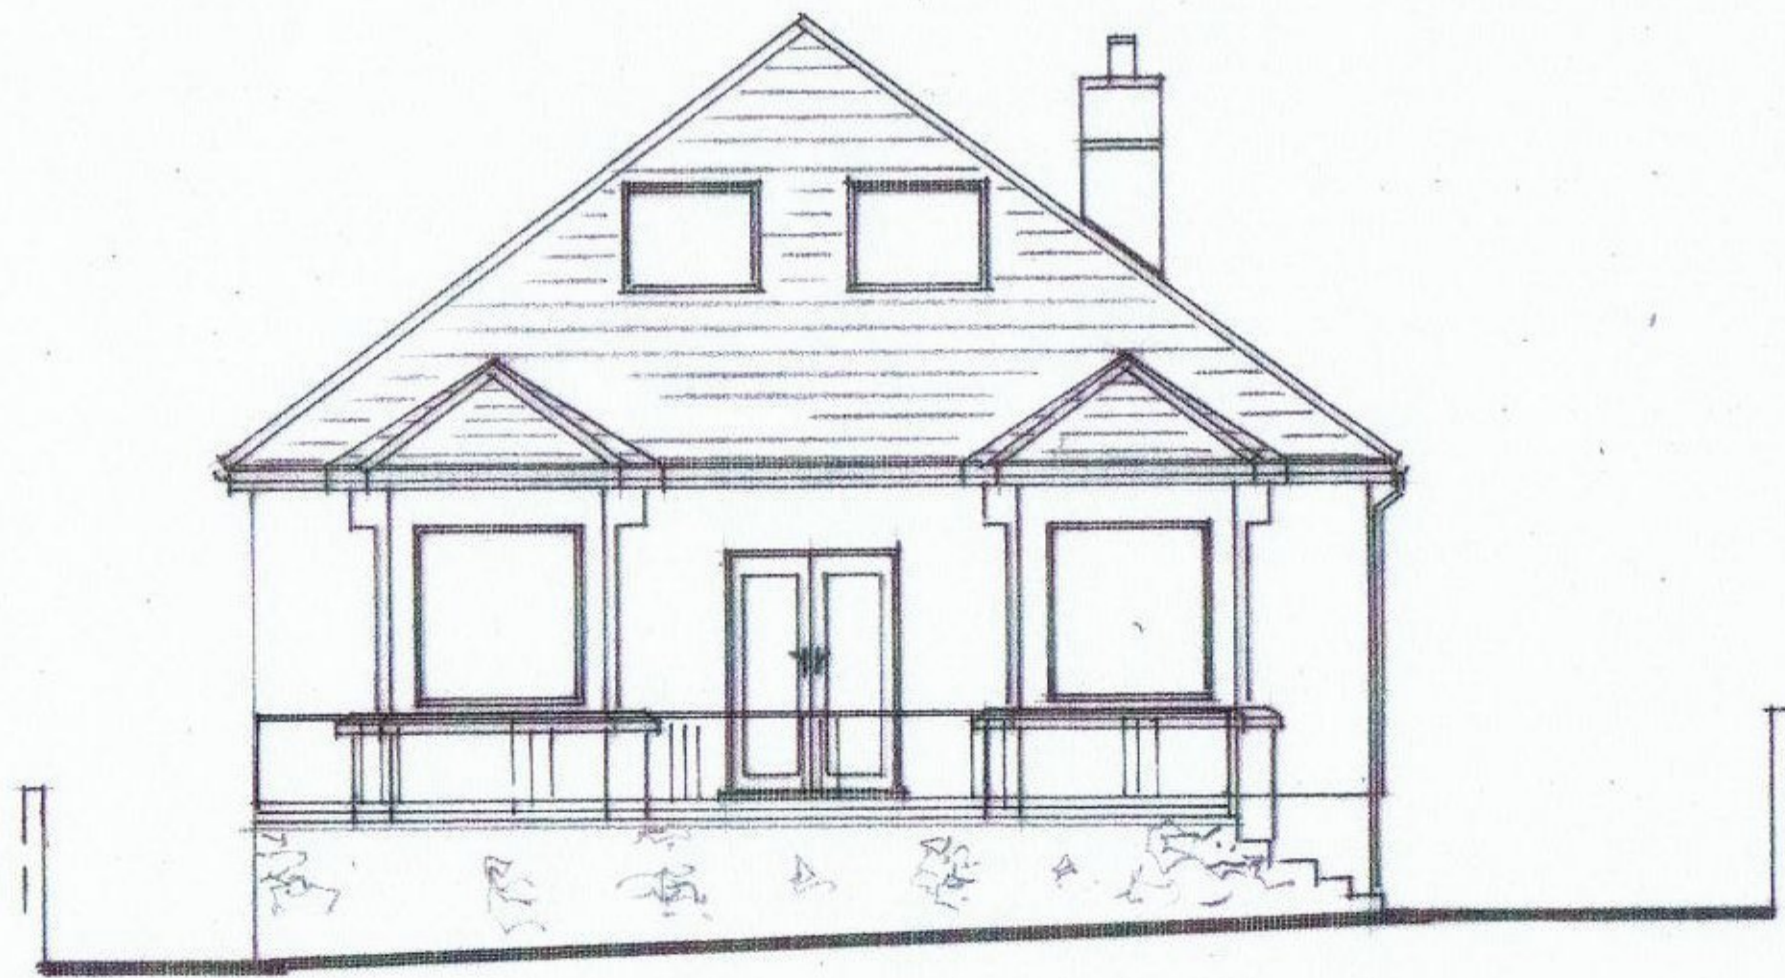

n.e

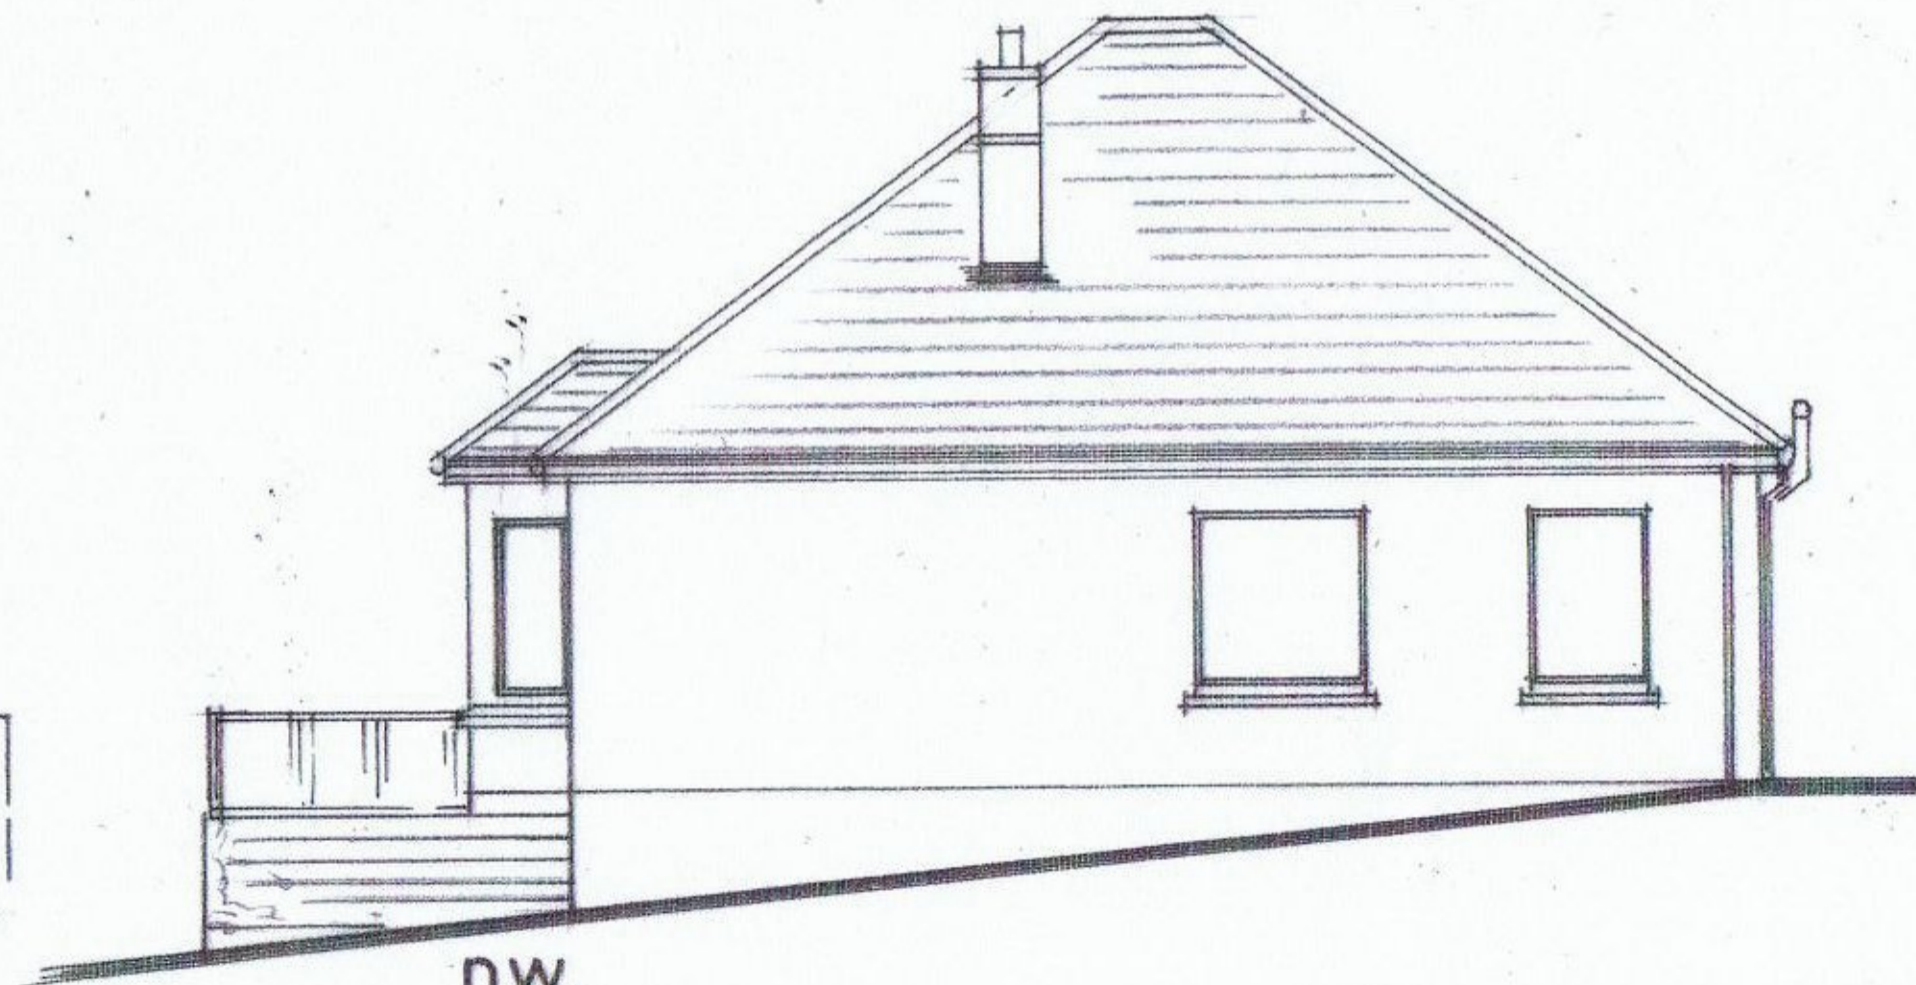

n.w.

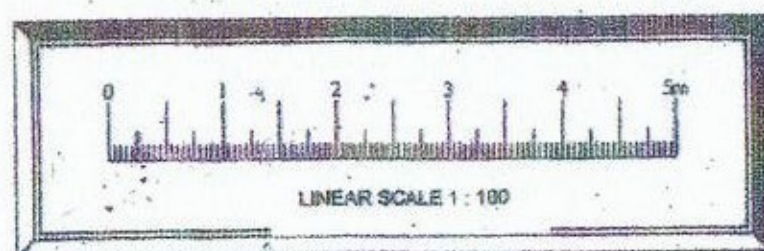

Replacement terrace, steps & railings, 15 Edgumbe Road, St. Austell, Cornwall PL25 5DU.

DATE: APRIL 2021.
SCALE: 1 : 100 @ A3

EXISTING ELEVATIONS

Mr. & Mrs. D. Common

15 Edgumbe Road, St. Austell Cornwall PL25 5DU.

DRAWING No: **2391 . 12**