



PLAN 1:100

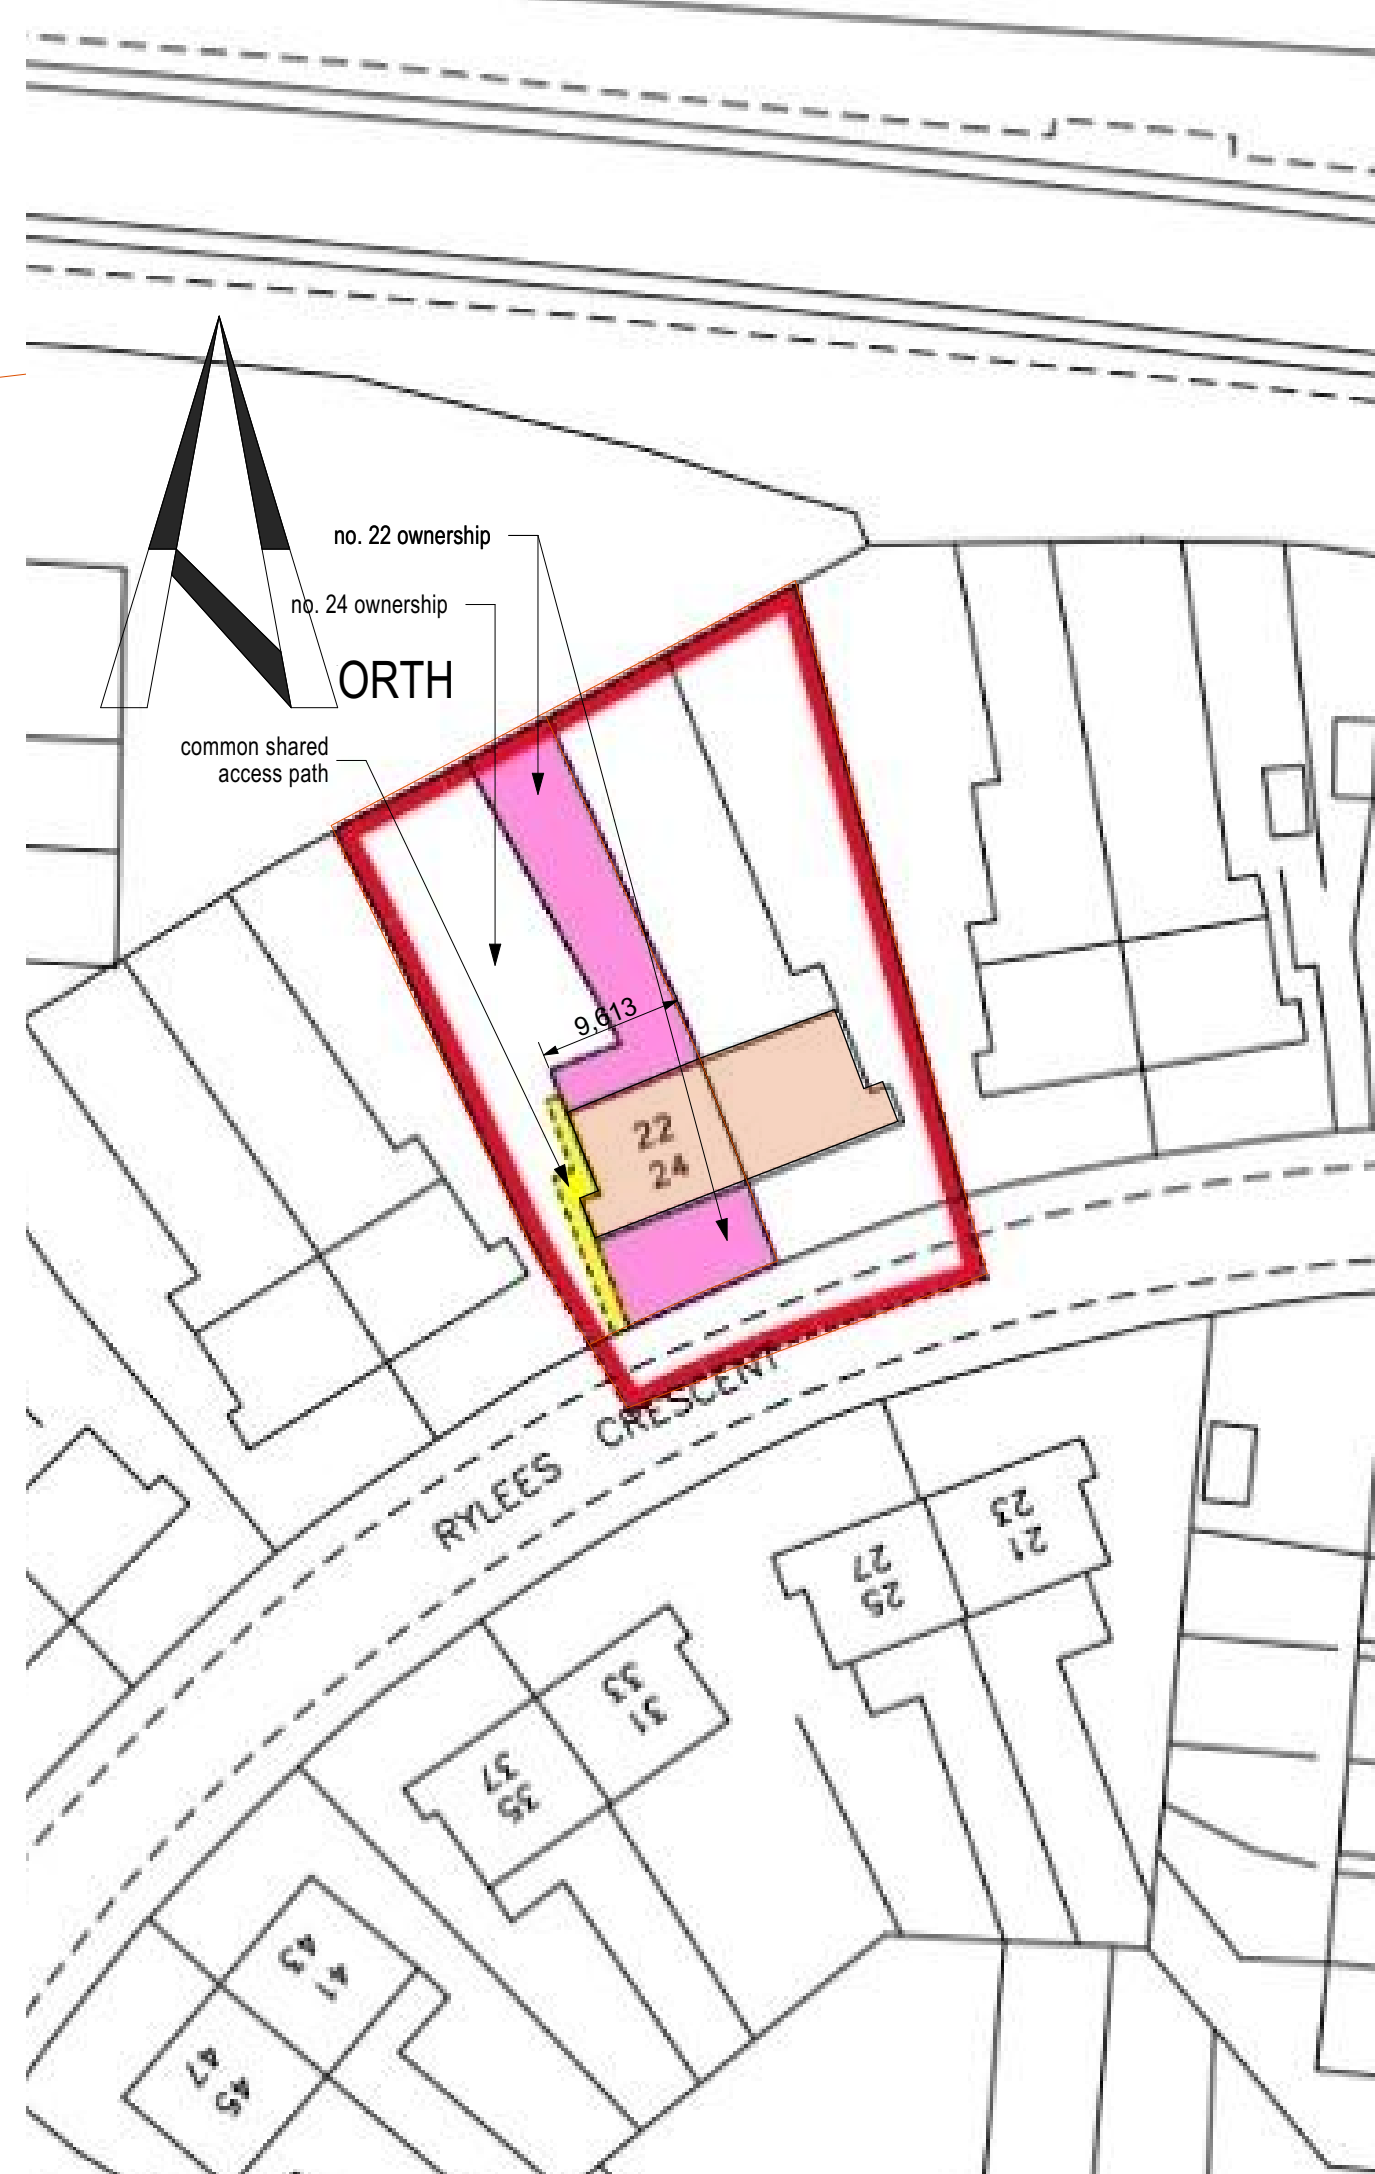

LOCATION PLAN 1:500

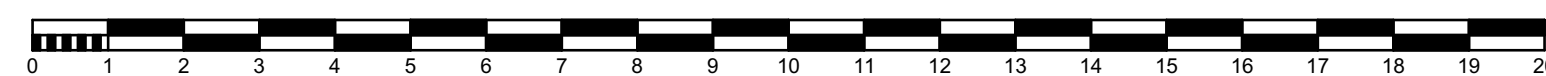


EXISTING FRONT GARDEN PERSPECTIVE




PROPOSED FRONT GARDEN PERSPECTIVE



PROPOED FRONT GARDEN PERSPECTIVE

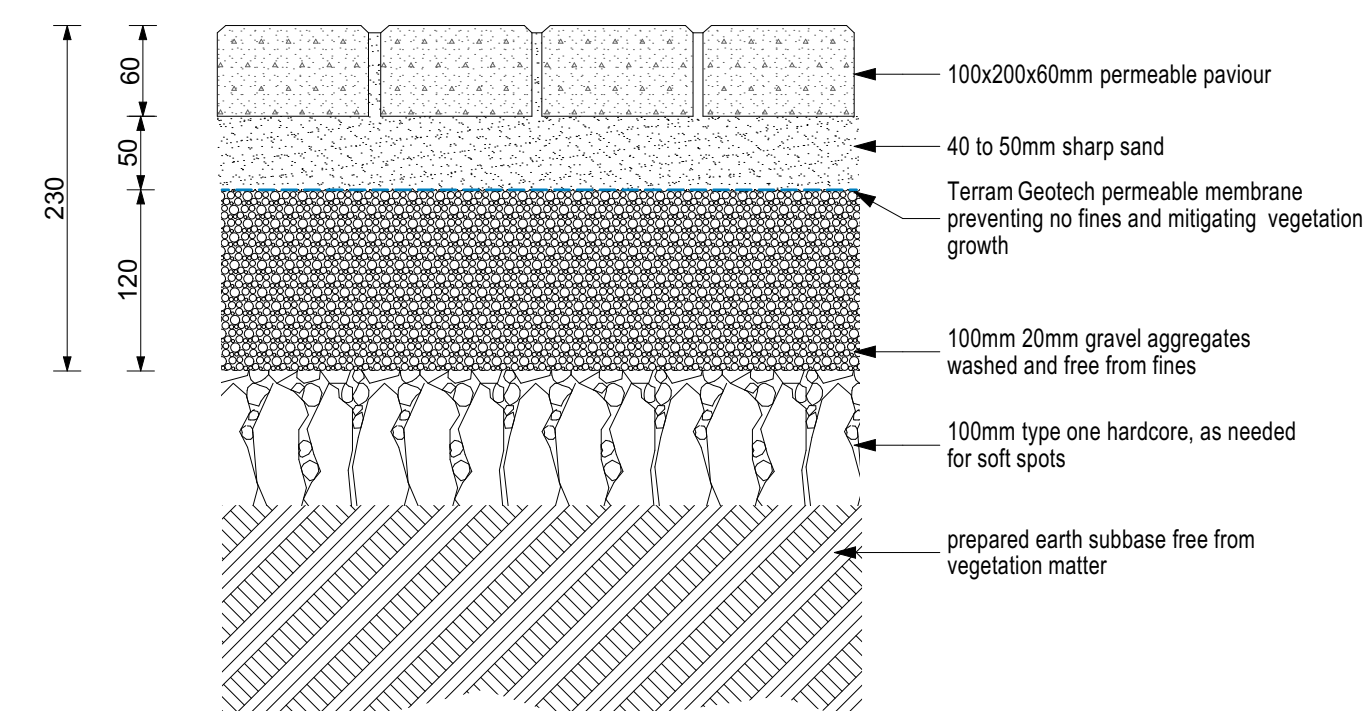

project NO. 22 RYLEES CRESCENT: PROPOSED OFF STREET CARPARKING		project No. GL2211	drawing No. AL02	revision	scale 1:100, 1:500, 1:5	 Architects Limited Registered Scotland No. SC502878 E. Murphy Bes Hen Barch 71 Wright Street, Glasgow, PA6 8AS architects@eraldo.co.uk 0141 561 6872	ARS reg. No. 05596AD Tel. 0141 561 6872 Mob. 079828 10986 site: www.ersdn.co.uk
drawing title PLANS ILLUSTRATIONS: EXISTING AND PROPOSED		Project Status PLANNING	Drawn Eraldo	date 07/08/2021			