



post and rail fence viewed from land at Sandhoe High House (North East)

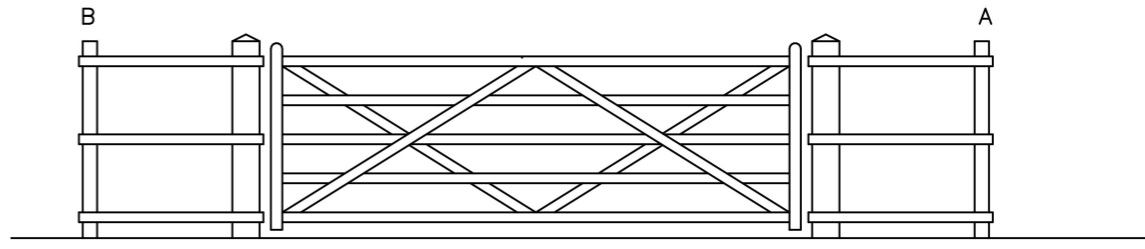


five-bar gate and fence viewed from Sandhoe High House

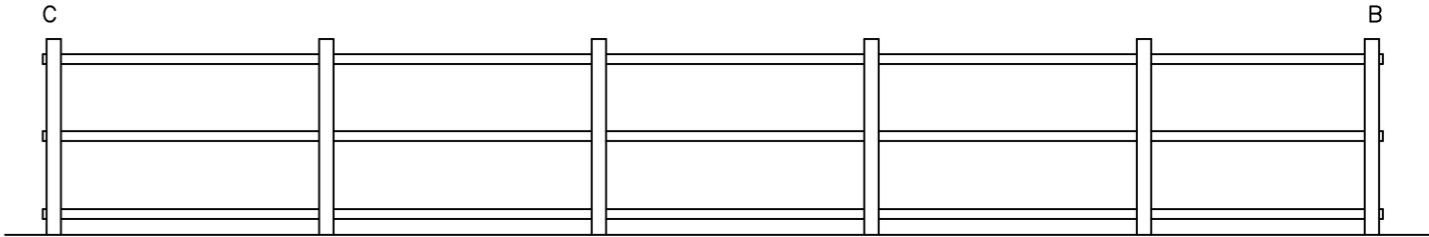

post and rail fence viewed from The Coach House



**General Notes:**  
 The contractor must check and verify the dimensions of the whole site and building, including levels, sewer inverts and locations of all services before commencing work.  
 All dimensions indicated in metric (mm), do not scale.  
 This drawing to be read with and checked against any specialist drawings, including structural engineers details prior to work commencement.  
 The contractor must work in strict compliance with all British Standards, Building Regulations, Acts of Parliament.  
 This drawing and the work shown are the copyright of Darryl Bingham and cannot be copied without consent.

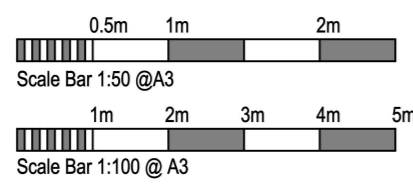

Rev.	Date	Description
A	19.08.21	Minor amendment



**Darryl Bingham Architectural Services**  
 19 Burswell Avenue, Hexham, Northumberland, NE46 3JL  
 07833 934400 / darryl@dbarc.co.uk / www.dbarc.co.uk



<b>Client</b> Mr & Mrs B Hogarth	<b>Address</b> Sandhoe High House Sandhoe, Hexham Northumberland, NE46 4LU
-------------------------------------	---

<b>Drawing Title</b> Site Block Plan		
<b>Scale</b> 1:100 @ A3	<b>Drawing No.</b> 21-60-02	<b>Revision</b> A
<b>Date</b> August 2021		