



LOCATION PLAN - NOT TO SCALE

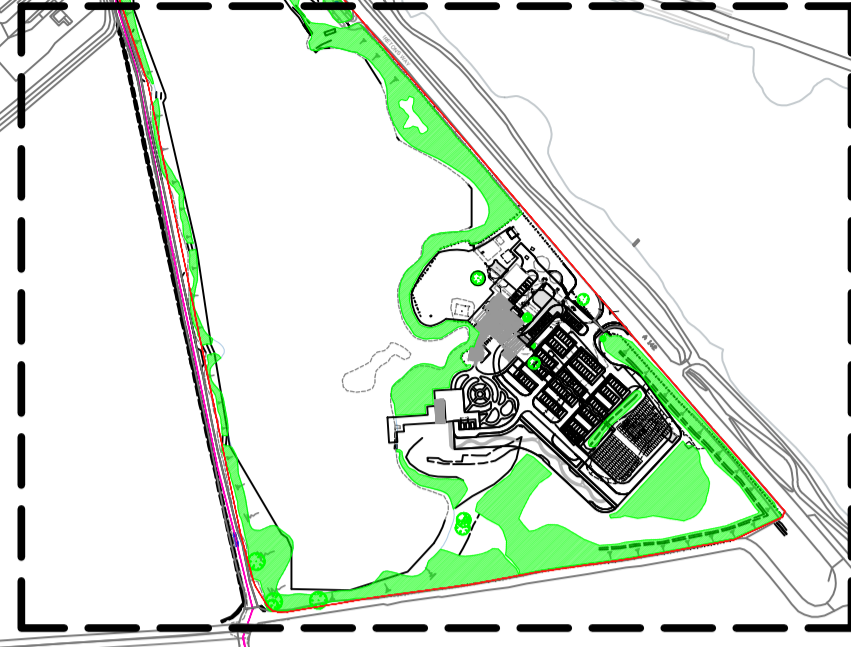

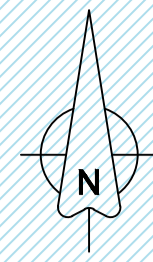








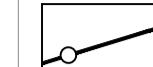

IRETON'S WAY

Separation fence

A 142

LEGEND

-  Application boundary
-  Walling and vehicular gates
-  Metal mesh panel security fencing - 2.4m high, painted black
-  Timber post and timber rail knee rail - 450mm high, Timber pressure treated
-  Pedestrian metal mesh gates - 1.2m high, painted black
-  Pedestrian metal mesh gates - 2.4m high, painted black
-  Steel agricultural gate - 6m x 1.2m
-  Timber bench

1	10/08/21	North access for recreational use added	JM
Rev	Date	Description	By
CLIENT			
East Cambridgeshire District Council			
PROJECT			
Former Mepal Outdoor Centre, Chatteris road, Mepal, Ely, Cambridgeshire, CB6 2AZ			
TITLE			
Fencing, Gates and Street Furniture Plan			
CDS	 Cemeteries & Crematoria		
	 Parks & Leisure		
	 Environmental Solutions		
The CDS Group Building 51, Wrest Park Silsoe, Bedfordshire MK45 4HS		+44 (0)1525 864387 www.thecdsgroup.co.uk	
Drawn by: JM	Approved by: AJ	Drawing Status: ISSUED	
Scale 1:750 @ A1 Sheet 1 of 1		Date: DECEMBER 2020	
Drawing : D200004-CDS-EN-ZZ-DR-L-020-001			