
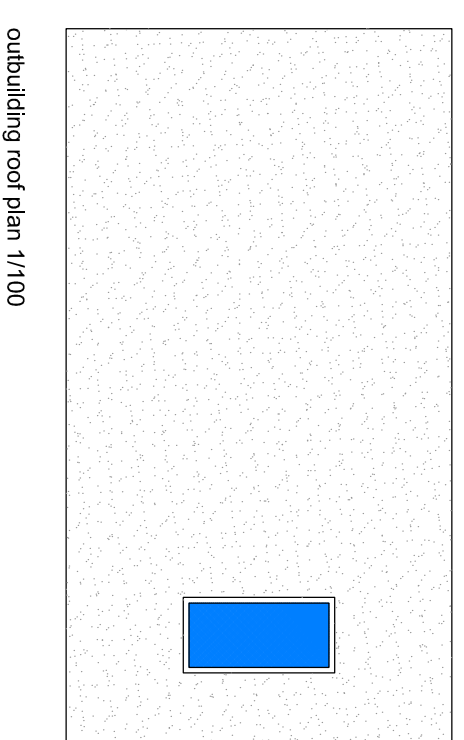
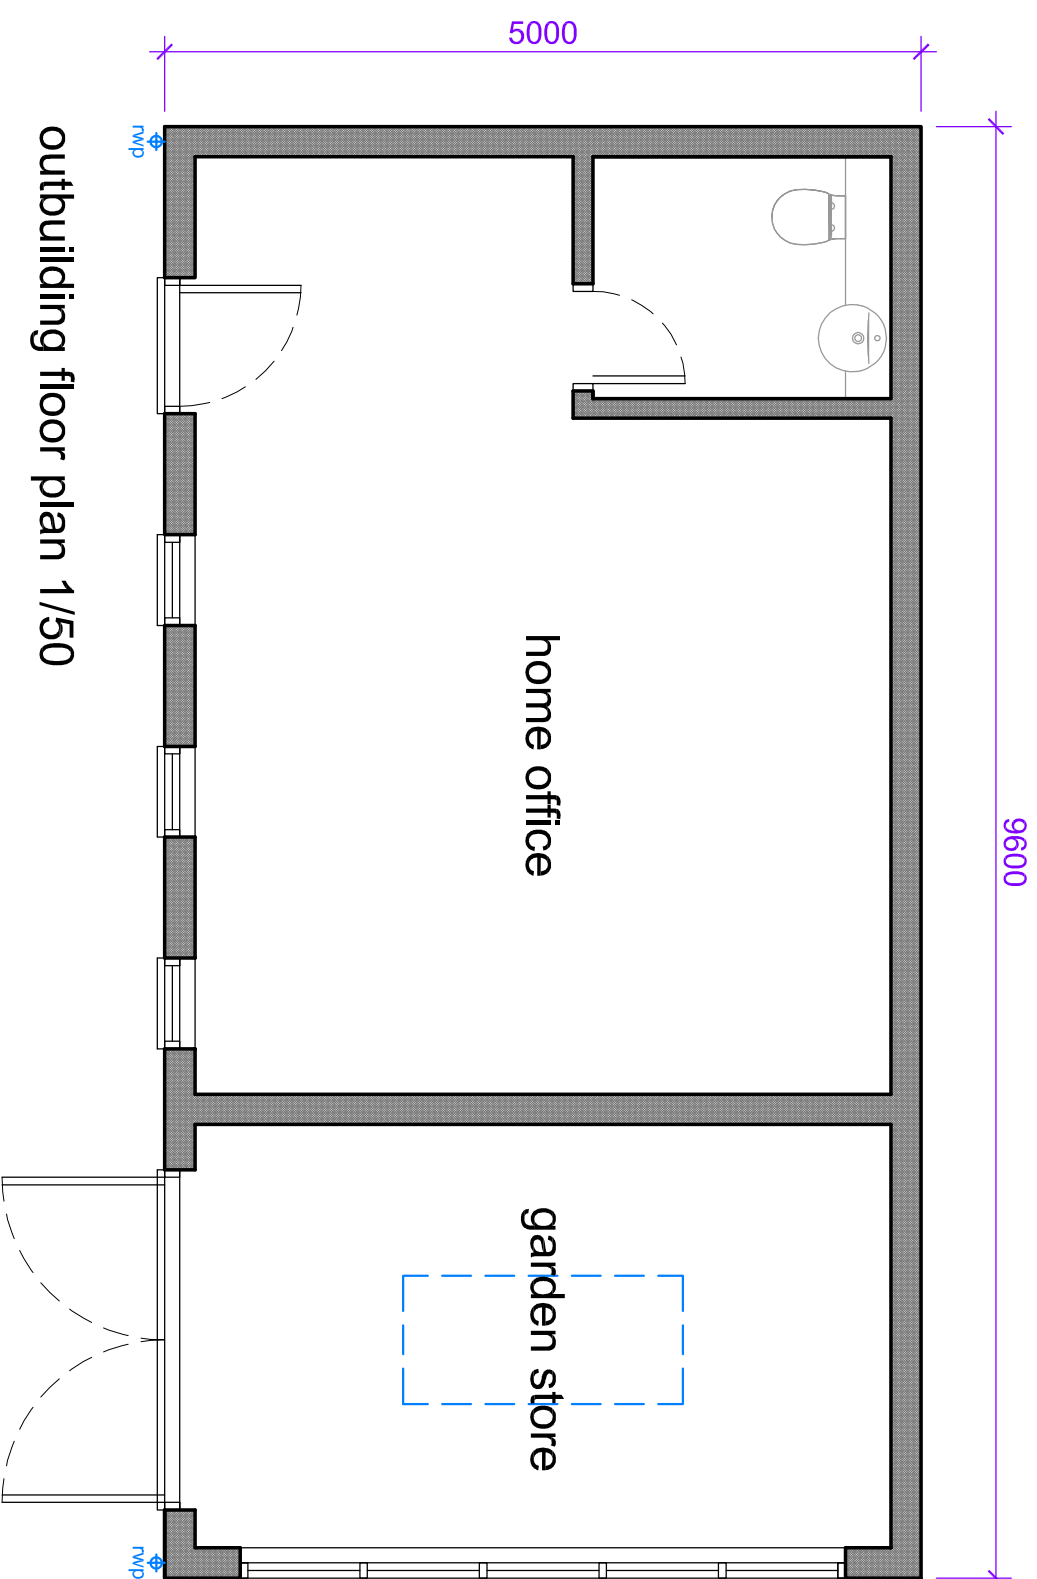
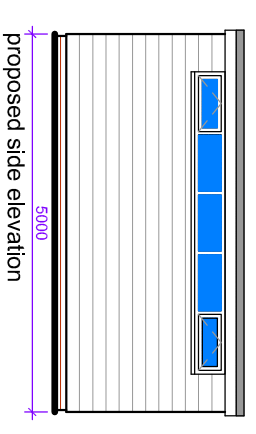
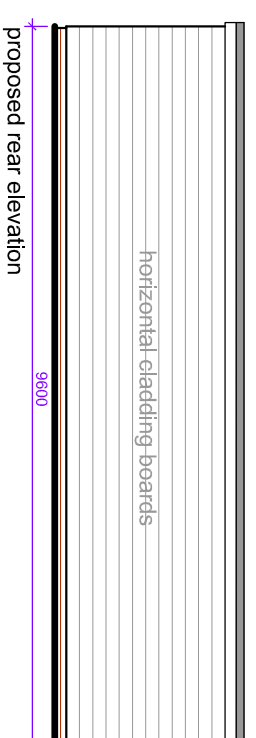
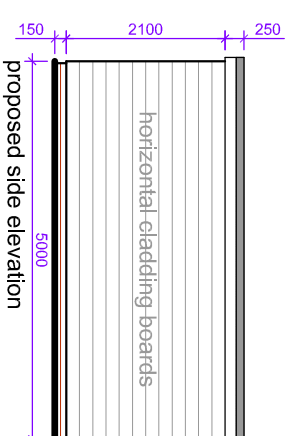


lawful development certificate - outbuilding

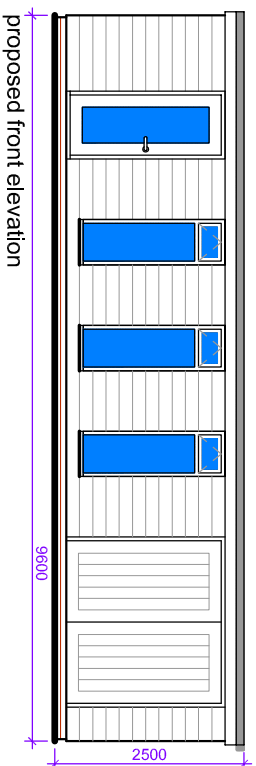

A T Design 34 Alexandra Gardens Knaphill Woking Surrey GU24 2DG M: 074711 235088 E: a-t-design@inbox.com				© A T Design - Copyright protection is automatic under the Copyright, Designs and Patents Act 1988.	
Client:	Mr & Mrs Strevers	Scale:	1/100 & 1/50 @ A3	Drawing Title Proposed outbuilding - LDC	
Job Title:	39 Fulford Road, EPSOM, Surrey, KT19 9QZ	Drawn:	NJH		
Date:	July 2021				