


Location Plan

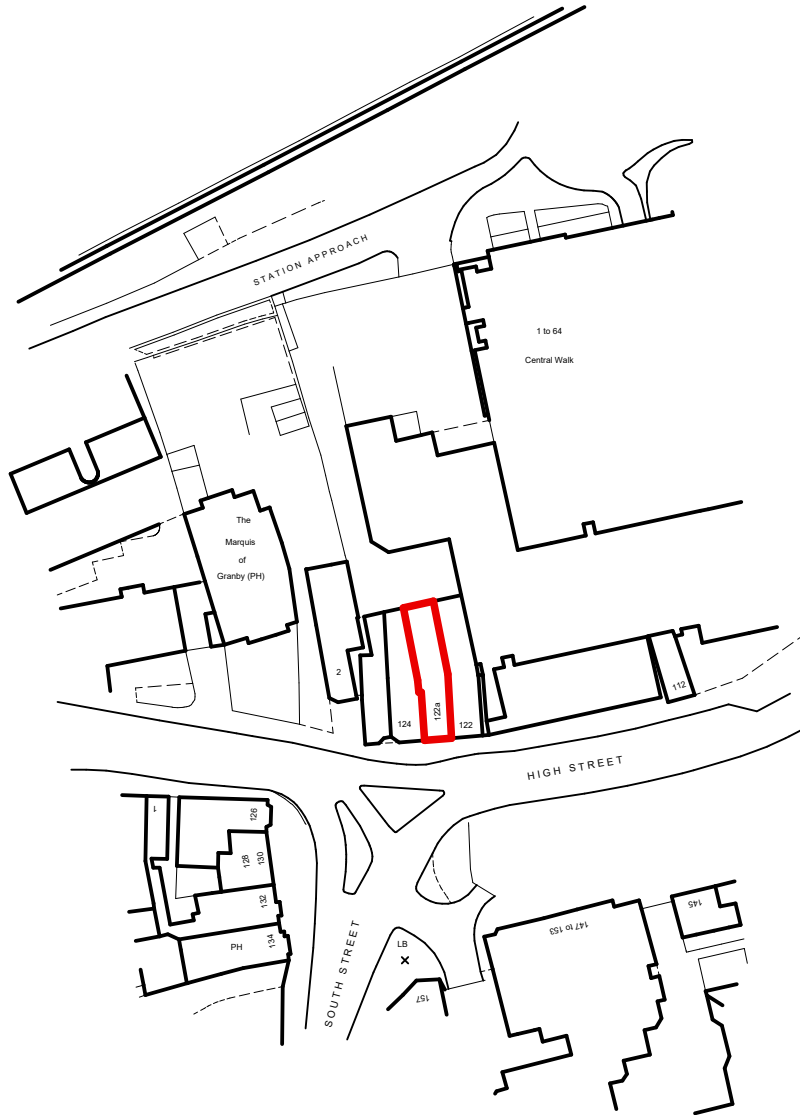

Ordnance Survey (c) Crown Copyright 2021. All rights reserved. Licence number 100022432



This drawing is for Planning purposes ONLY. It should only be used for the project specified and by the clients who commissioned the work. The drawing is not intended as a working drawing for construction. All dimensions should be treated as approximate. The contractor is responsible for all setting-out and construction work carried out on site. © Copyright reserved JHWalter LLP.



Reels Casino Slots Ltd
 122a High Street Epsom KT19 8BJ
 LOCATION PLAN
L-REE-021-02

ISO A4 sheet @ Scale 1:1250

Date: 02-02-2021

Drawn by: PAW

Checked by:

Revision

1