



EXISTING FRONT (SOUTH) ELEVATION  
SCALE 1:50




EXISTING SIDE (EAST) ELEVATION  
SCALE 1:50

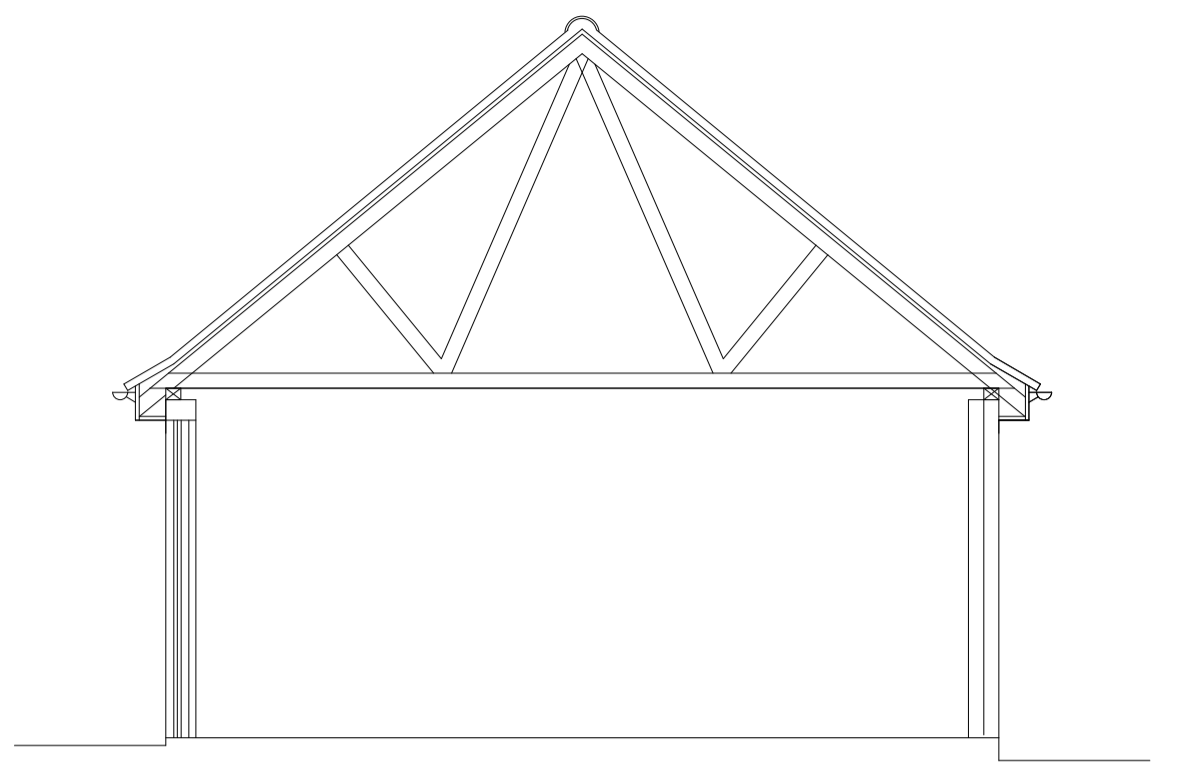

EXISTING SECTION  
SCALE 1:50

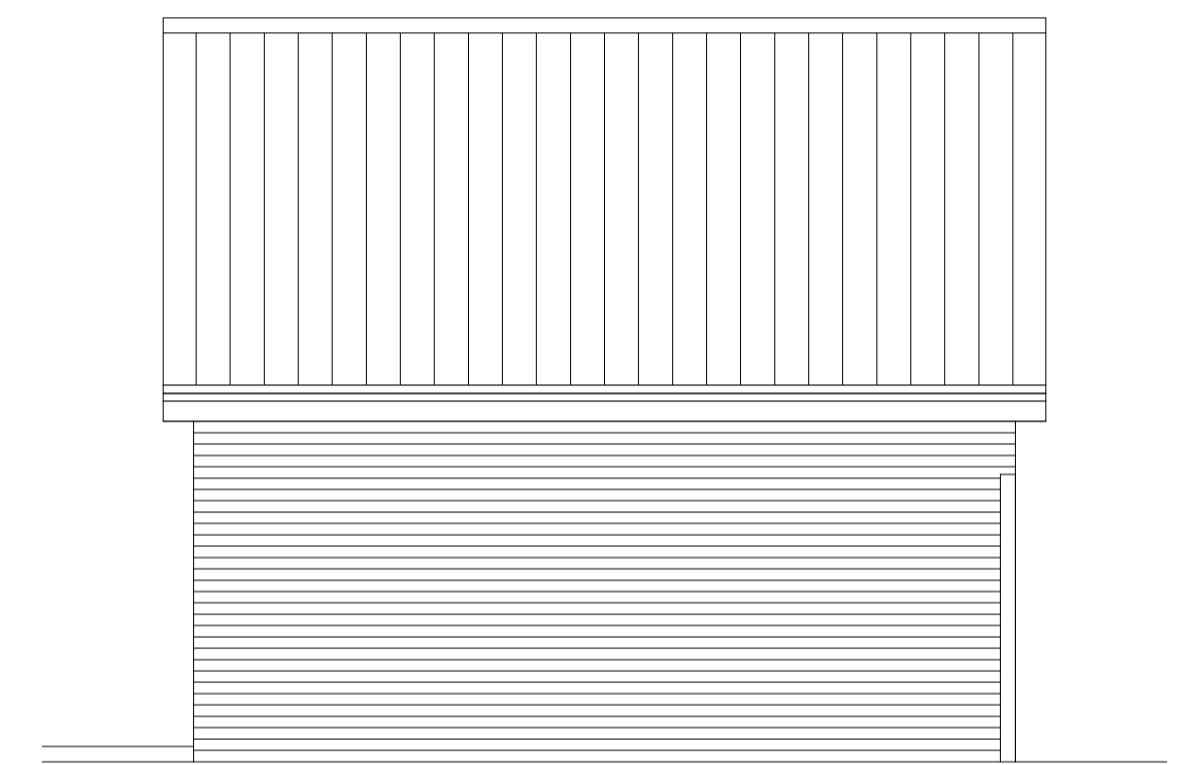

EXISTING REAR (NORTH) ELEVATION  
SCALE 1:50

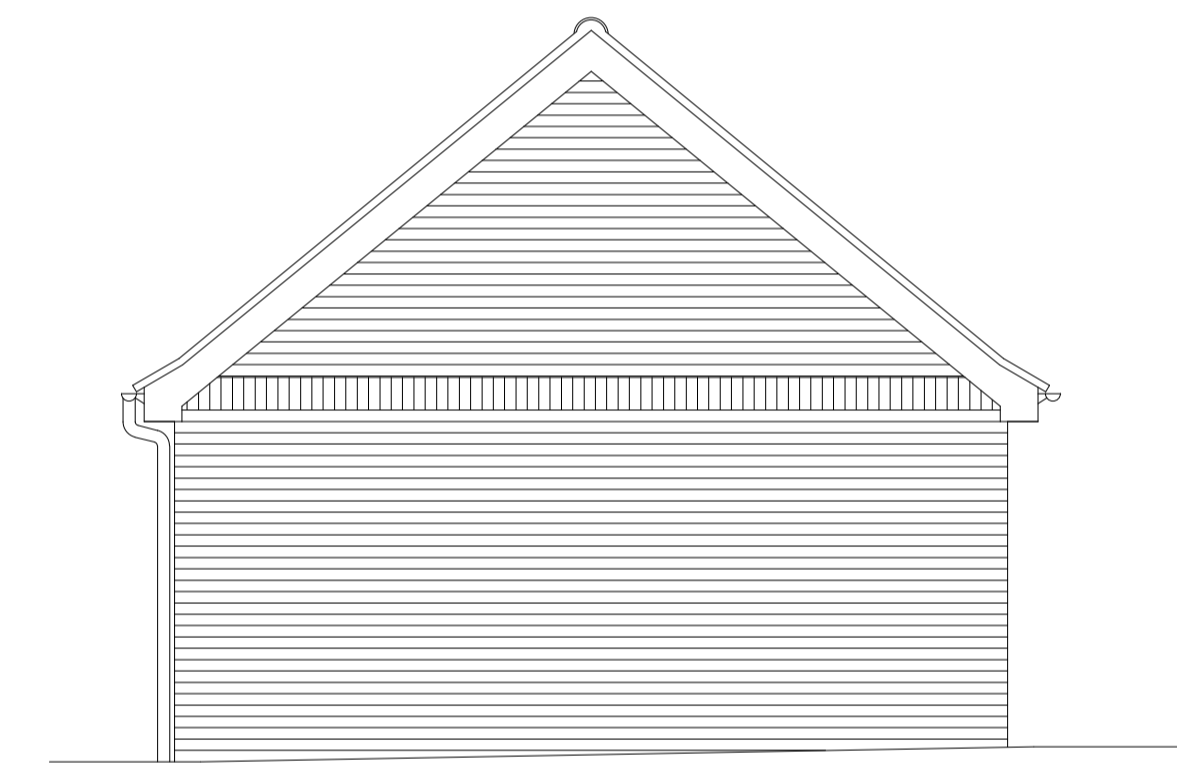

EXISTING SIDE (WEST) ELEVATION  
SCALE 1:50

rev	date	details	by	checked
P1	13/08/21	ISSUED FOR COMMENT	MF	

client	Mr Jonathan Higham			
contractor				
drawn	check	size	scales	date
MF		A1	NOTED	08.21

project	Cranhurst, Wood Lane, Swardston, NR14 8DQ
title	Existing Plans
drawing number	21015-01

MF Building Plans 28 Warren Avenue, Norwich, Norfolk NR6 6LR  
Tel: 01603 442285 Mob: 07917 457345  
Email: mike@mf-plans.co.uk  
This drawing is copyright and is not to be reproduced without the written permission of MF Building Plans.