


PROPOSED FRONT (SOUTH) ELEVATION
SCALE 1:50




PROPOSED SIDE (EAST) ELEVATION
SCALE 1:50

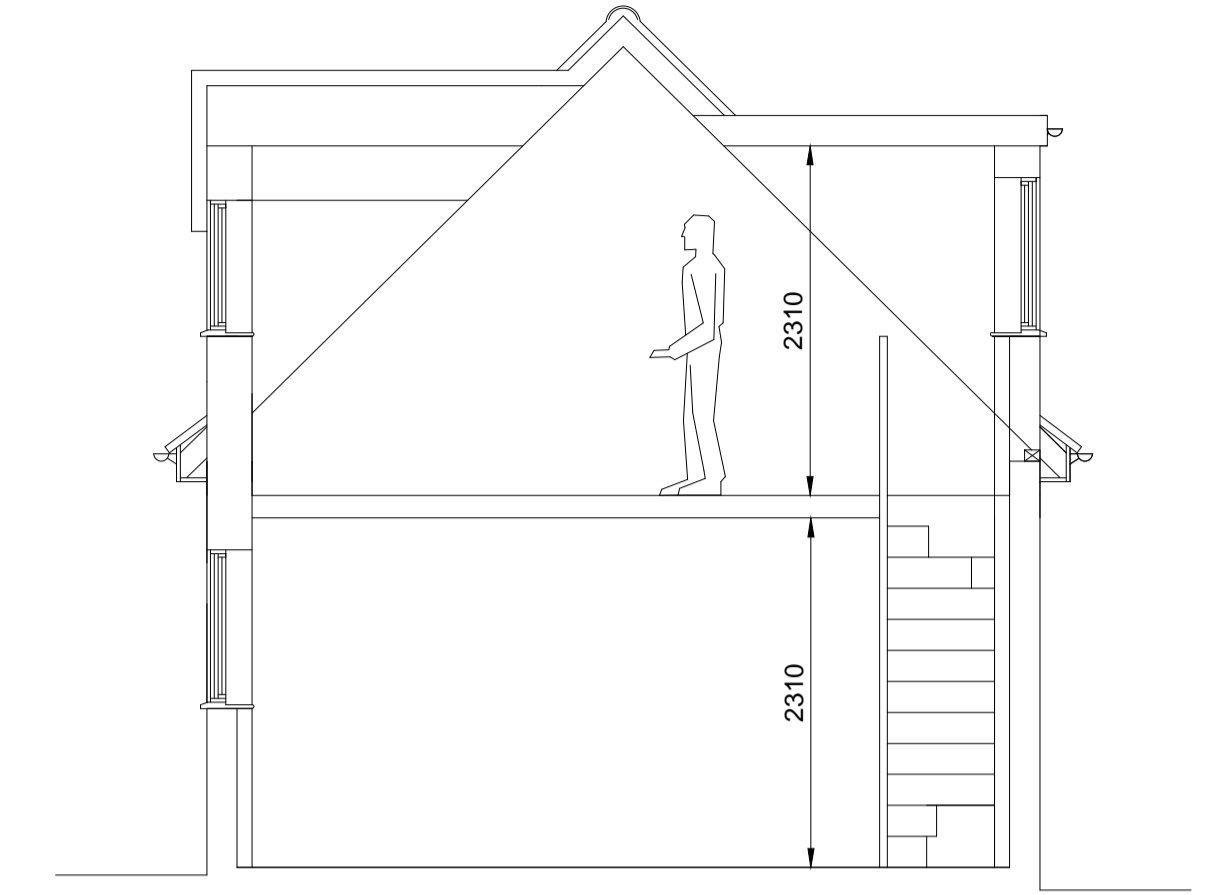

PROPOSED SECTION
SCALE 1:50



PROPOSED REAR (NORTH) ELEVATION
SCALE 1:50

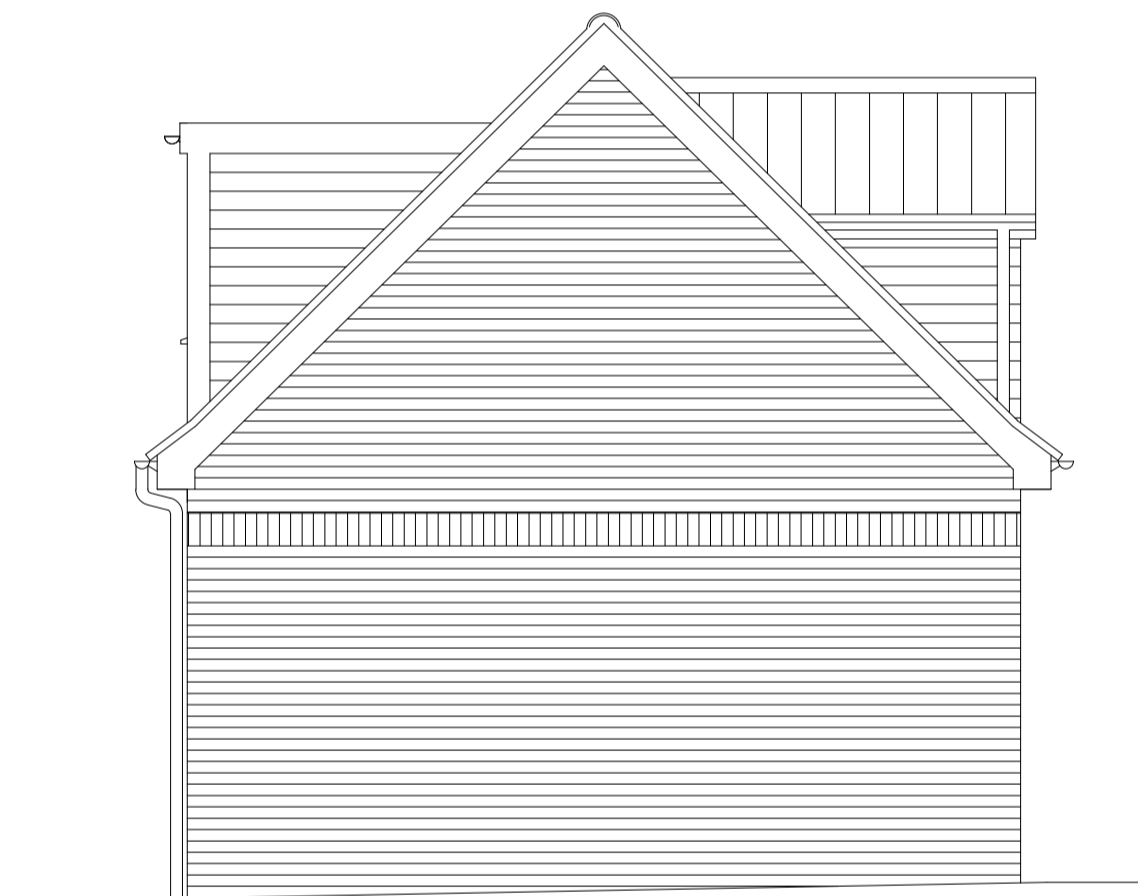

PROPOSED SIDE (WEST) ELEVATION
SCALE 1:50

| rev | date | details | by | checked |
|-----|----------|-----------------------------|----|---------|
| P4 | 14/08/21 | AMENDED TO CLIENT COMMENTS. | MF | |
| P3 | 14/08/21 | AMENDED TO CLIENT COMMENTS. | MF | |
| P2 | 13/08/21 | AMENDED TO CLIENT COMMENTS. | MF | |
| P1 | 13/08/21 | ISSUED FOR COMMENT | MF | |

| | | | | |
|------------|--------------------|------|--------|-------|
| client | Mr Jonathan Higham | | | |
| contractor | | | | |
| drawn | check | size | scales | date |
| MF | | A1 | NOTED | 08.21 |

| | |
|----------------|--|
| project | Cranhurst, Wood Lane, Swardeston, NR14 8DQ |
| title | Proposed Plans |
| drawing number | 21015-03 |

MF Building Plans 28 Warren Avenue, Norwich, Norfolk NR6 6LR
Tel: 01603 442285 Mob: 07917 457345
Email: mike@mf-plans.co.uk
This drawing is copyright and is not to be reproduced without the written permission of MF Building Plans.