
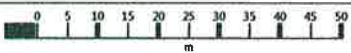


# Bridgefoot Cottage, Bawburgh

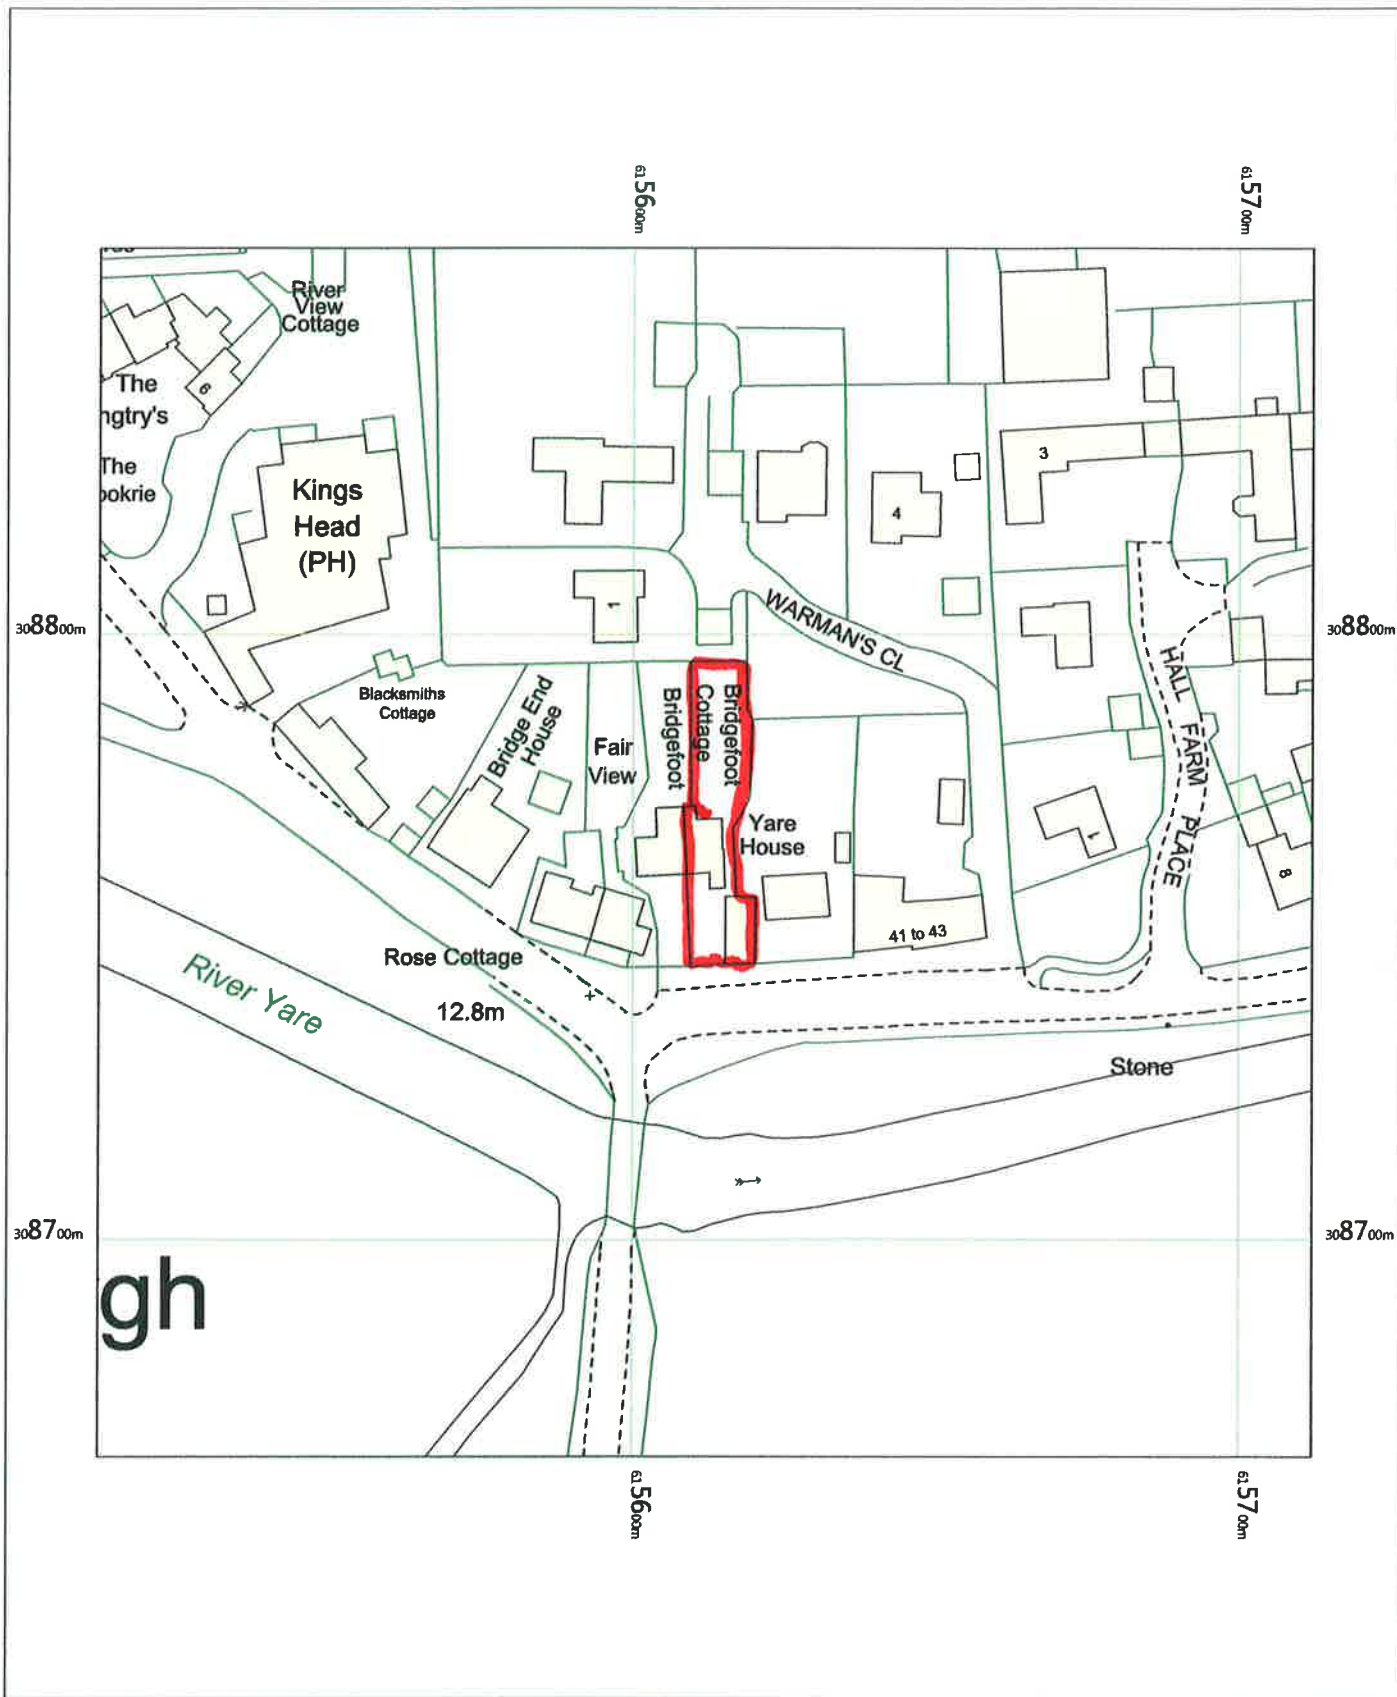

**Bridgefoot Cottage**  
 New Road  
 Bawburgh  
 NR9 3AA

OS MasterMap 1250/2500/10000 scale  
 Wednesday, September 11, 2019, ID: BW1-00827081  
[maps.blackwell.co.uk](http://maps.blackwell.co.uk)

1:1250 scale print at A4, Centre: 615612 E, 308764 N

©Crown Copyright Ordnance Survey. Licence no. 100041041



**BLACKWELL'S**  
**MAPPING SERVICES**  
 PERSONAL & PROFESSIONAL MAPPING  
[www.blackwellmapping.co.uk](http://www.blackwellmapping.co.uk)

TEL: 0800 151 2612  
[maps@blackwell.co.uk](mailto:maps@blackwell.co.uk)