
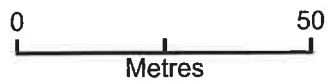


Gails Groom Room - Location Plan

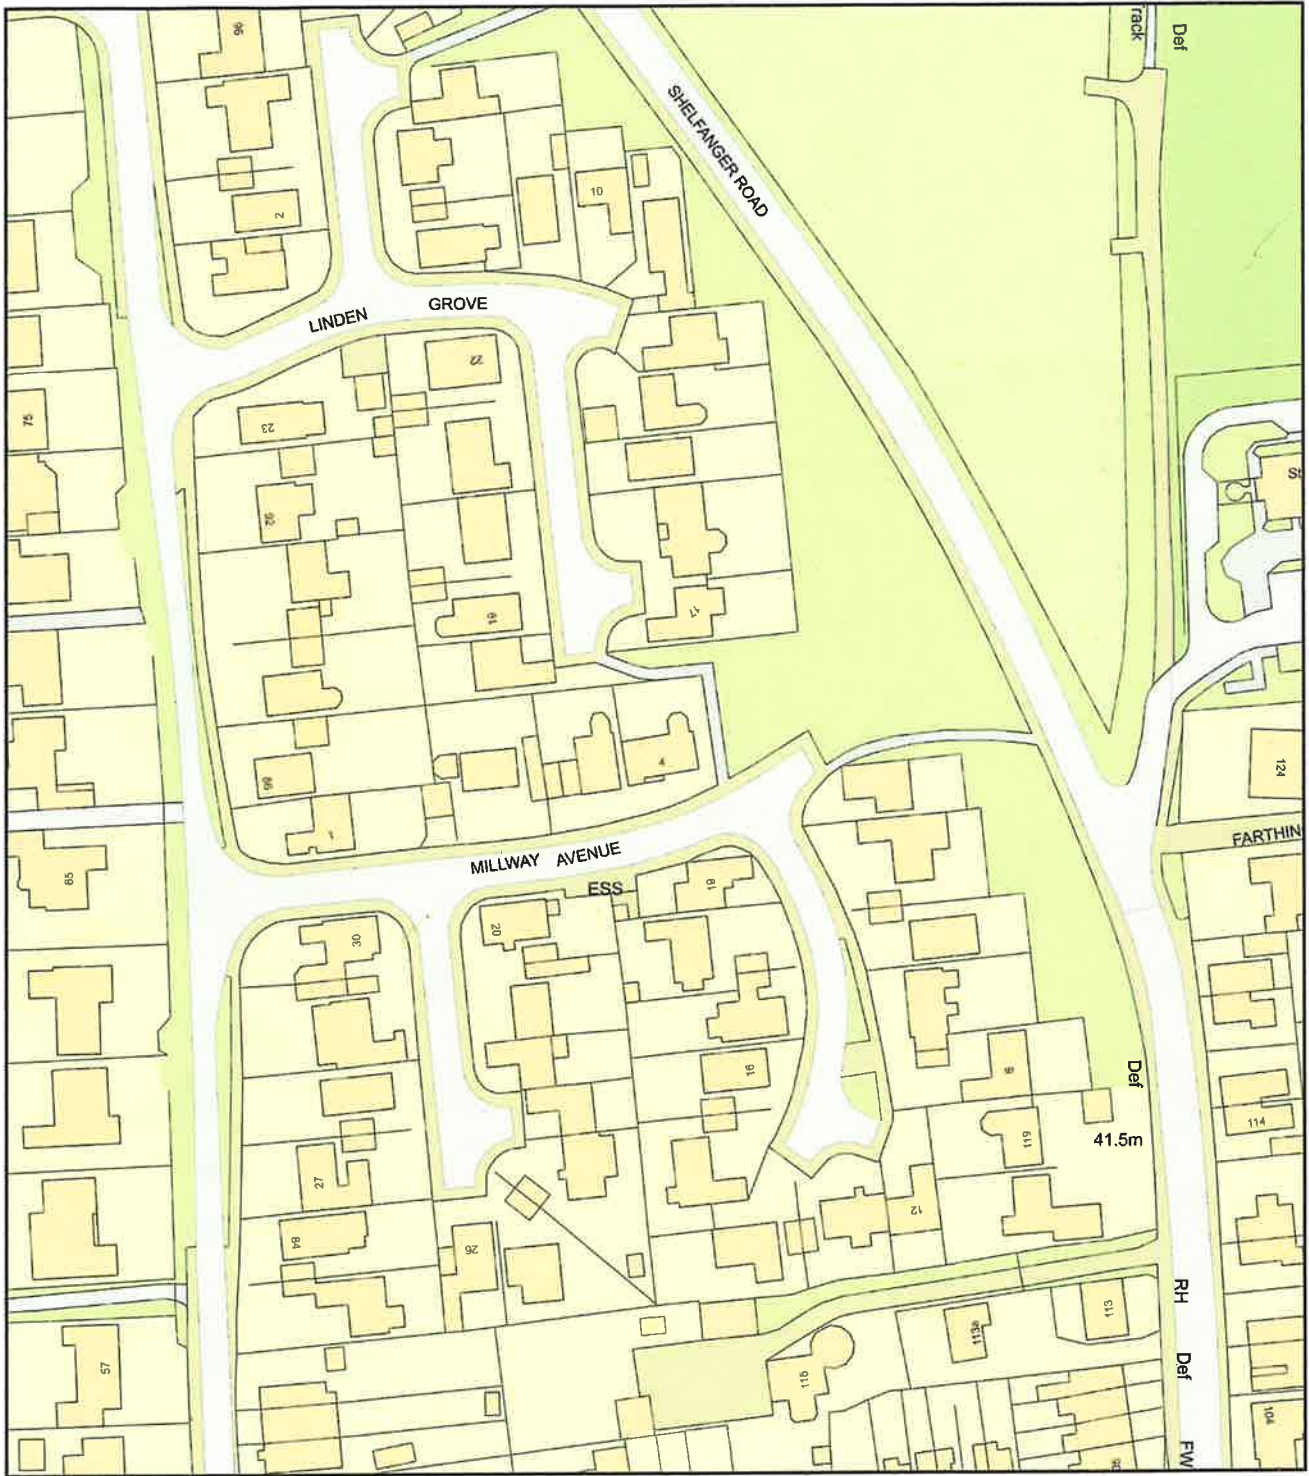

Plan Produced for: Gail Webster
Date Produced: 15 Aug 2021
Plan Reference Number: TQRQM21227164021493
Scale: 1:1250 @ A4