
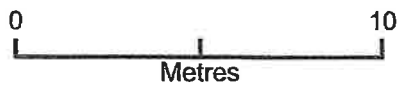


Gails Groom Room

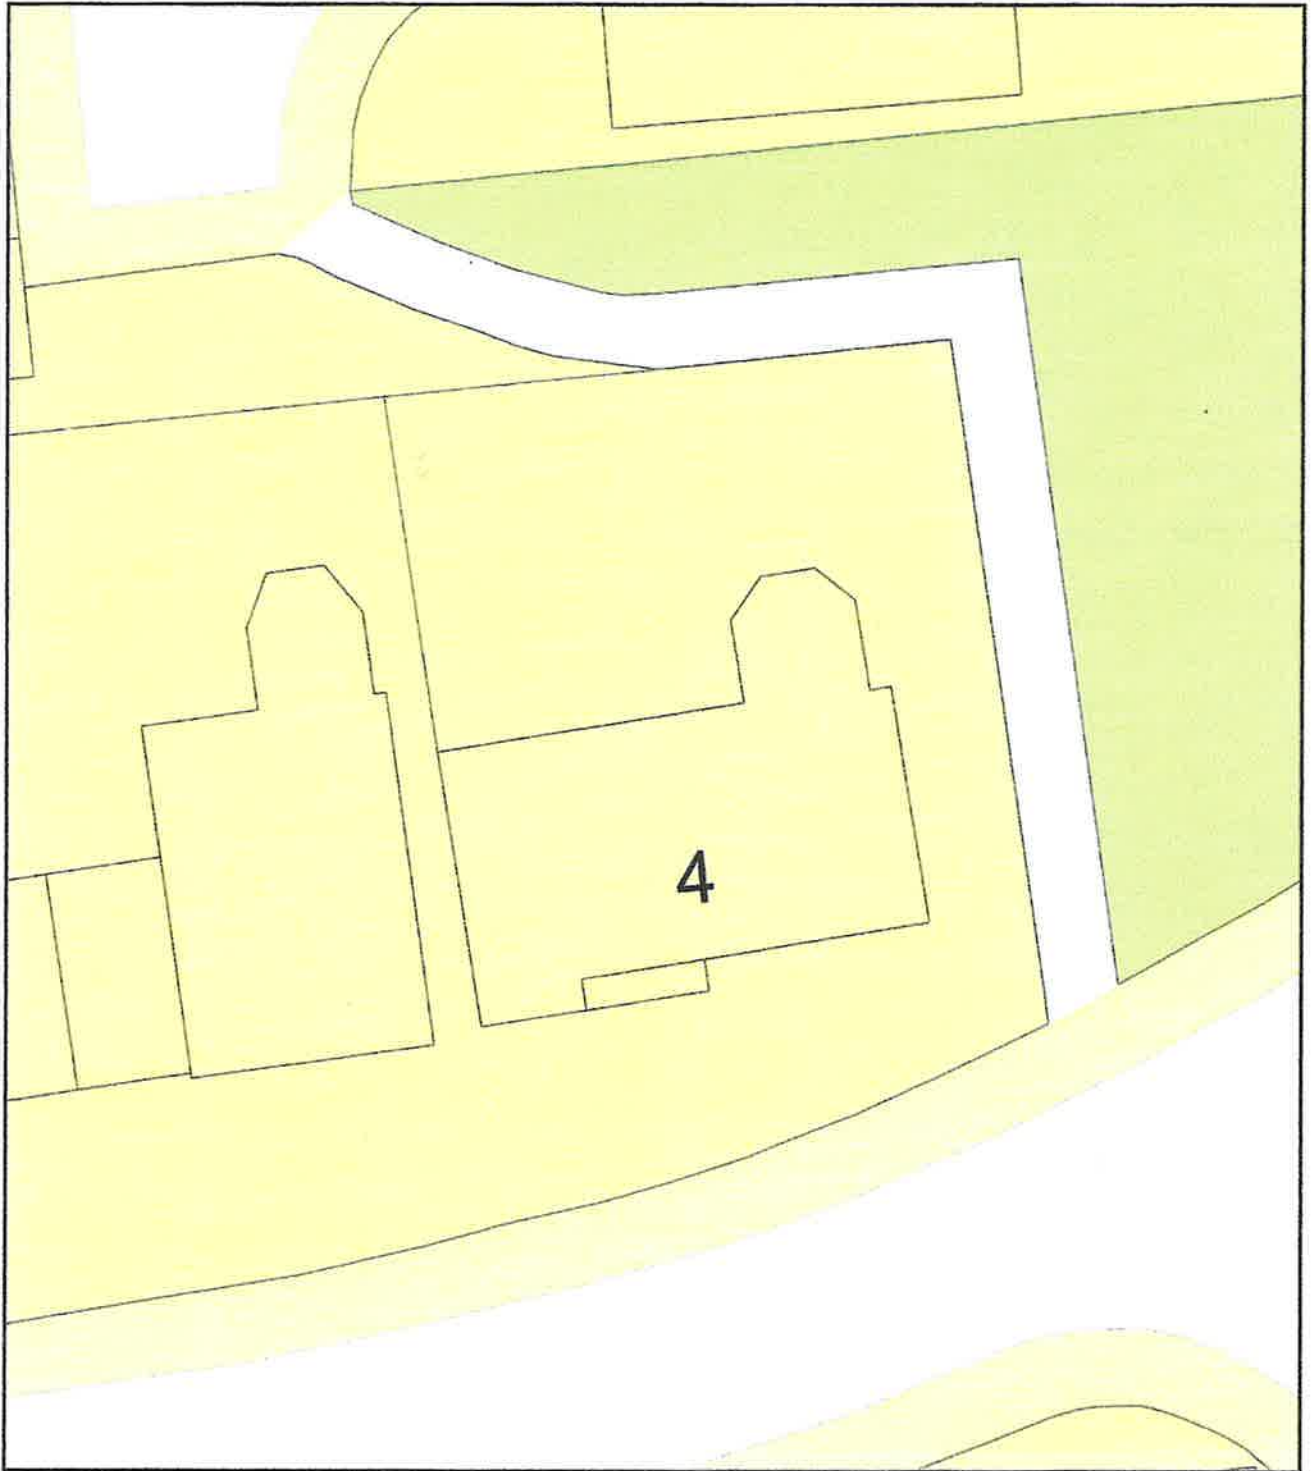

Plan Produced for: **Gail Webster**
Date Produced: 15 Aug 2021
Plan Reference Number: TQRQM21227163452165
Scale: 1:200 @ A4