


EXISTING GROUND FLOOR PLAN 1:100 @ A3

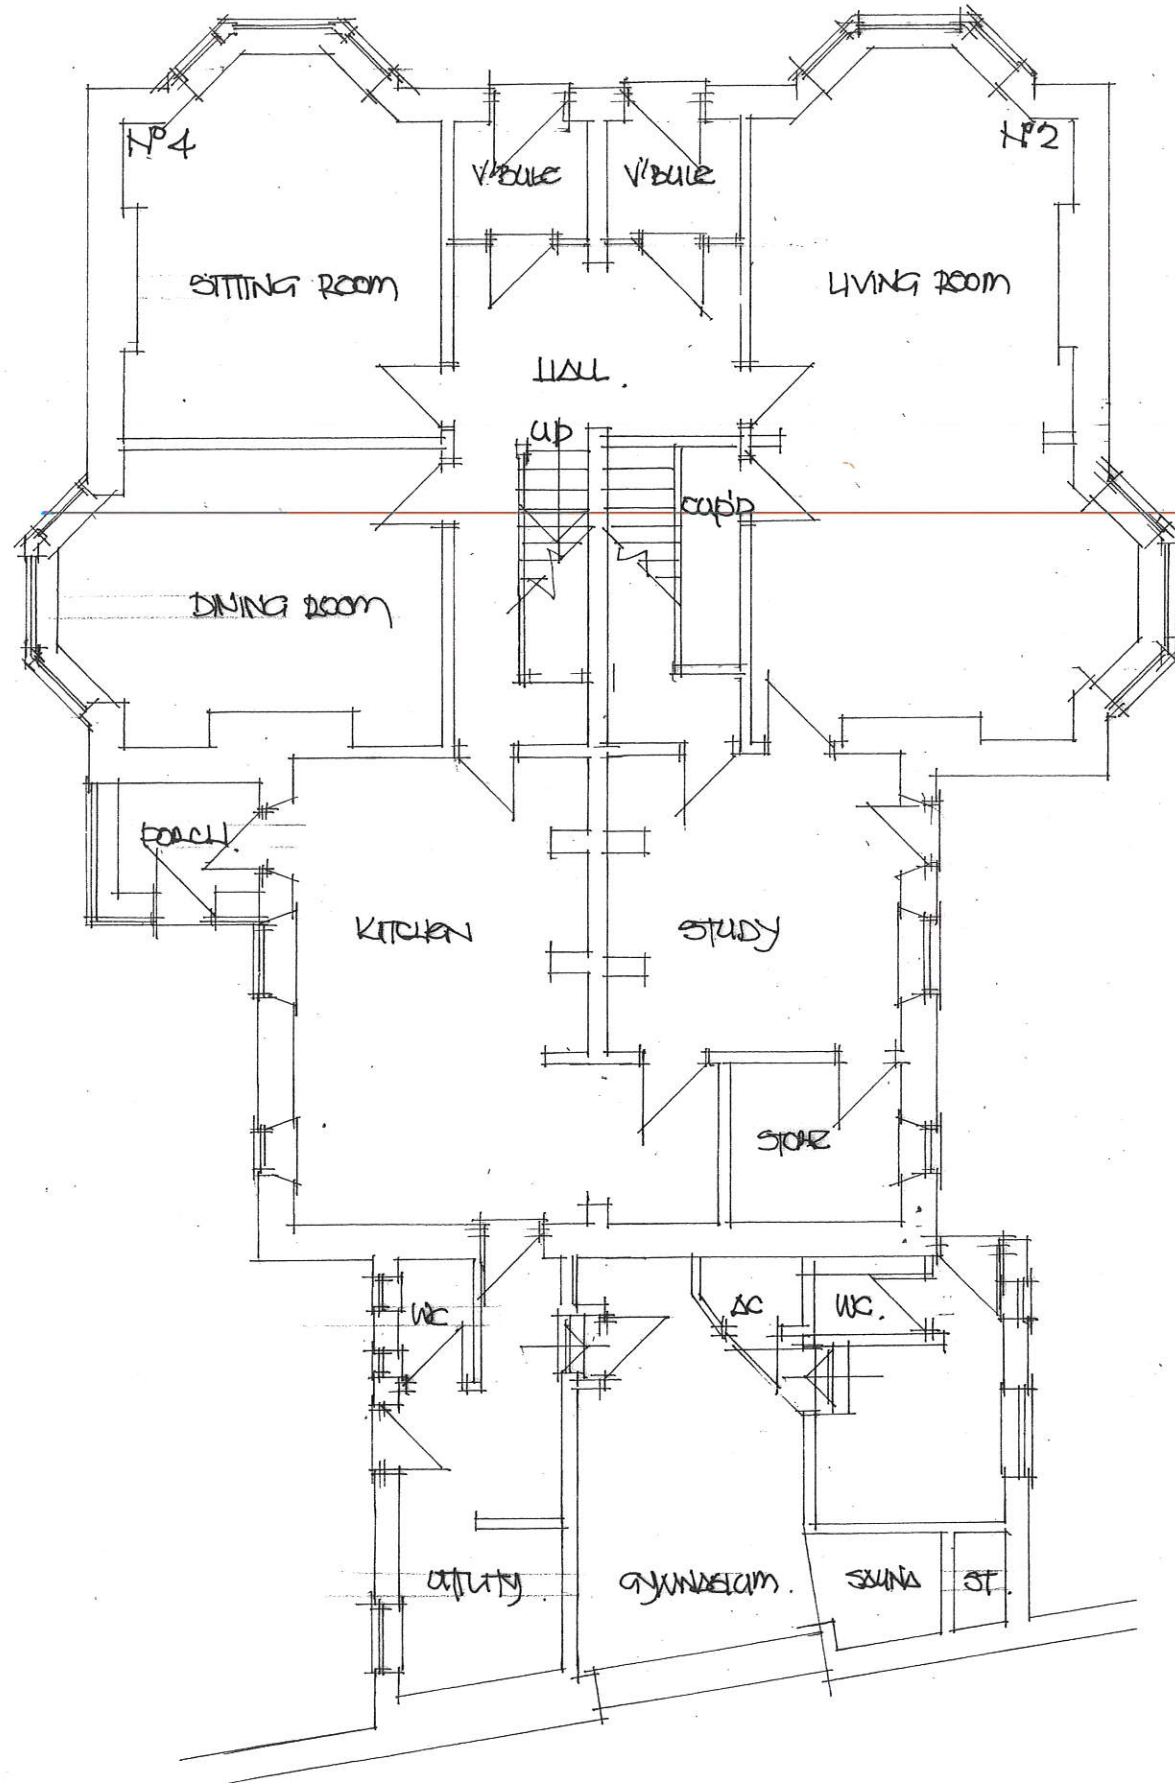

EXISTING FIRST FLOOR PLAN 1:100 @ A3

