


EXISTING FIRST FLOOR PLAN 1:50 @ A3.  
[N°4 ASHFLEED TERRACE].

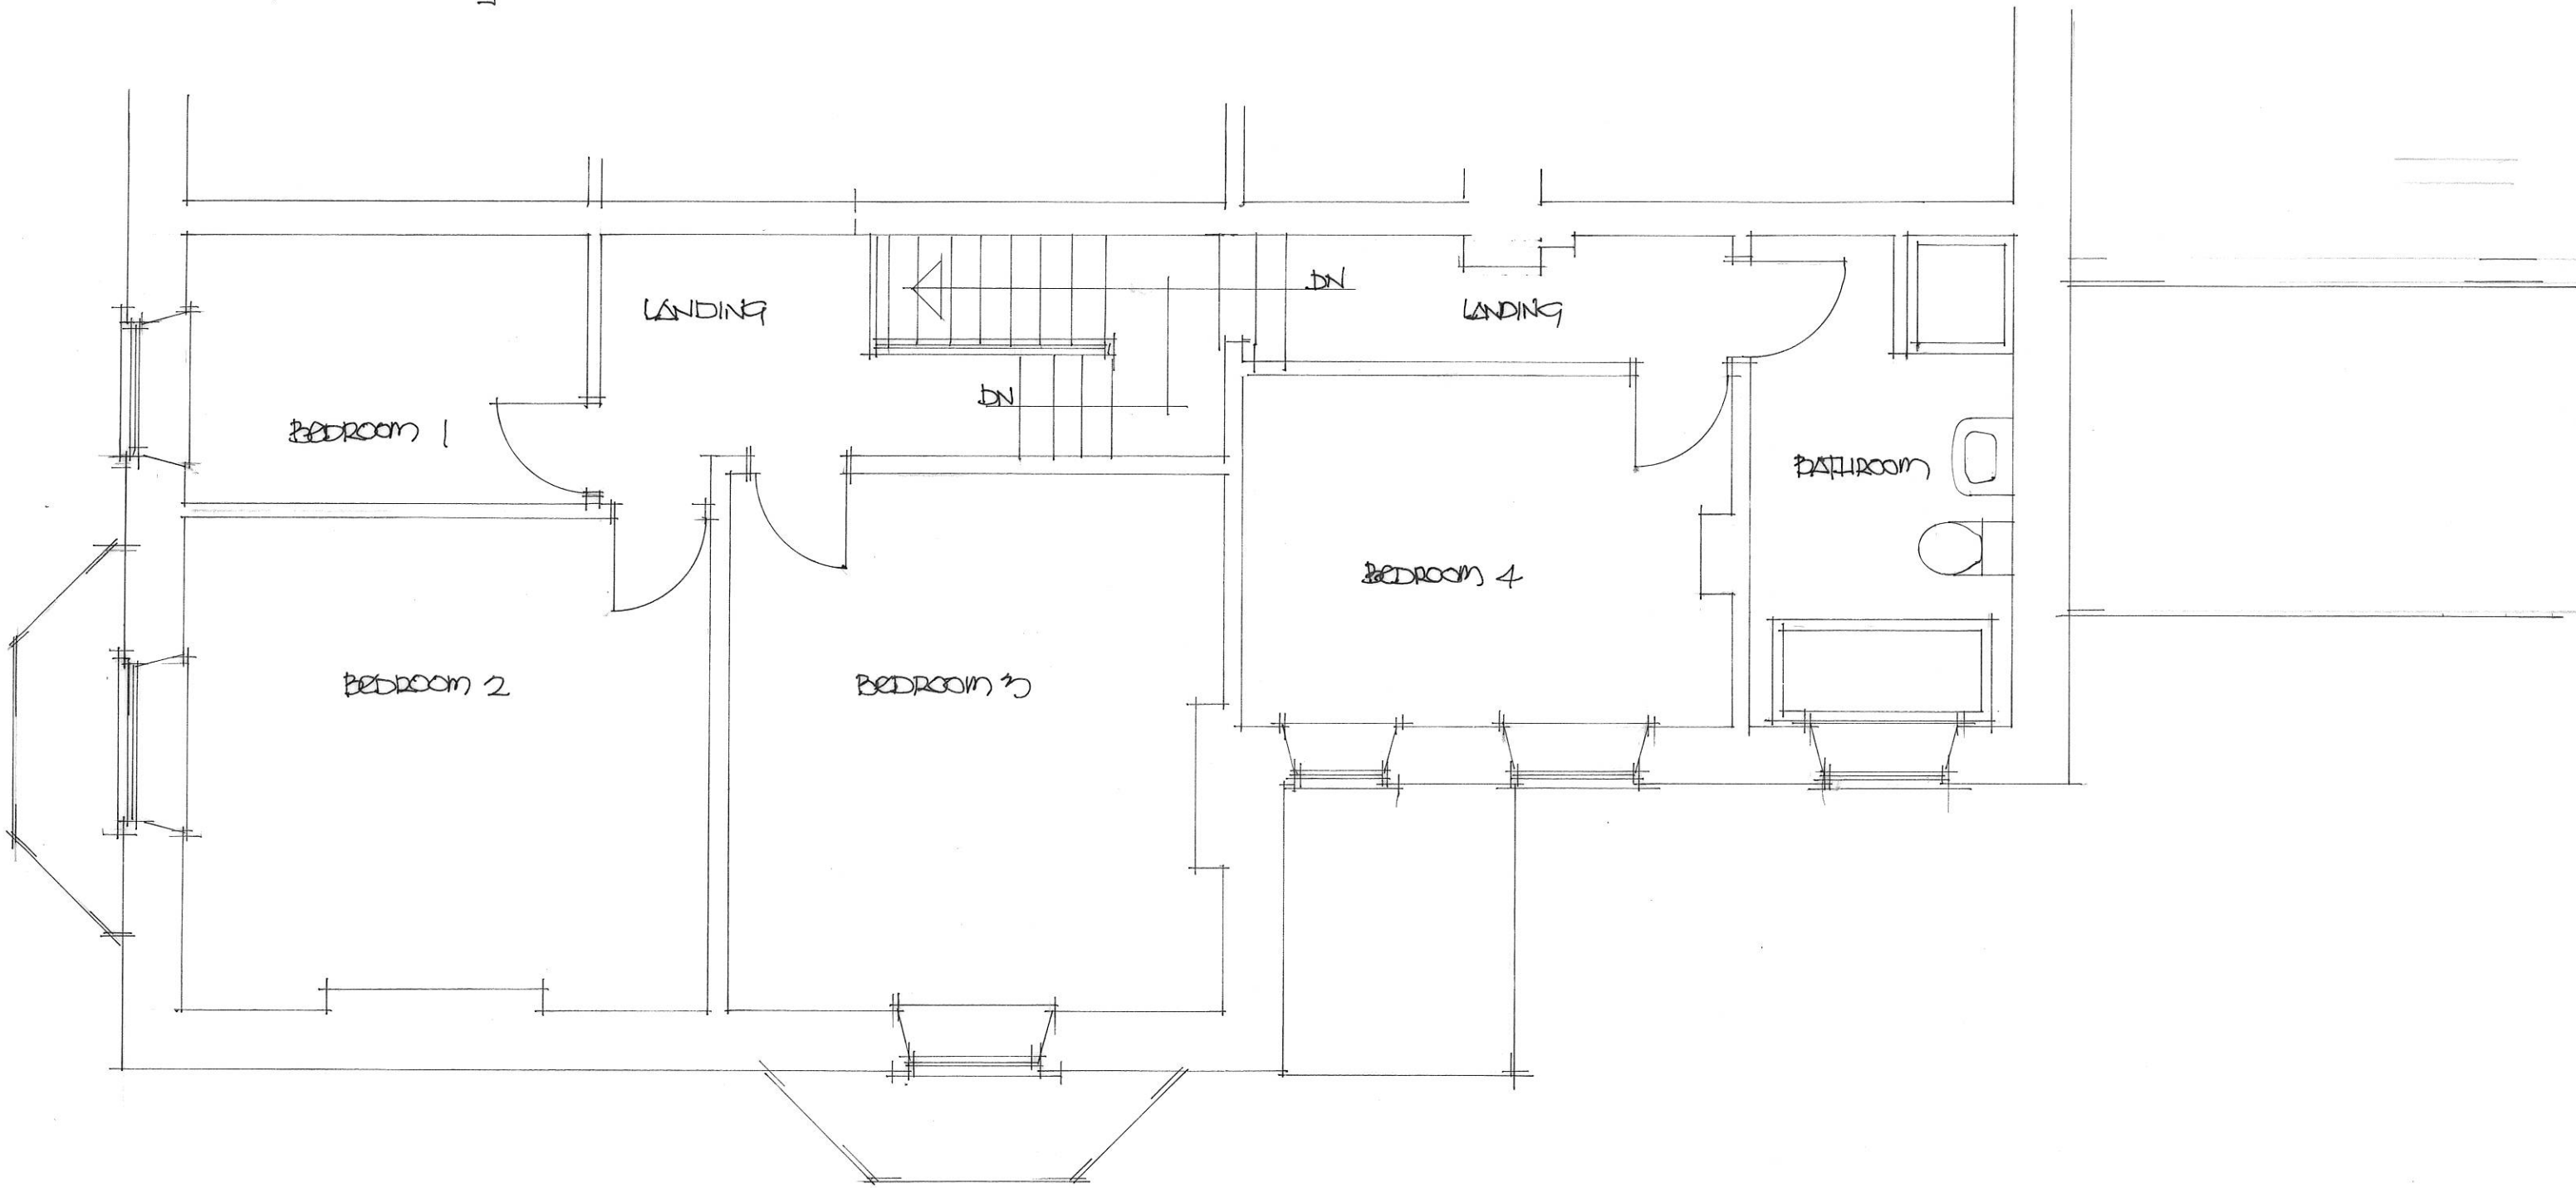

DRAWING N°21/4AT/04