



**PROPOSED SITE
LOCATION PLAN
Scale 1-1250**

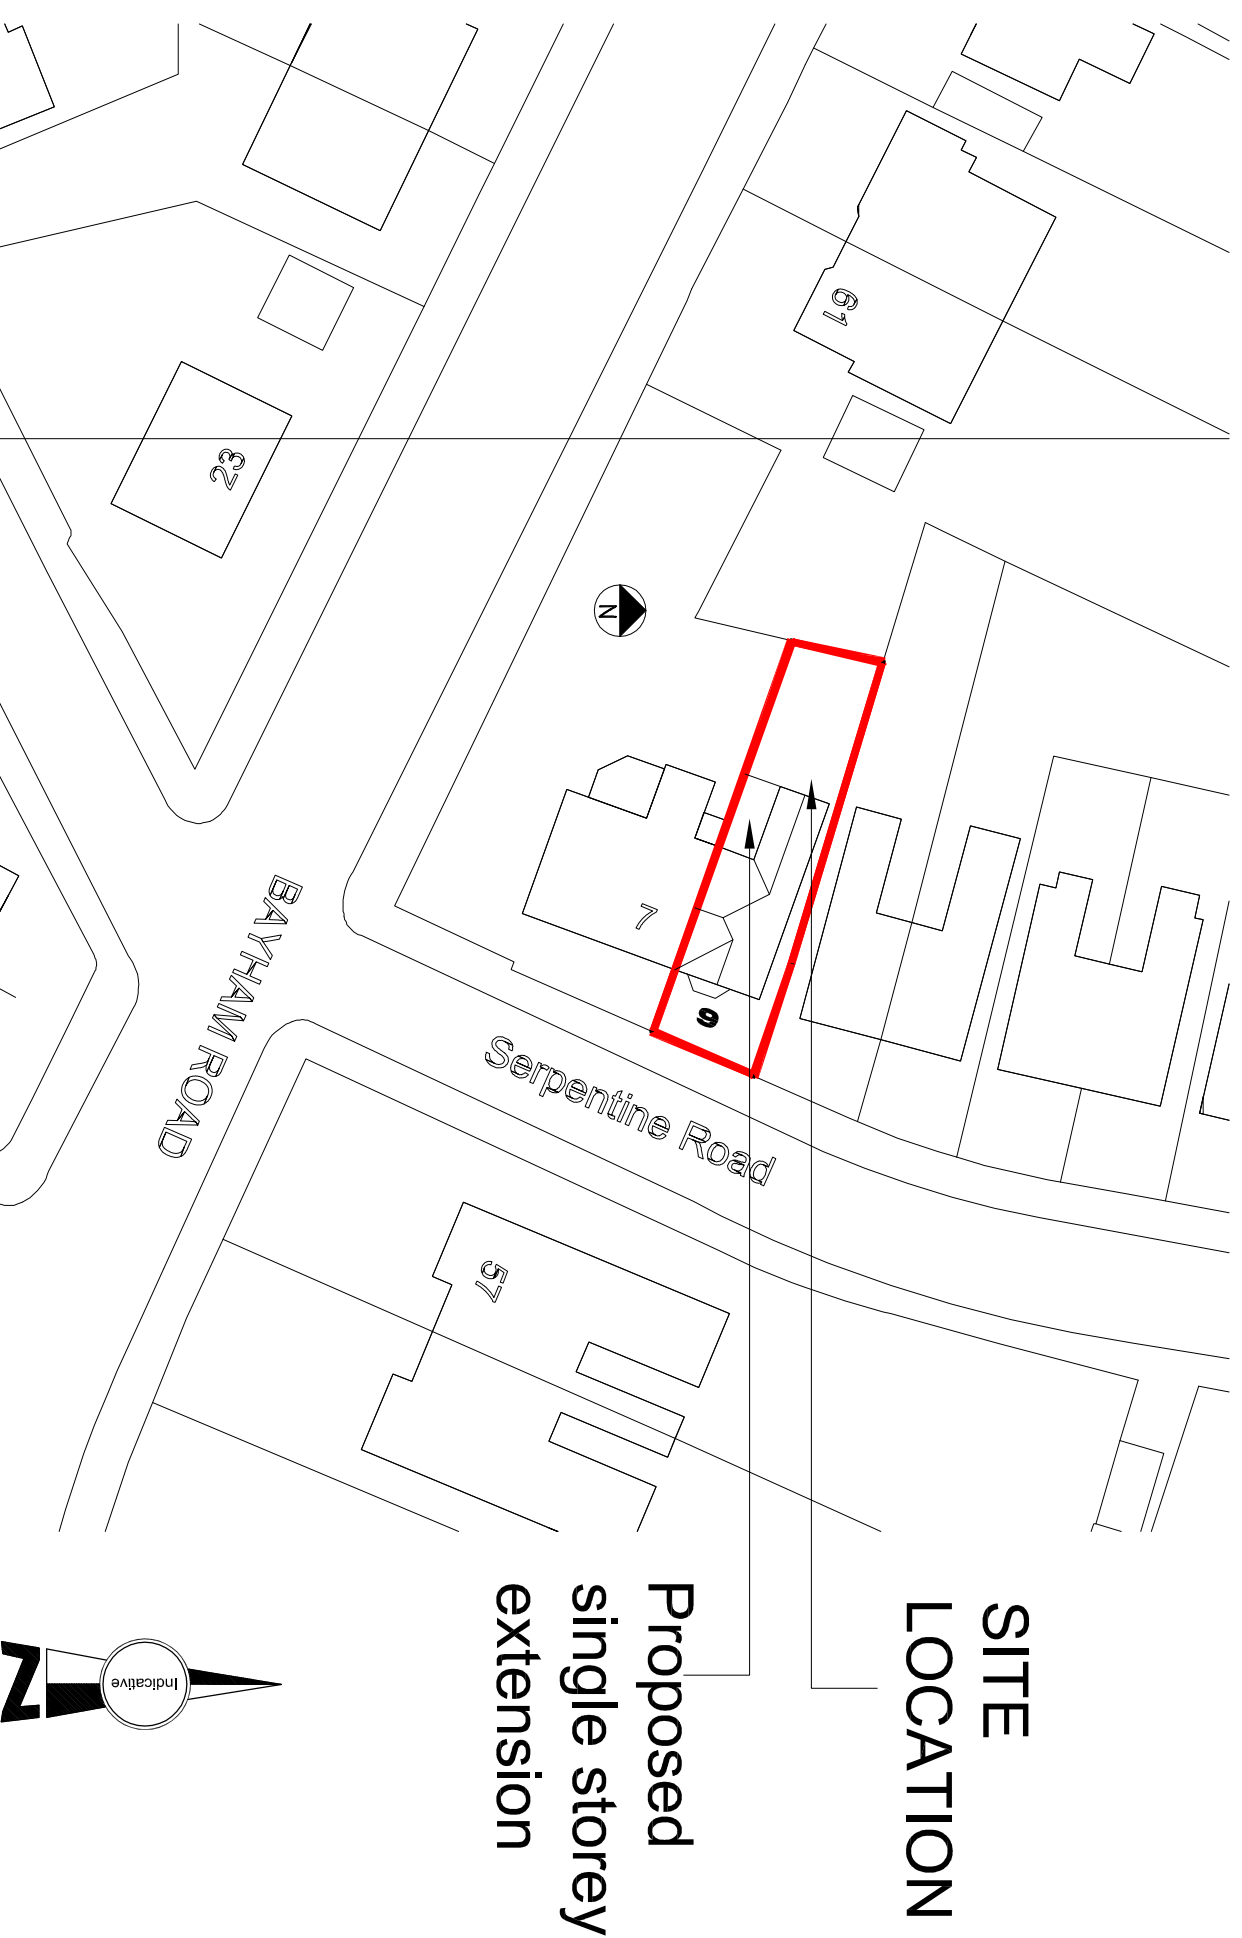

**PROPOSED SITE
BLOCK PLAN
Scale 1-500**

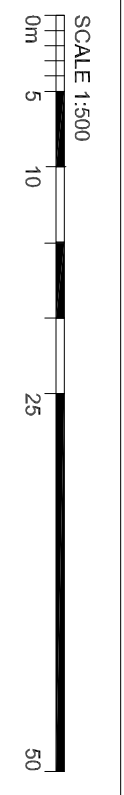

© copyright

Martin Bush Chartered Architect
Acorn House
119 - 121 Wickenden Road
Sevenoaks, TN13 3PW
Tel/Fax: 01732 740778
email: martinbush@btconnect.com

NOTES:
All dimensions must be checked on site and not scaled from drawing

Client	Mr & Mrs Wheldon
Job Title	9 Serpentine Road Sevenoaks Kent TN13 3XR

Drawing Title
Site Location & Block plan

Date **August 2021** Scale **1:500 & 1:1250 @ A3**

Drq No. 592/A3/01	Rev
-----------------------------	-----