


Site Location Plan @ 1:1250


© Crown copyright 2021 Ordnance Survey 100053143  
 Cadastral data is subject to Crown copyright and is reproduced with permission of HM Land Registry.



The Site

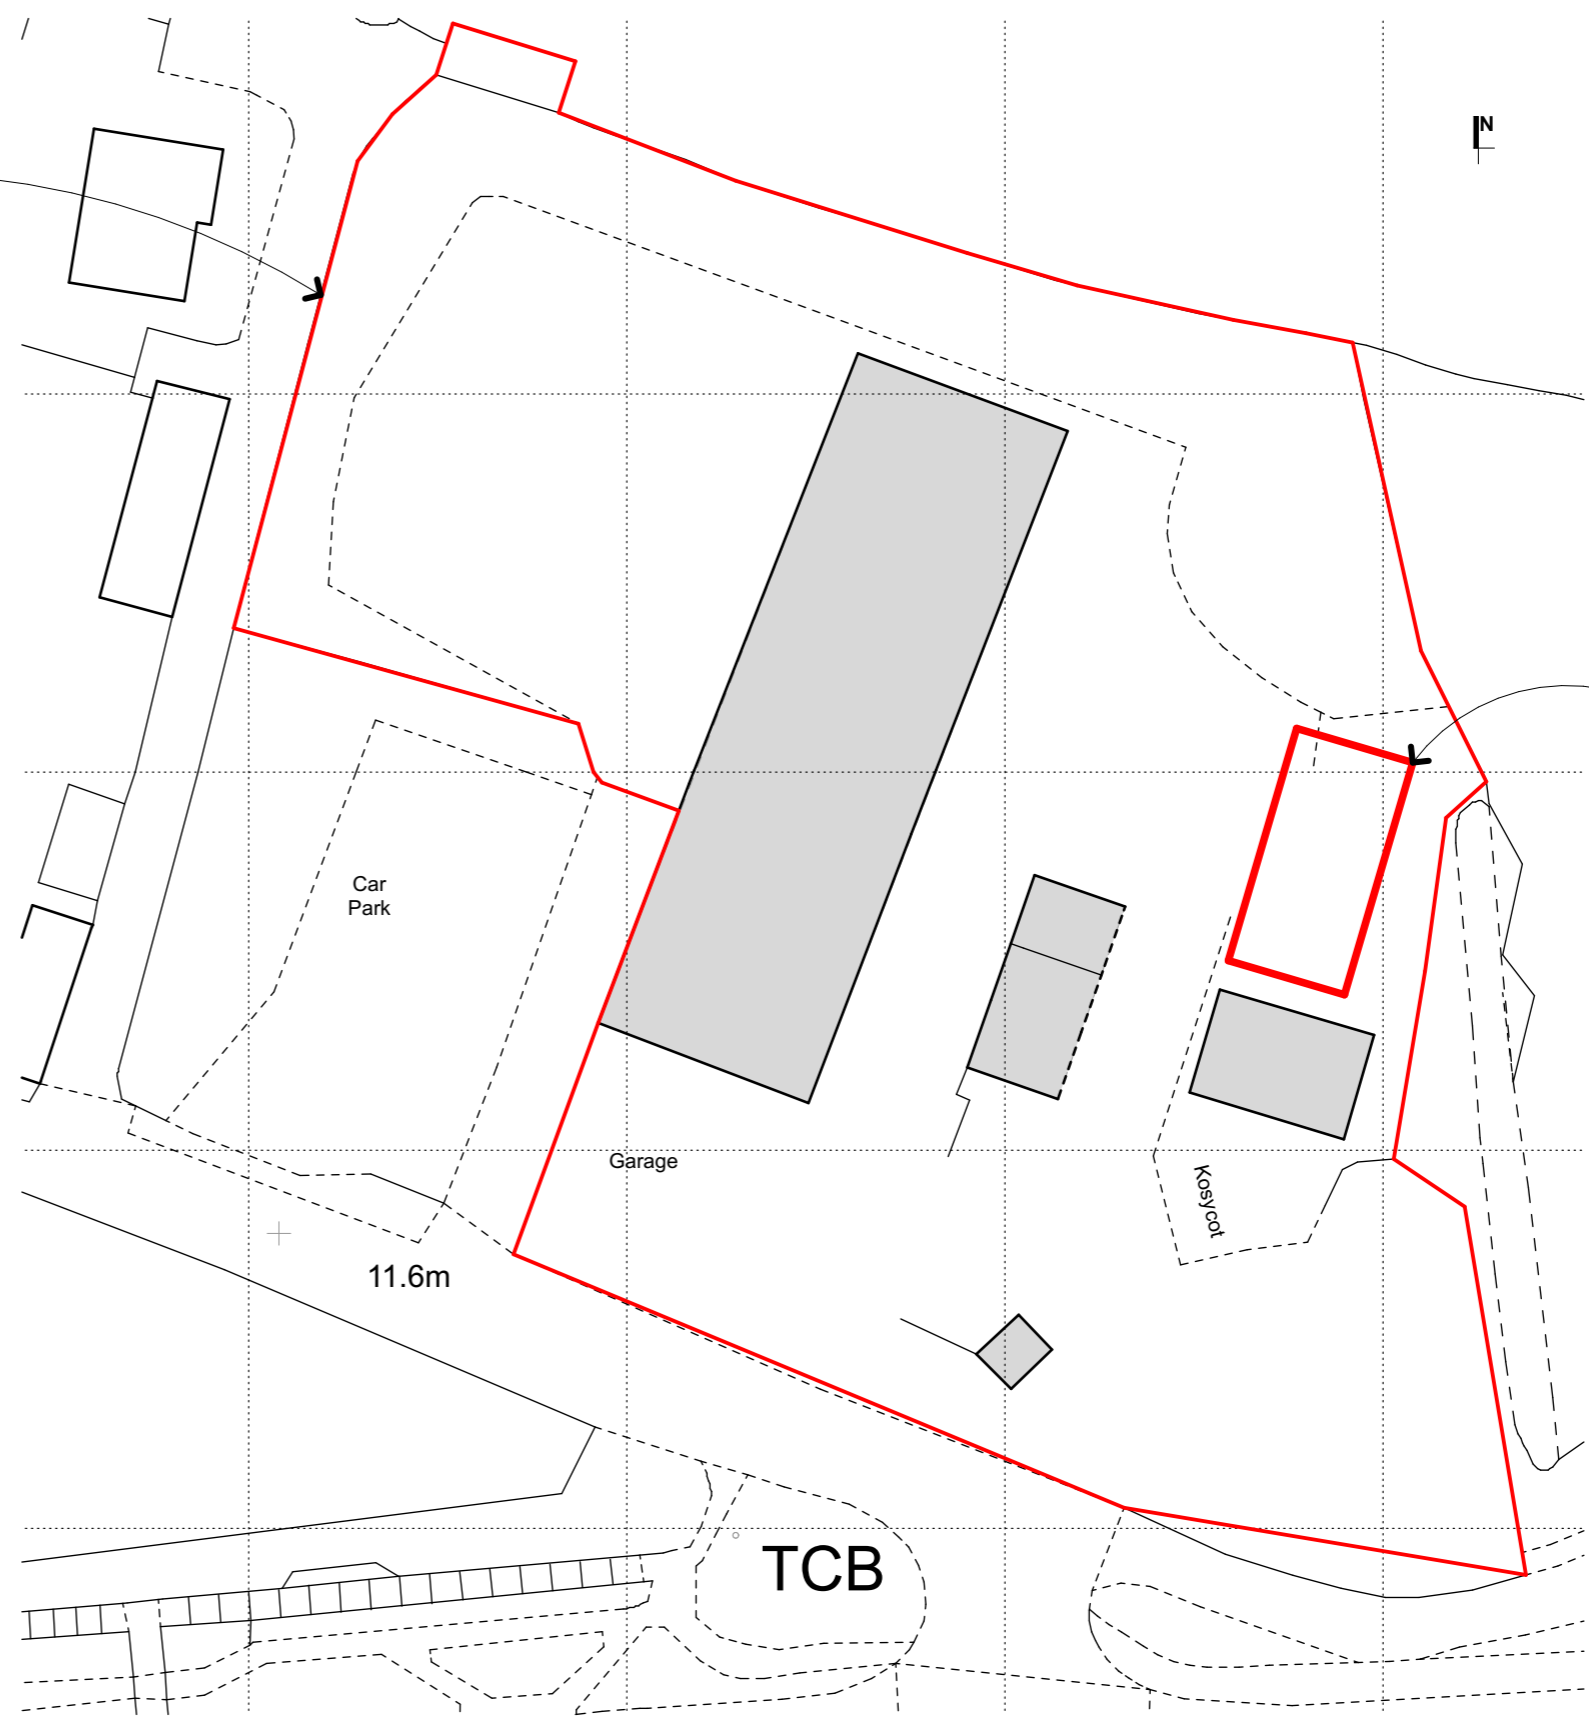

Block Plan @ 1:500

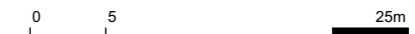

**Site Location and Block Plans**

Project: Rydon Car Sales, EX5 1BB  
 Drawing No: 157 PL 010 -  
 Scale: 1:500, 1:1250 @A3

Robinson Jary Architecture | Company No: 10165823 | www.robinsonjary.co.uk

