


This drawing is the copyright of
STEPHEN KNIGHTLEY PARTNERSHIP
 and may not be copied without licence

This drawing is produced for the purposes
 of Town Planning and Building Regulation
 applications only. Dimensions not to be
 scaled from the drawing.

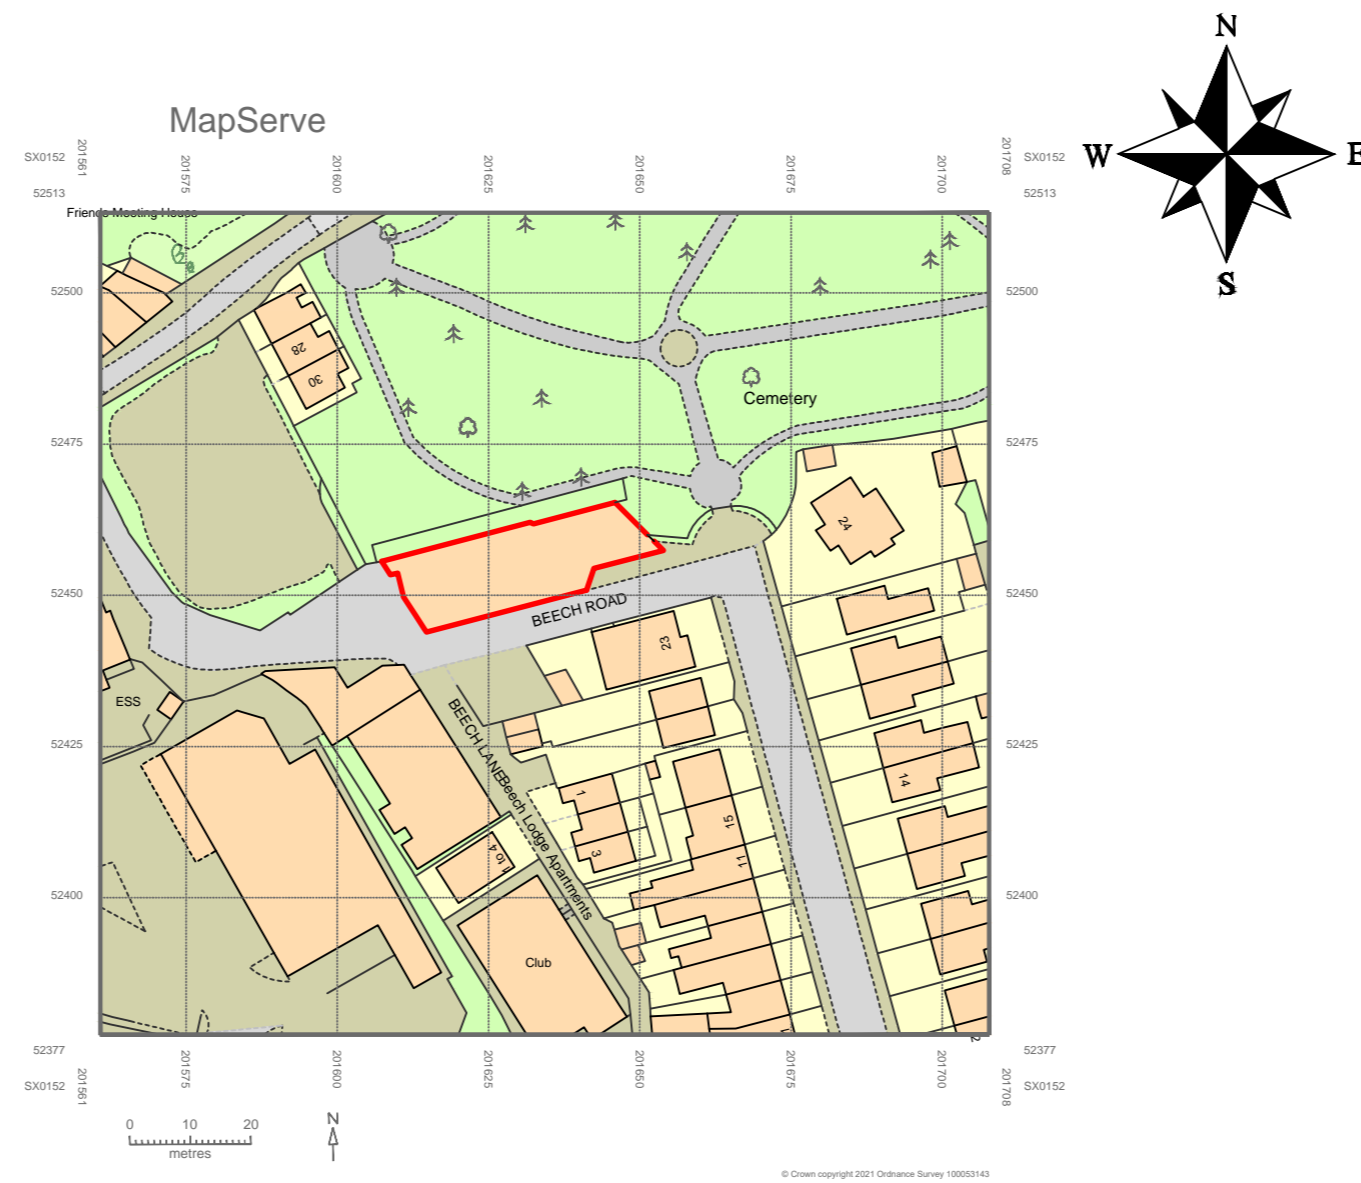

Revisions	date	description

**STEPHEN KNIGHTLEY PARTNERSHIP
 AWARD WINNING PRACTICE**

architectural design

Spring Gardens
 Bradfords Quay,
 Wadebridge Cornwall
 PL27 6DB



Wadebridge 813771

Proposals at :
 Electronic Diesel
 Injection Services
 Beech Road
 St Austell, Cornwall

Drawing Title :
 Location Plan

Scale : 1:1250
 Drawn :SK
 Date : June 2021

Drawing No.

SK:2021:30:19:00