
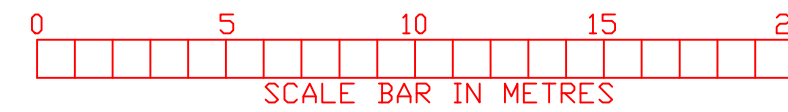
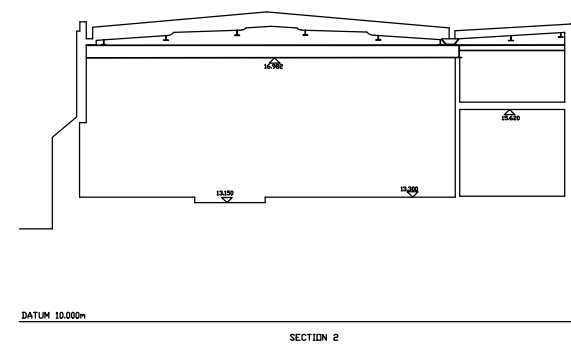
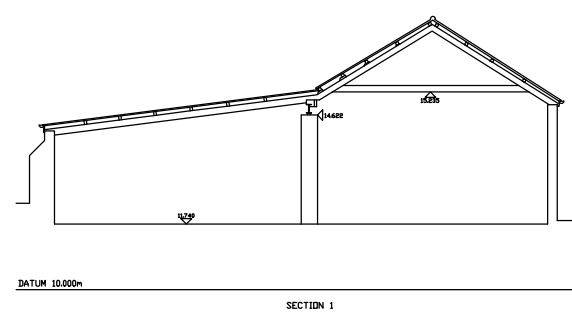
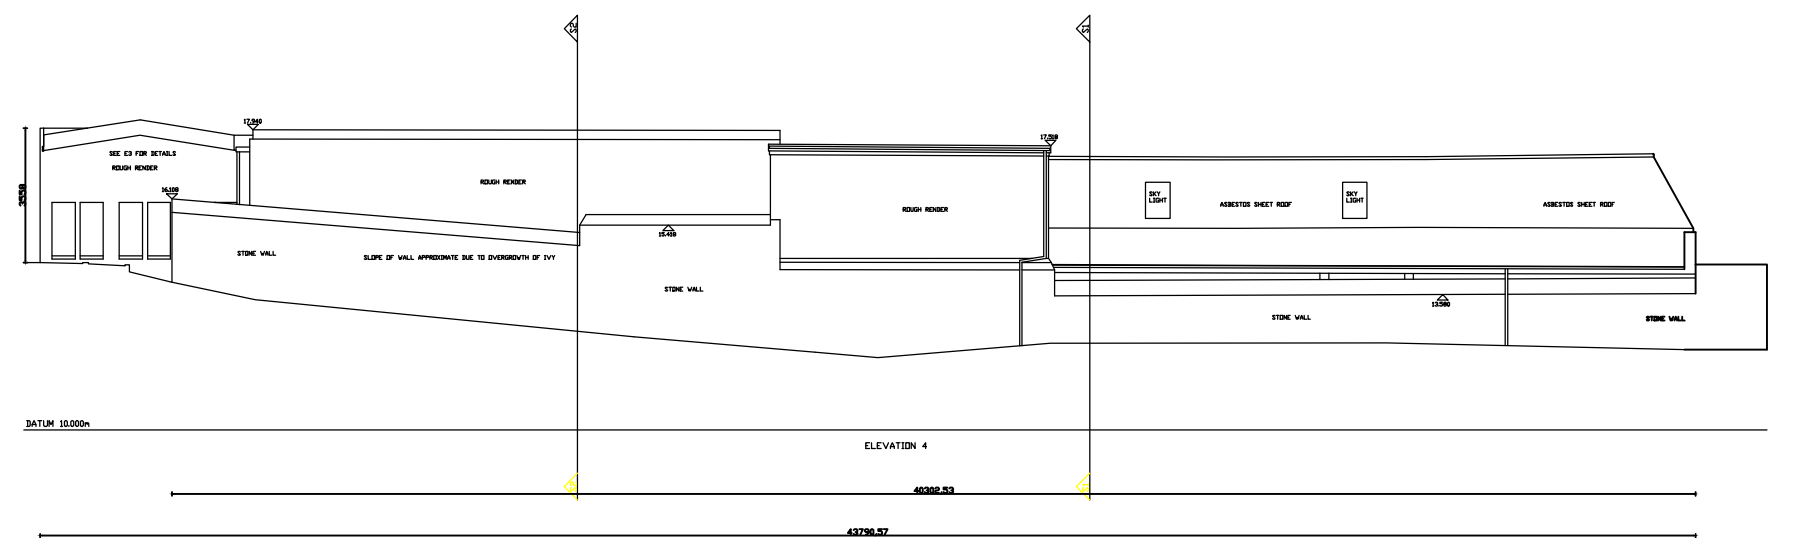
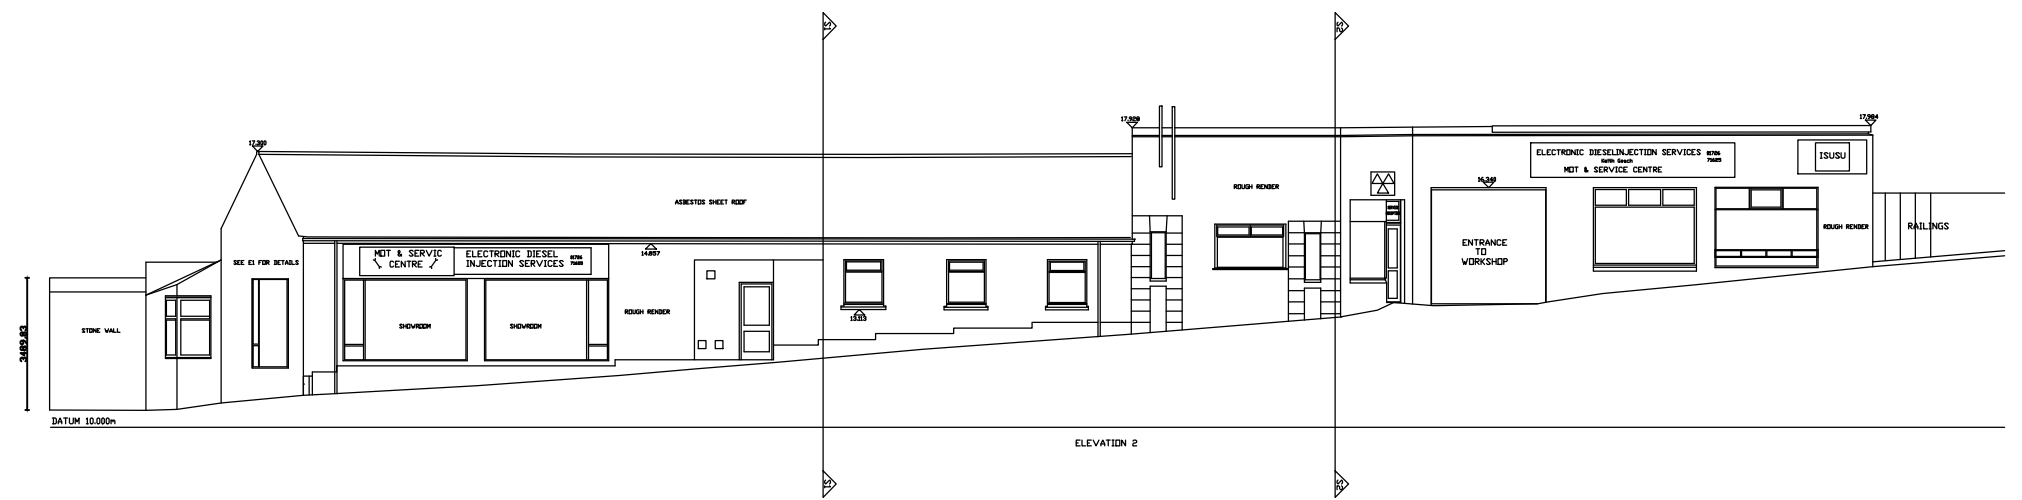
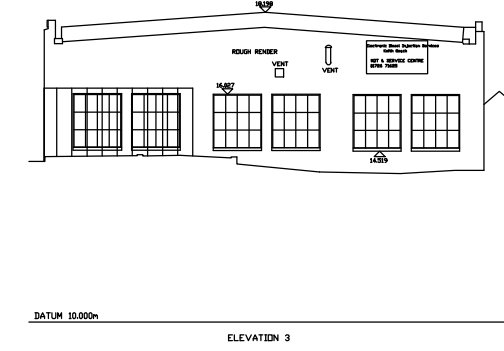


This drawing is the copyright of **STEPHEN KNIGHTLEY PARTNERSHIP** and may not be copied without licence

This drawing is produced for the purposes of Town Planning and Building Regulation applications only. Dimensions not to be scaled from the drawing.

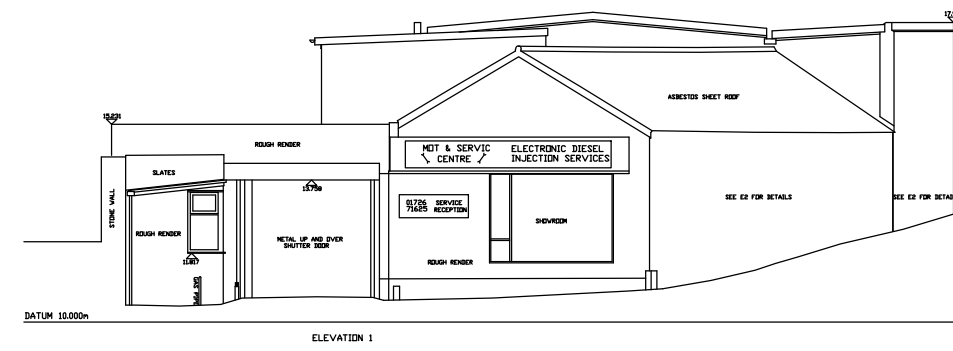

Revisions	date	description

**STEPHEN KNIGHTLEY ASSOCIATES**  
**architectural design**  
 Spring Gardens  
 Bradfords Quay,  
 Wadebridge Cornwall  
 PL27 6DB  
 Wadebridge 813771



Proposals at :  
 Electronic Diesel  
 Injection Services  
 Beech Road  
 St Austell, Cornwall

Drawing Title :  
 Existing Elevations

Scale : 1.100  
 Drawn :SK  
 Date : June 2021

Drawing No.

SK:2021:30:17:00