


Rev - Date - Details -

- 23 Glasney Road
- Falmouth, Cornwall
- Existing Block Plan



Date: July 21 Scale: 1:500 @ A3 Drawn: TL Stage: Planning Ref: 1279-03

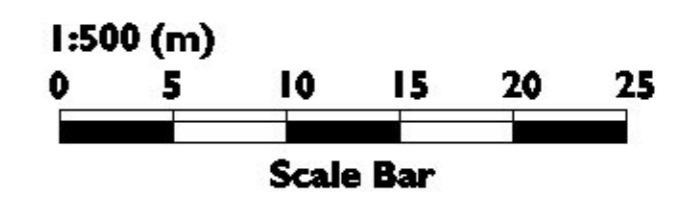