


2no Schwegler
Nestbox 2M
located between 2m -
4m high

GENERAL NOTE

Do not scale.

This drawing to be read in conjunction with Structural Engineers drawings & calculations for all sub-structures, including below ground drainage & external works. Window / Door specialist drawings, M&E Consultant drawings & sub-contractors drawings & performance specifications for all specialist design elements. All works shall be carried out in strict accordance with the British Standards Codes of Practice relating to Workmanship and Materials, & current manufacturers details & instructions where appropriate.

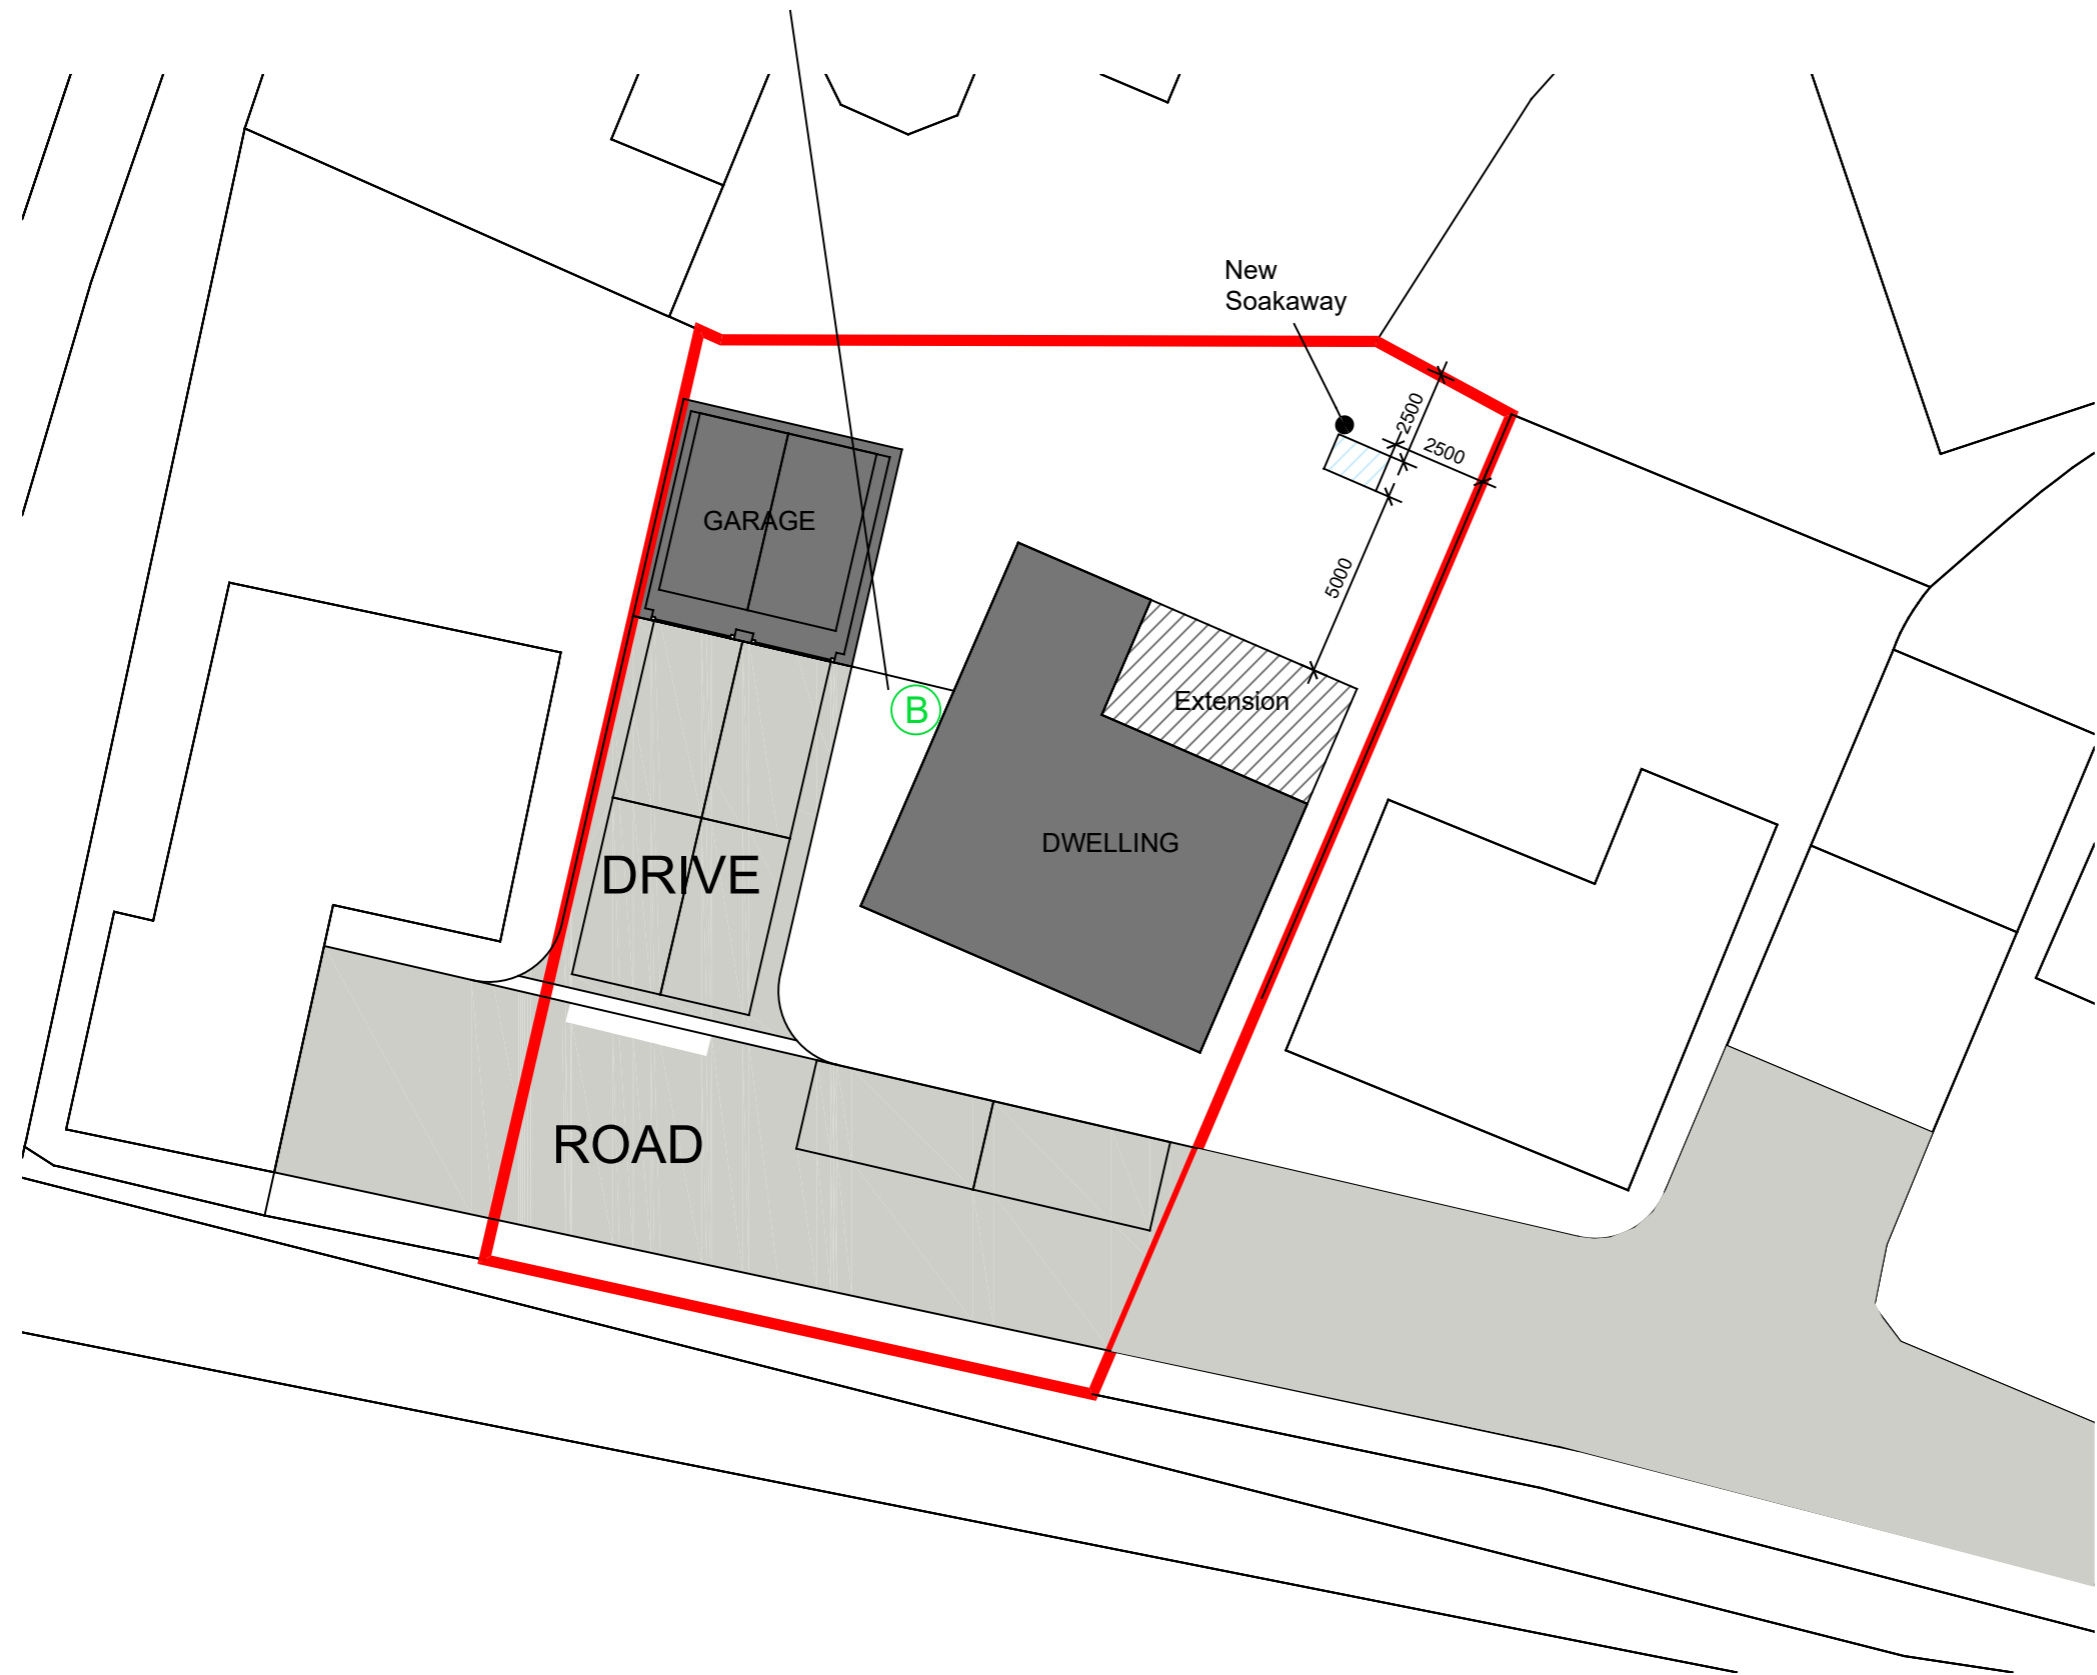

ECOLOGY ENHANCEMENTS
1:200

Client Mr and Mrs Beer			
Project 7 Crawshay Close, Abergavenny, NP7 9FF Construction of rear extension			
Title Ecology Enhancements			
Date Aug 21	Scale 1:200 @ A3	Dwg No. ECO	Rev.

